




EDGAR'S ABOVE BROAD + LANDLORD BUILDOUT
 699 BROAD ST.
 AUGUSTA, GEORGIA 30901


Project Number		
1817		
Revision		
Number	Date	Description
<DATE OF ISSUE>		RELEASE FOR
Drawing Title		
DETAILS		
Drawing Status		
ISSUED FOR CONSTRUCTION		
Drawing Number		

A5.1

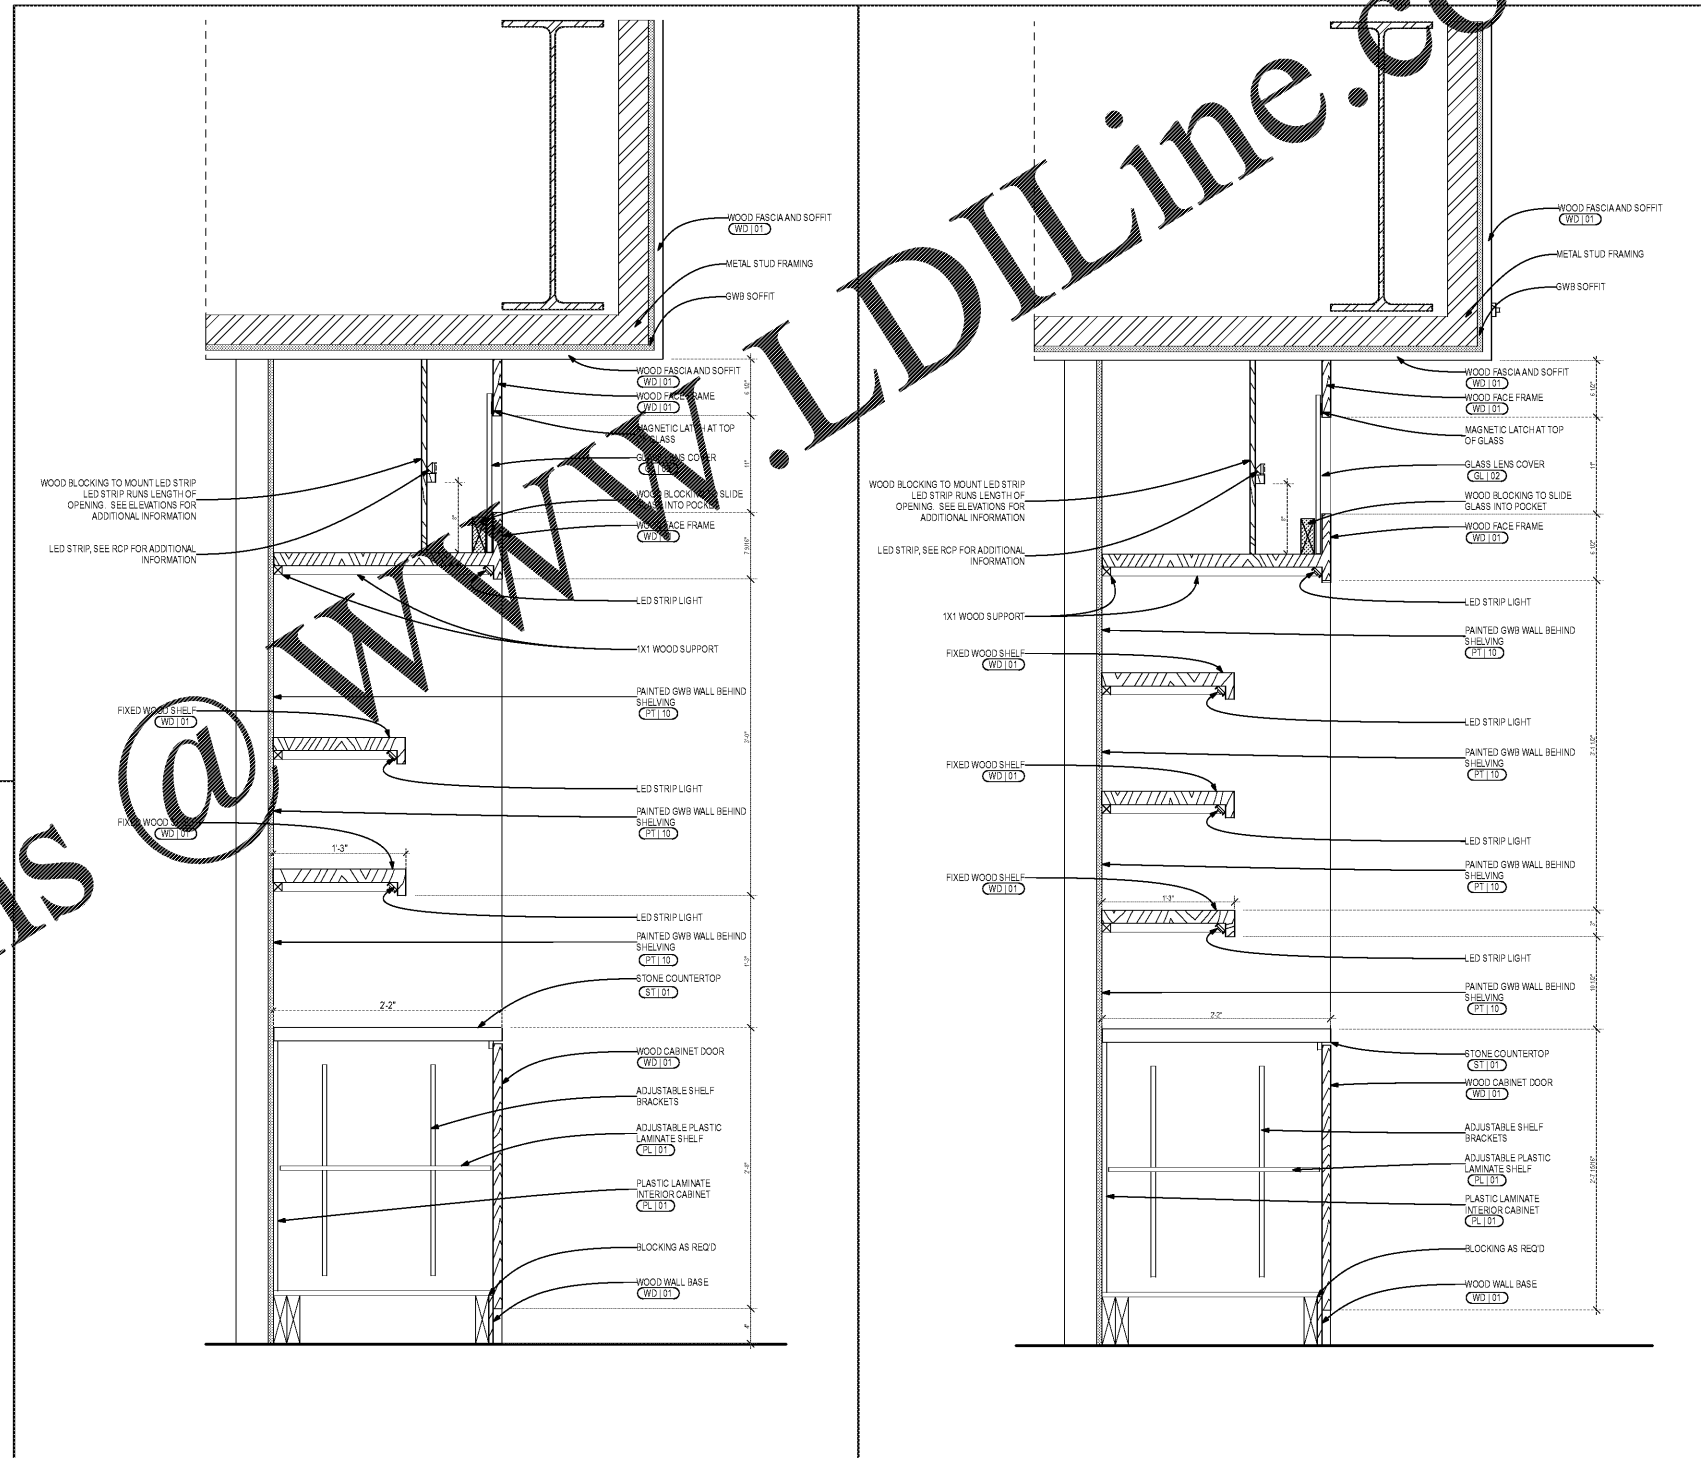

2 SECTION AT BAR MILLWORK DETAIL
 SCALE: 1/12" = 1'-0"

1 SECTION AT BAR MILLWORK DETAIL
 SCALE: 1/12" = 1'-0"

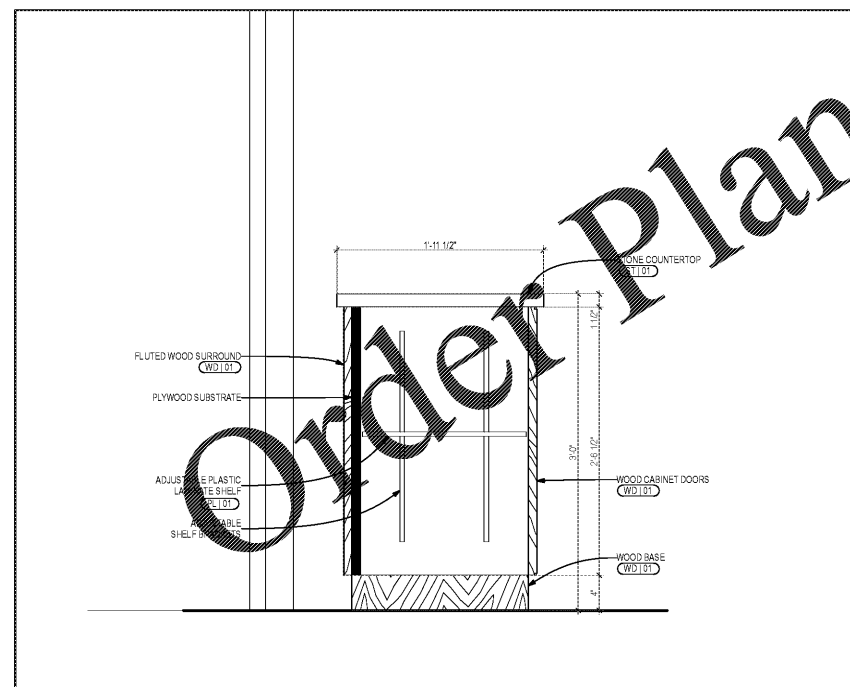

3 SERVER STATION SECTION DETAIL
 SCALE: 1/12" = 1'-0"

Order Plans @ WWW.LDILine.com