





Comments


EDGAR'S ABOVE BROAD + LANDLORD BUILDOUT
699 BROAD ST.
AUGUSTA, GEORGIA 30901

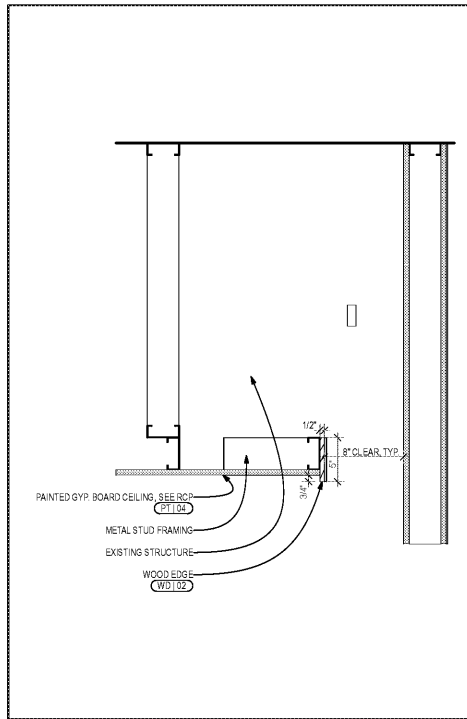


4 CONFERENCE ROOM CEILING SECTION
A5.3 SCALE: 1 1/2" = 1'-0"

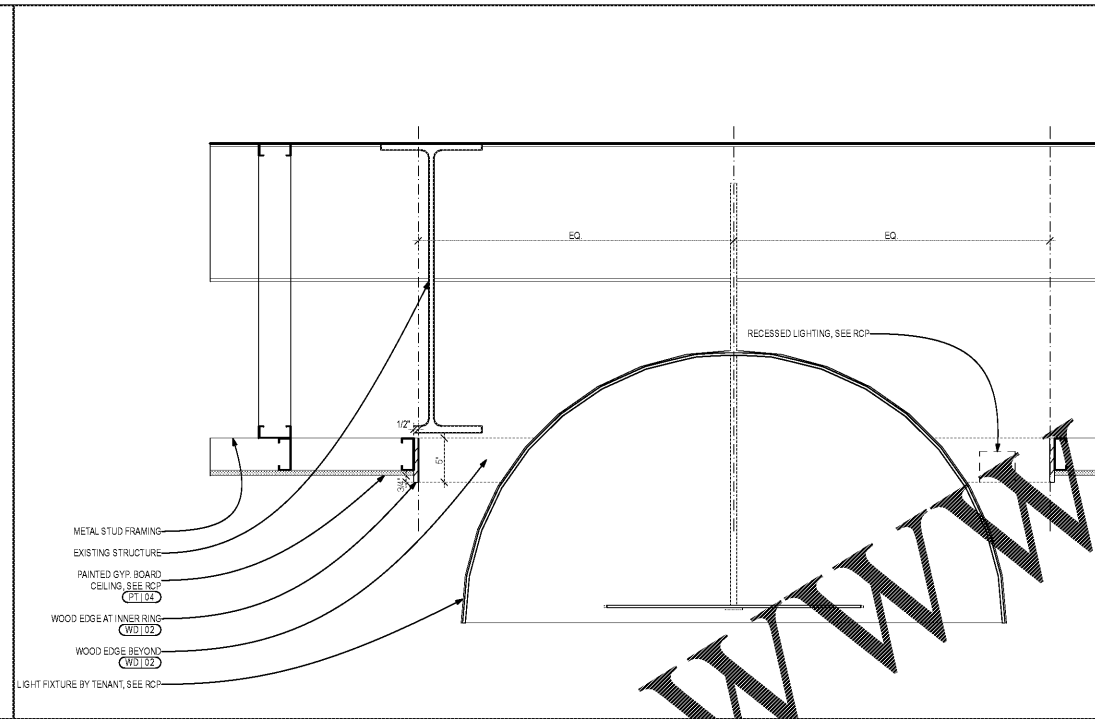


3 CONFERENCE ROOM CEILING SECTION
A5.3 SCALE: 1 1/2" = 1'-0"

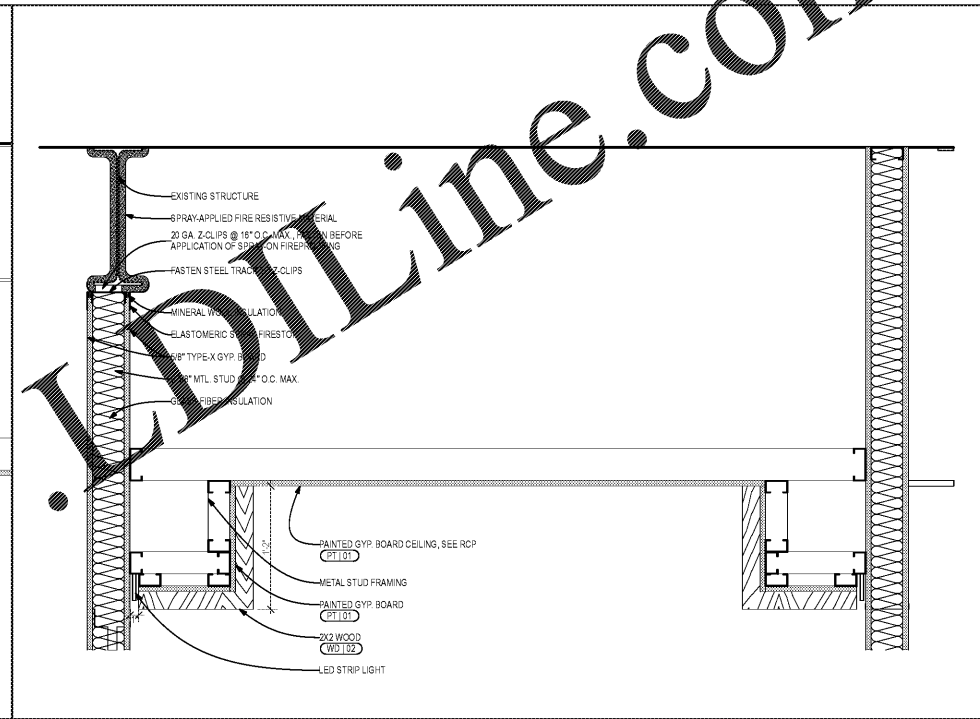

2 CORRIDOR SOFFIT SECTION
A5.3 SCALE: 1 1/2" = 1'-0"

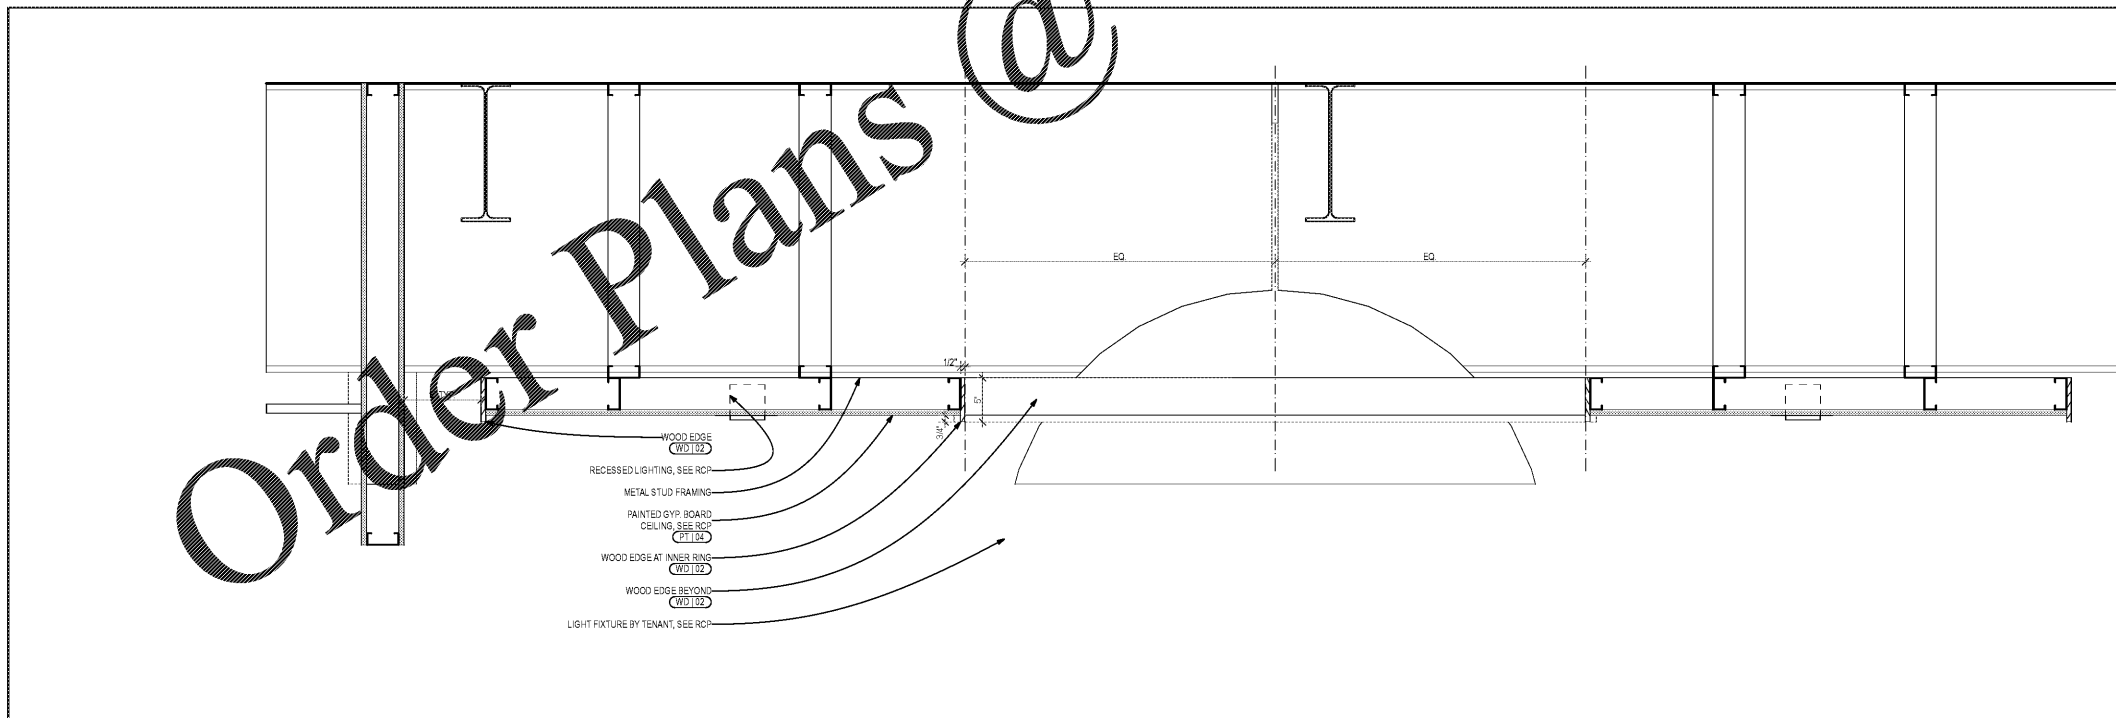

1 CONFERENCE ROOM CEILING SECTION
A5.3 SCALE: 1 1/2" = 1'-0"

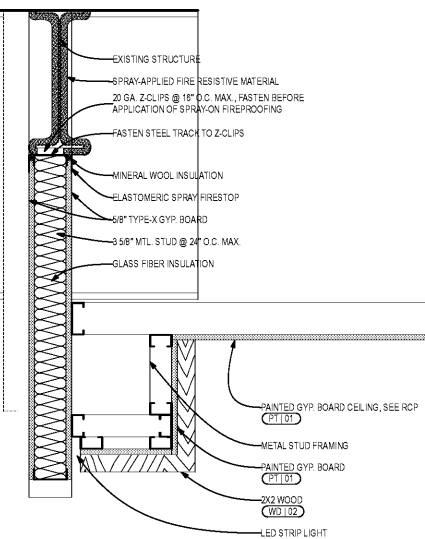

Project Number
1817

Revisions

Number	Date	Description
<MID OF ISSUE>		RELEASE FOR

Drawing Title
DETAILS

Drawing Status
ISSUED FOR CONSTRUCTION

Drawing Number
A5.3

Order Plans @ www.wdwline.com