

Consultant

EDGAR'S ABOVE BROAD + LANDLORD BUILDOUT  
 699 BROAD ST.  
 AUGUSTA, GEORGIA 30901

Project Number  
1817

Revisions


Number	Date	Description
<DATE OF ISSUE>		RELEASE FOR

Drawing Title  
**DETAILS**


Drawing Status  
**ISSUED FOR CONSTRUCTION**

Drawing Number


**A5.4**

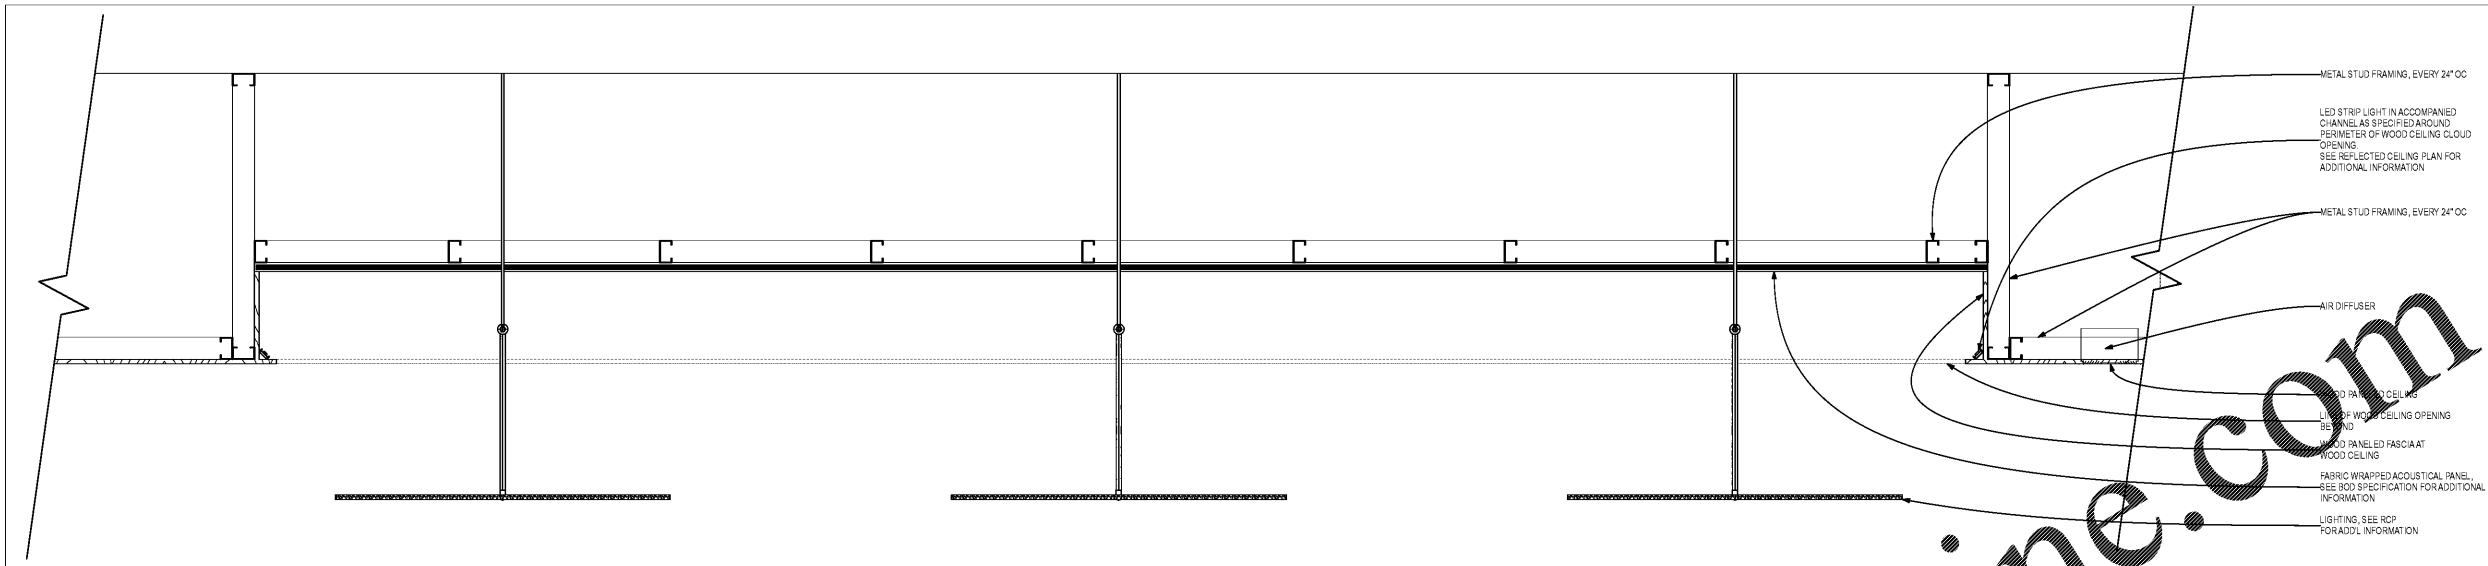

**3**  
 A5.4 DINING/BAR CEILING SECTION  
 SCALE: 1 1/2" = 1'-0"

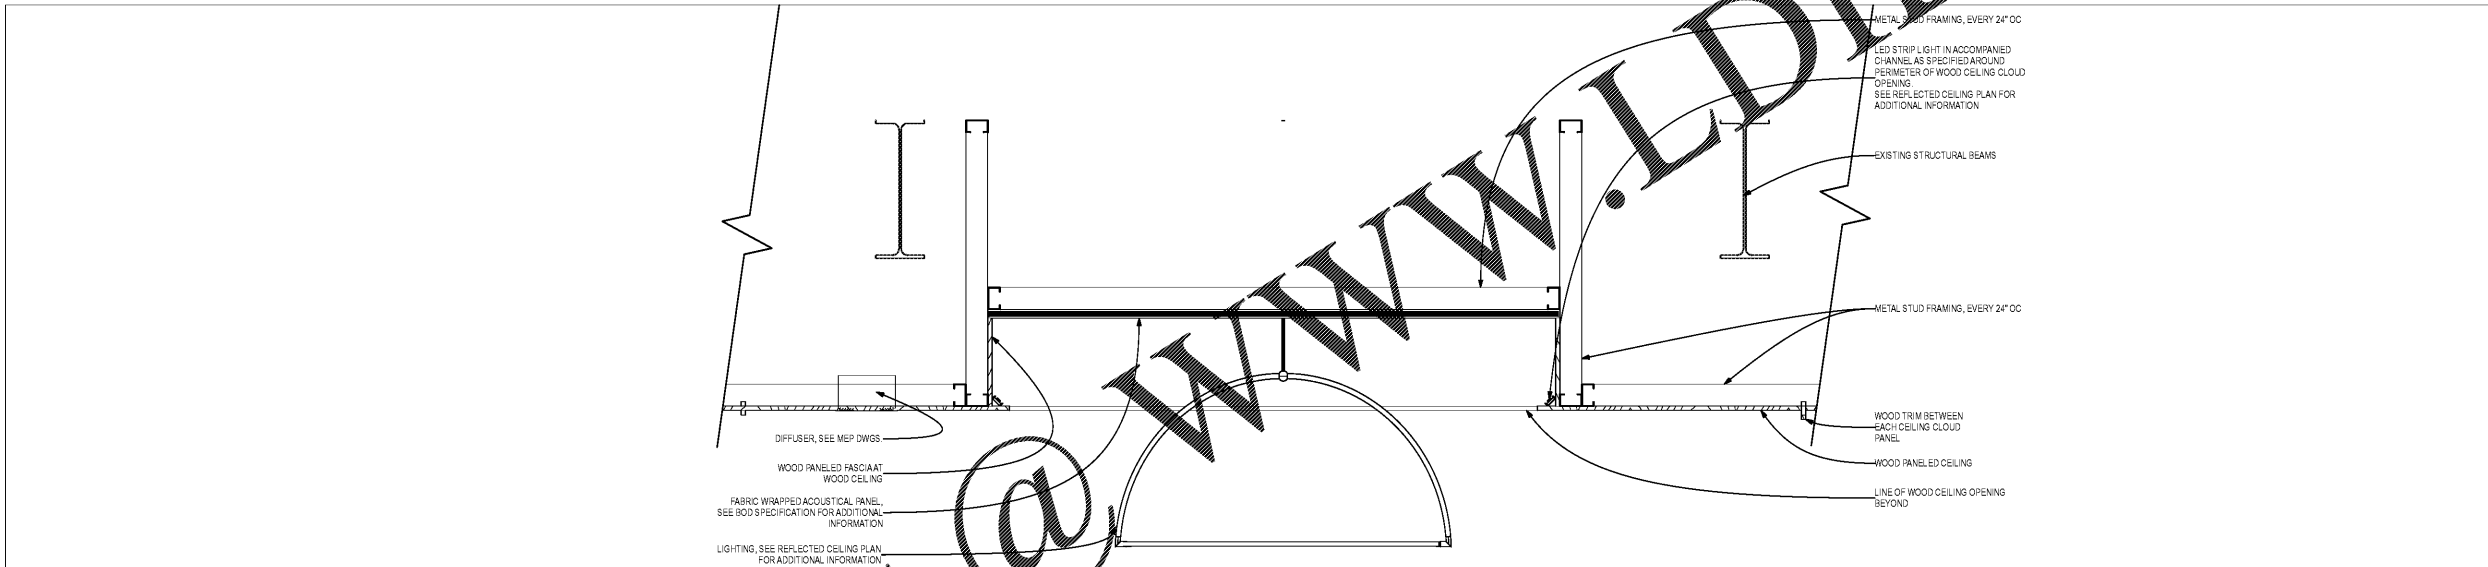

**2**  
 A5.4 DINING/BAR CEILING SECTION  
 SCALE: 1 1/2" = 1'-0"

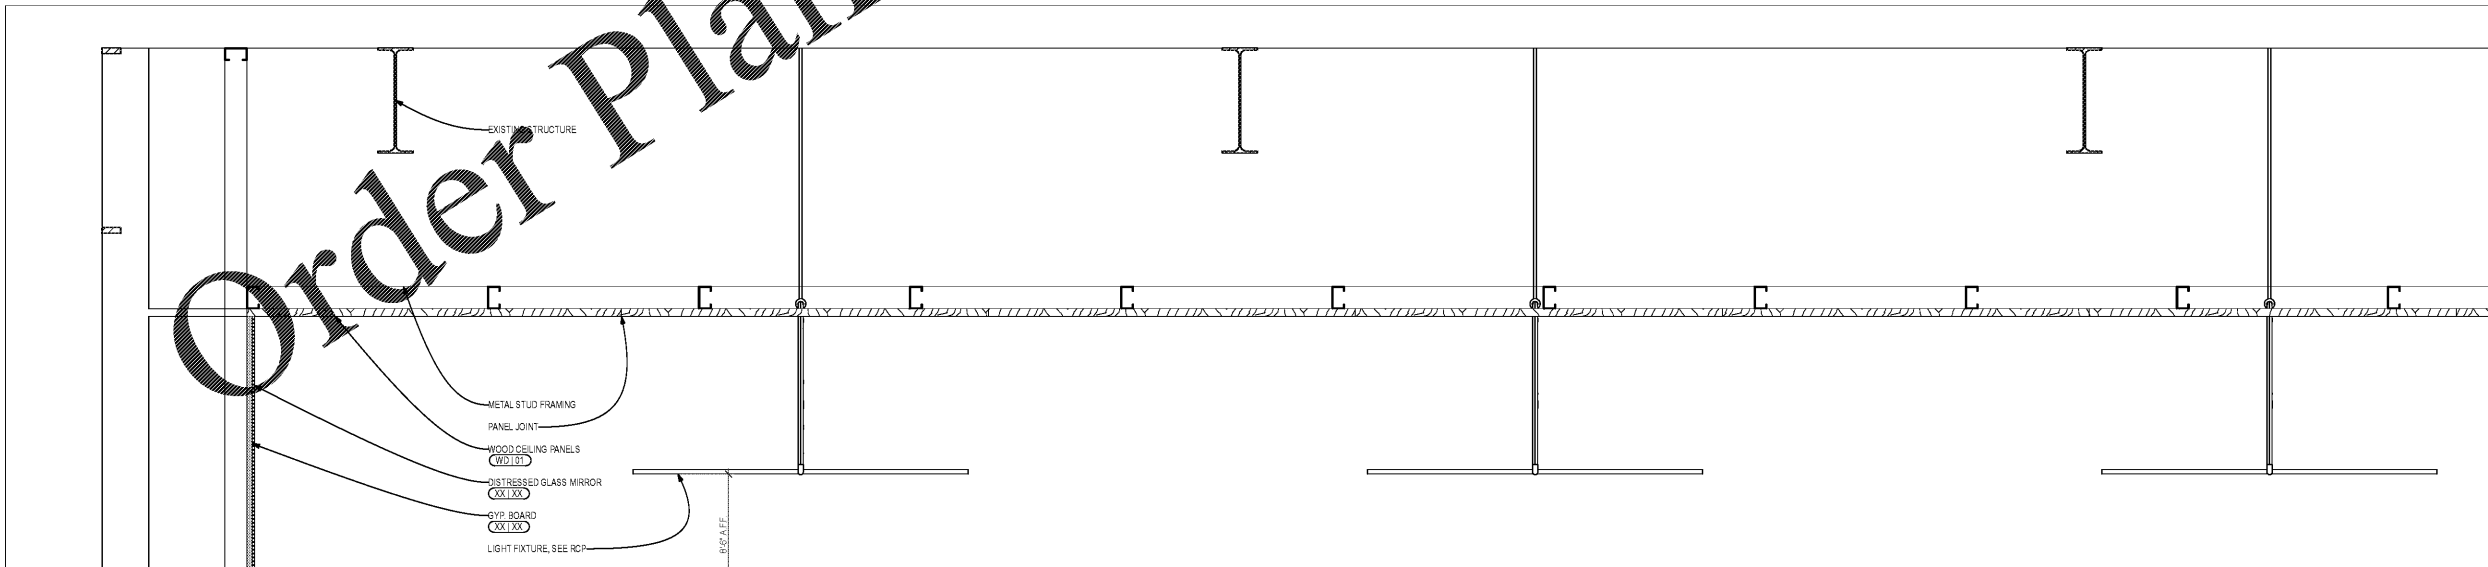

**1**  
 A5.4 ELEVATOR LOBBY CEILING SECTION  
 SCALE: 1 1/2" = 1'-0"

Order Plans @ [www.LDILine.com](http://www.LDILine.com)