


Contractor

EDGAR'S ABOVE BROAD + LANDLORD BUILDOUT
 699 BROAD ST.
 AUGUSTA, GEORGIA 30901

Revision History		
Number	Date	Description
1		ISSUED FOR CONSTRUCTION

ISSUED FOR CONSTRUCTION


Drawing Number
A5.5

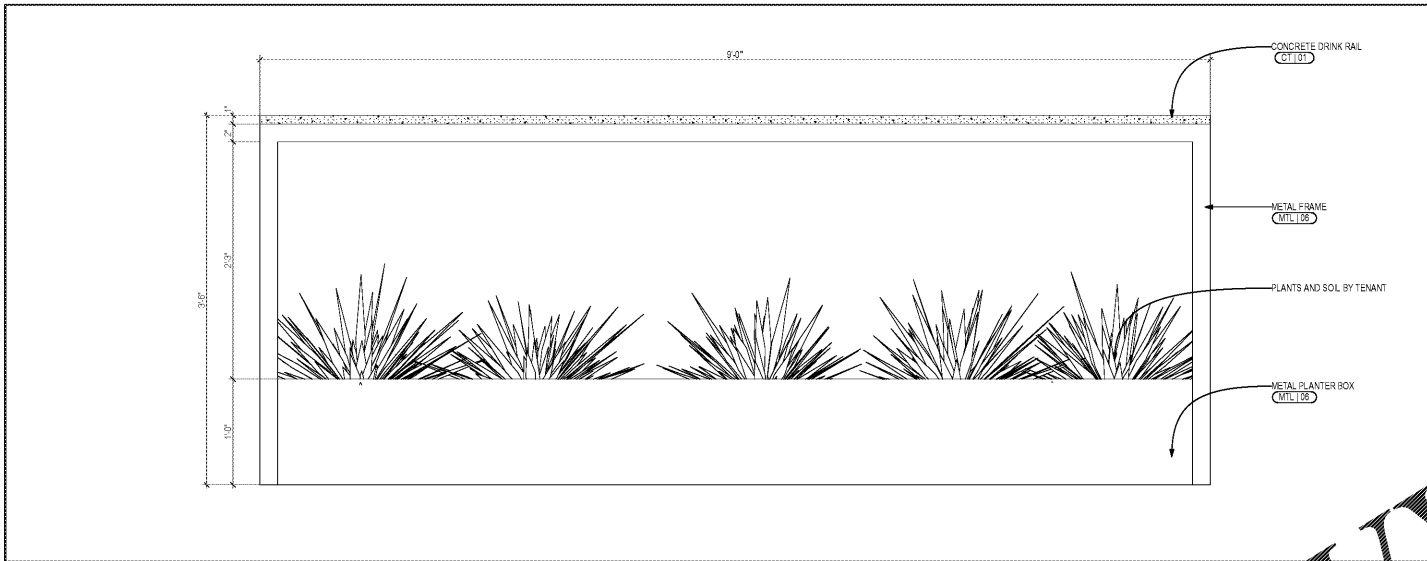


5 DRINK RAIL ELEVATION
 SCALE: 1 1/2" = 1'-0"




2 BANQUETTE ELEVATION
 SCALE: 1 1/2" = 1'-0"

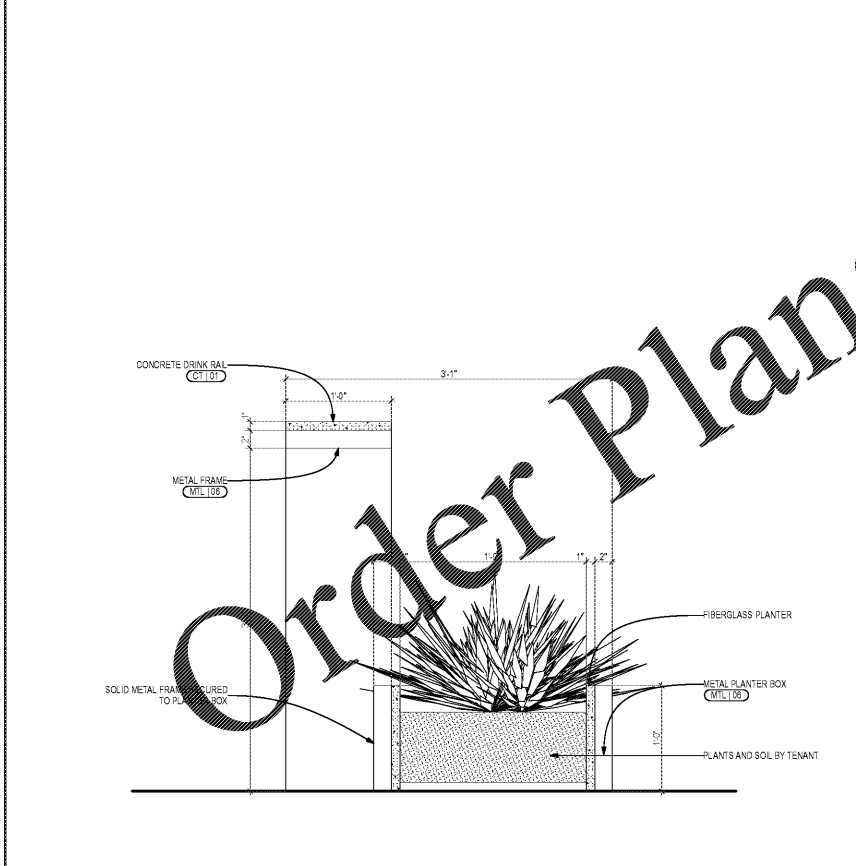

4 DRINK RAIL SECTION
 SCALE: 1 1/2" = 1'-0"

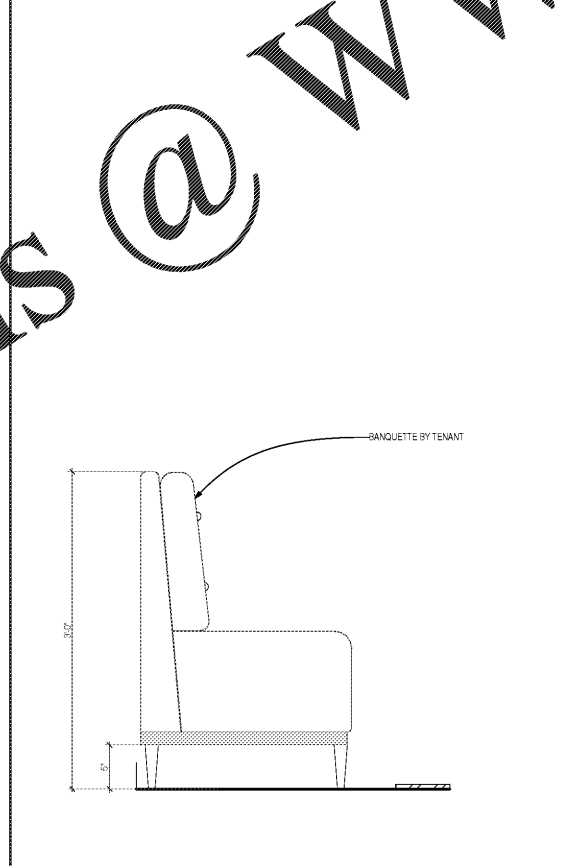

3 BANQUETTE ELEVATION
 SCALE: 1 1/2" = 1'-0"

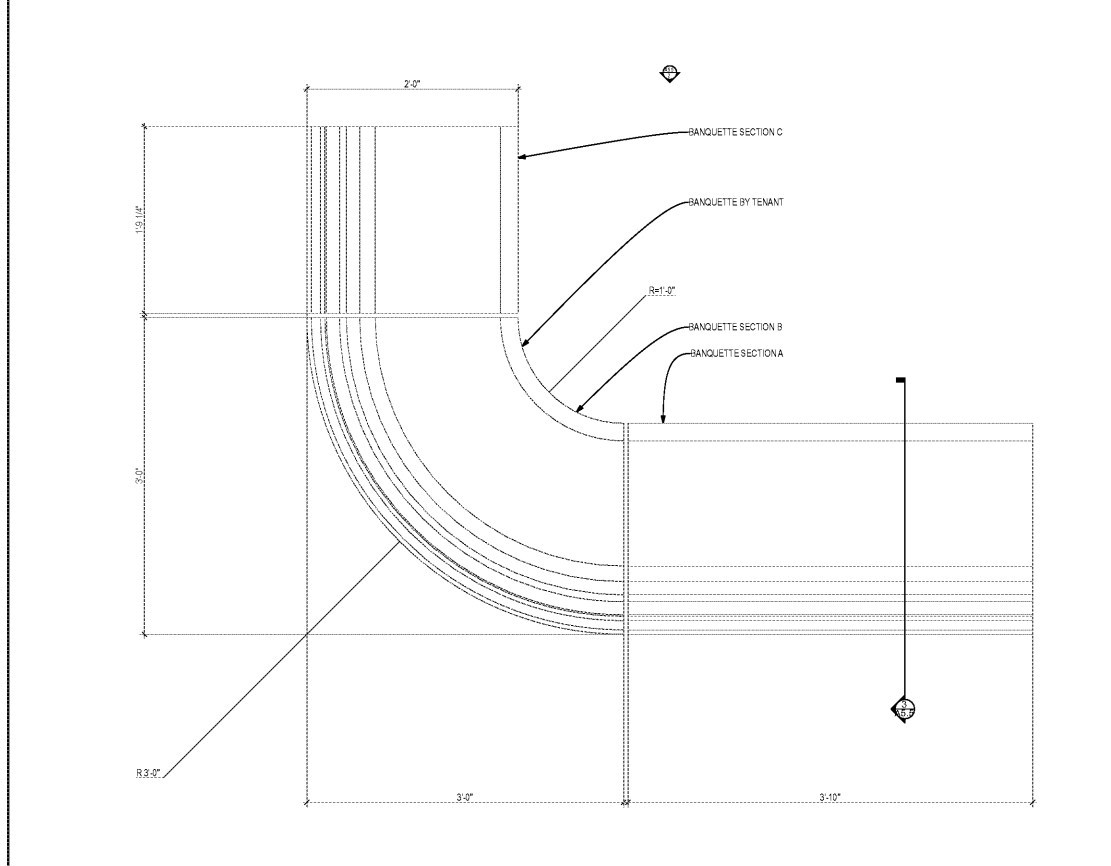

1 BANQUETTE DETAIL
 SCALE: 1 1/2" = 1'-0"

Order Plans @ WWW.LDILine.com