

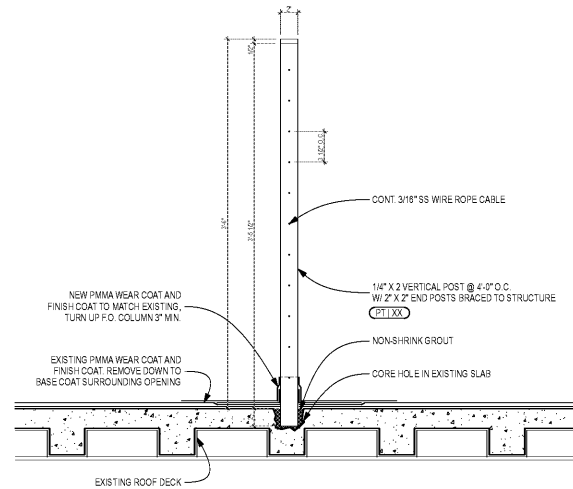



4 TIE-BACK PENETRATION DETAIL  
A5.6 NOT TO SCALE

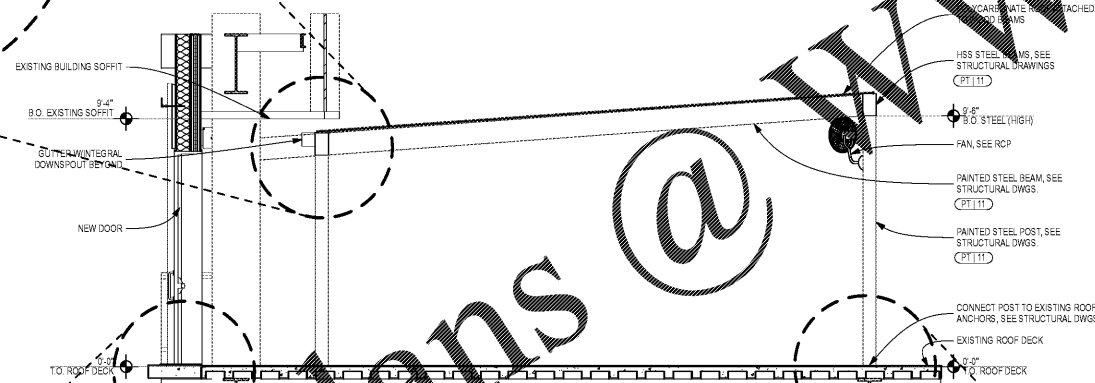




3 EGRESS BARRICADE DETAIL  
A5.6 SCALE: 1/2" = 1'-0"

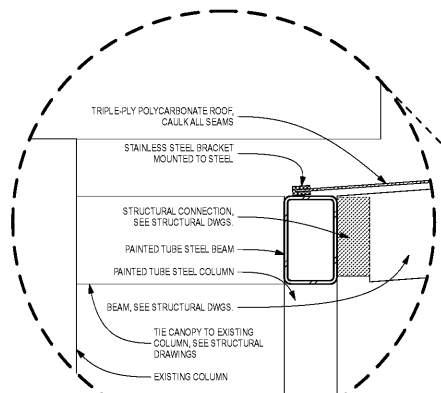

2 EXTERIOR SECTION AT CANOPY  
A5.6 SCALE: 3/8" = 1'-0"

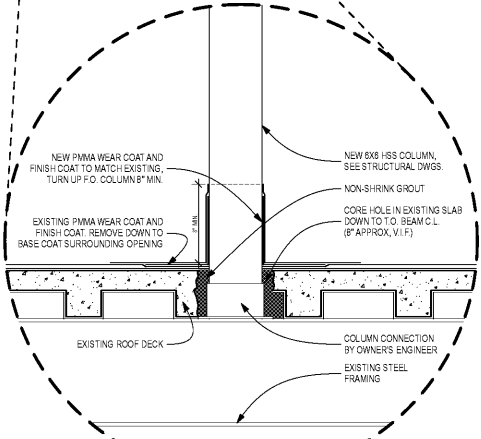

1 ENLARGED CANOPY PLAN  
A5.6 SCALE: 3/8" = 1'-0"

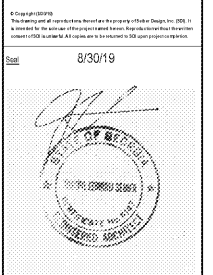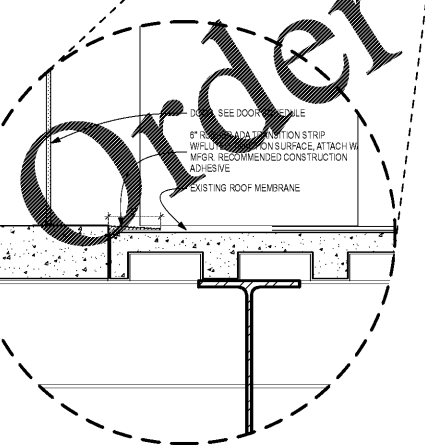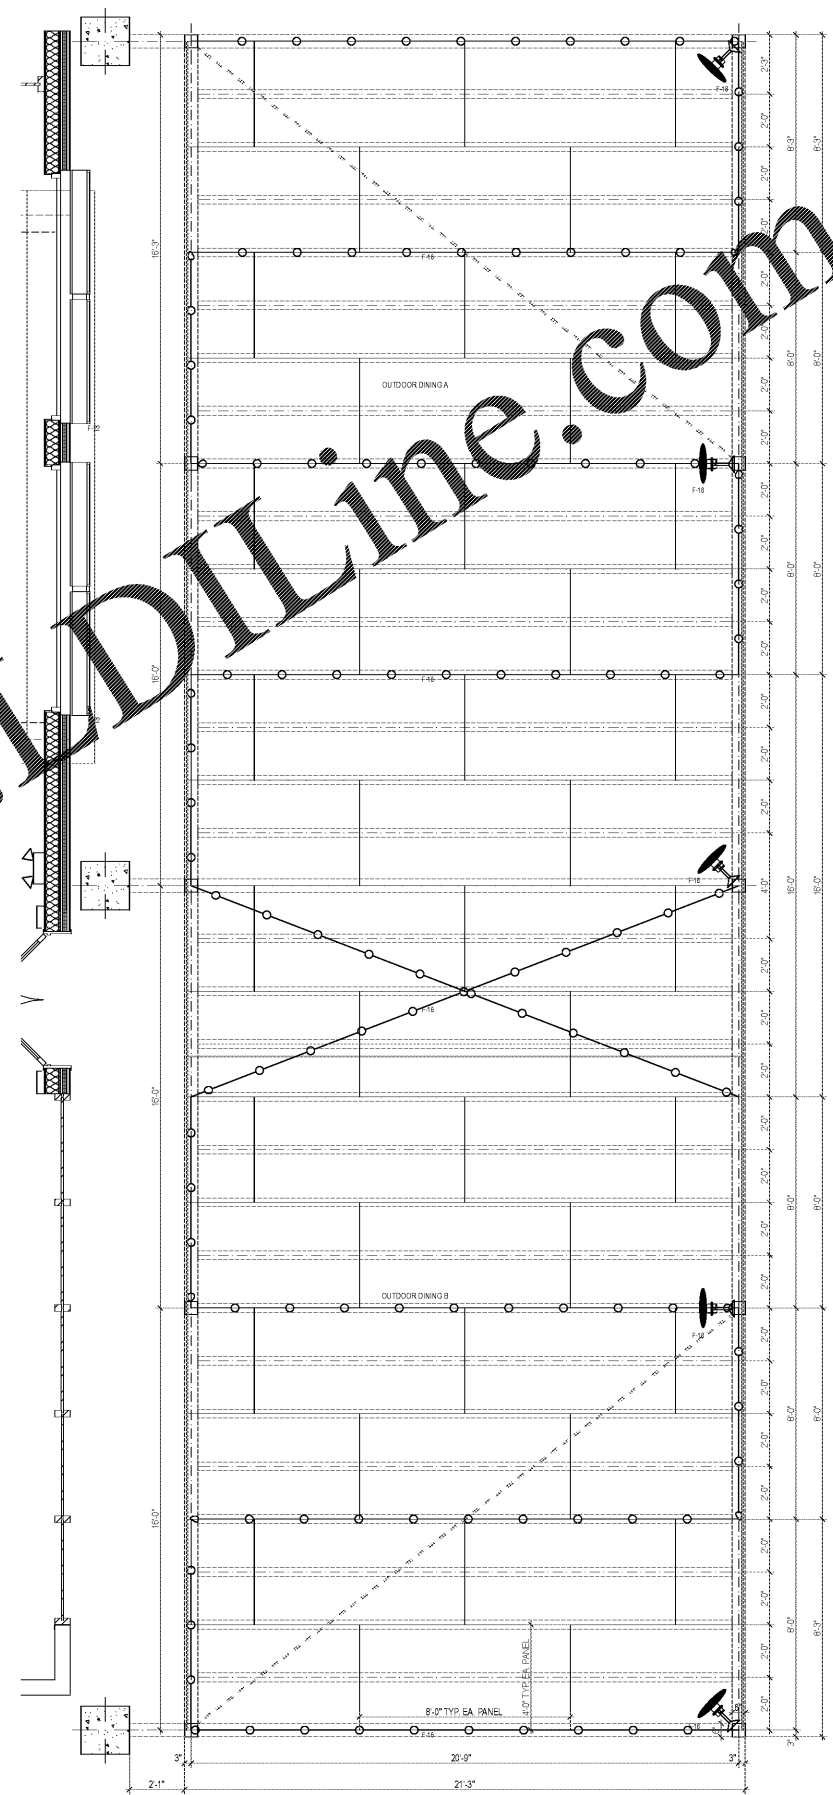

EDGAR'S ABOVE BROAD + LANDLORD BUILDOUT  
699 BROAD ST.  
AUGUSTA, GEORGIA 30901

Project Number: 1817

Revisions:

| Number          | Date | Description |
|-----------------|------|-------------|
| <DATE OF ISSUE> |      | RELEASE FOR |

Drawing Title: EXTERIOR DETAILS

Drawing Status: ISSUED FOR CONSTRUCTION

Drawing Number: