

THIS DRAWING IS THE PROPERTY OF THE BOELTER COMPANIES AND IS LOANED SUBJECT TO THE CONDITION THAT IT IS NOT MODIFIED, REVISED, REPRODUCED OR DISTRIBUTED IN WHOLE OR IN PART, DIRECTLY OR INDIRECTLY, EXCEPT WITH THE CONSENT OF AND UNDER THE SUPERVISION OF THE BOELTER COMPANIES.

SCALE: 1/4" = 1'-0"

Sheet

FOODSERVICE  
EQUIPMENT  
PLAN

Project

EDGARS ABOVE BROAD  
AUGUSTA, GA  
AIRSTREAM BAR

Revisions

1

Issue Date

8/1/19

Drawn By

BD

Sheet No.

K2.1

EQUIPMENT SCHEDULE - AIRSTREAM BAR				
ITEM NO	QTY	EQUIPMENT CATEGORY	MANUFACTURER	MODEL NUMBER
A1	1	BOTTLE COOLER	HOSHIZAKI	HBC-65
A2	1	BACK BAR COOLER	HOSHIZAKI	HBB-2-59
A3	2	ICE BIN	JOHN BOOS	EUBIB-3021C
A4	1	3 COMPARTMENT SINK	JOHN BOOS	EUBDS-1521S1
A5	1	HAND SINK	JOHN BOOS	EUBDS-1521S1
A6	2	BLENDER STATION	JOHN BOOS	EUBBS-090
A7	2	BOTTLE DISPLAY	JOHN BOOS	EUBDD-1821
A8	1	POS STATION	BY OWNER	
A9	4	GARBAGE CAN	CROWN / UPDATE	SSC-238K
A10		SPARE NUMBER		
A11		SPARE NUMBER		
A12	3	STORAGE SHELVING	JOHN BOOS	(2) 21X48 / (1) 21X72

**NOTE:**

GENERAL CONTRACTOR TO PROVIDE DUMPSTER FOR THE DISPOSAL AND REMOVAL OF ALL KITCHEN EQUIPMENT GARBAGE AND PACKAGING PRODUCED ON SITE.


GENERAL CONTRACTOR TO PROVIDE WALL BACKING FOR ALL WALL SHELVES.

GENERAL CONTRACTOR TO PROVIDE ALL PENETRATIONS THROUGH FLOORS, WALLS AND ROOF. ALSO PROVIDE SEALING OF PENETRATIONS UPON INSTALLATION.

GENERAL CONTRACTOR TO PROVIDE MINIMUM 40" X 84" DOOR FOR DELIVERY OF FOOD SERVICE EQUIPMENT.

GENERAL CONTRACTOR TO VERIFY ROUGH-IN MECHANICAL REQUIREMENTS FOR ALL EXISTING EQUIPMENT.

GENERAL CONTRACTOR TO BE RESPONSIBLE FOR VENTILATION OF WALK-IN COOLER/FREEZER FOLLOWING ANY FLOOR WORK.

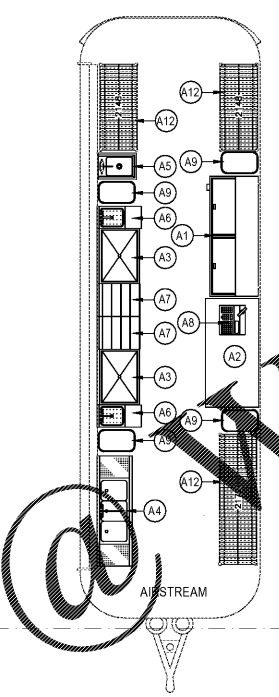

LAWN GAMES (BY OWNER)  
GC TO COORDINATE OWNER SUBCONTRACTOR

Order Plans

www.LDILine.com

VG A

VG B