



1 ELEVATION : OUTSIDE EXPO

1/4" = 1'-0" NOTE:

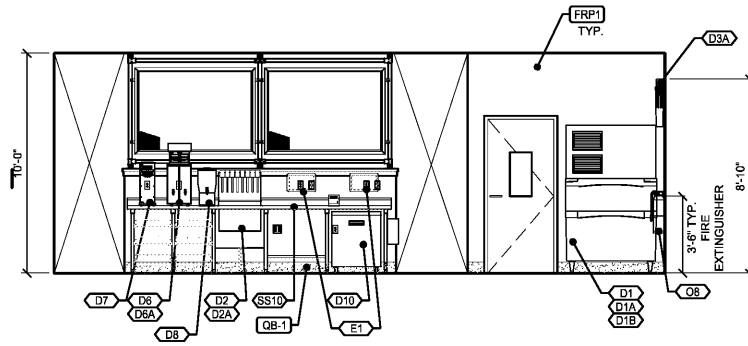


2 ELEVATION : SERVER

1/4" = 1'-0" NOTE:

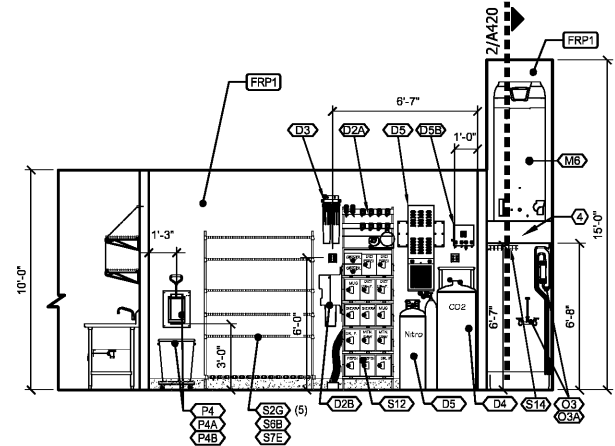


4 ELEVATION: PREP/CO2/PEPSI

1/4" = 1'-0" NOTE:

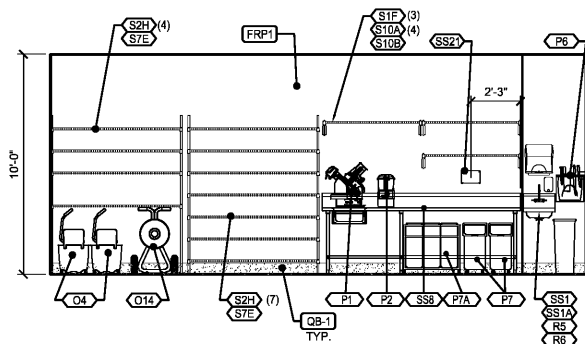


5 ELEVATION: PREP/BACK ROOM

1/4" = 1'-0" NOTE:

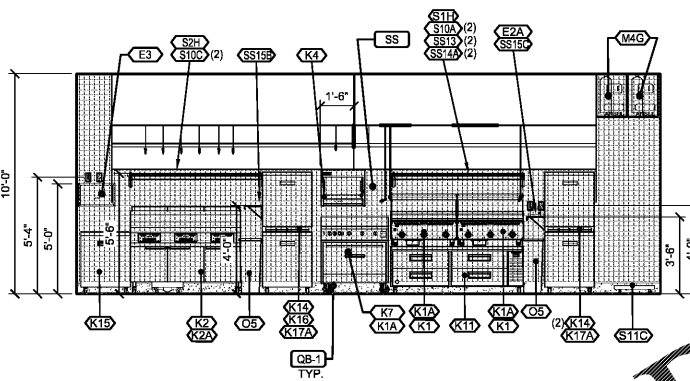


6 ELEVATION: BACK ROOM/ COOK LINE

1/4" = 1'-0" NOTE:

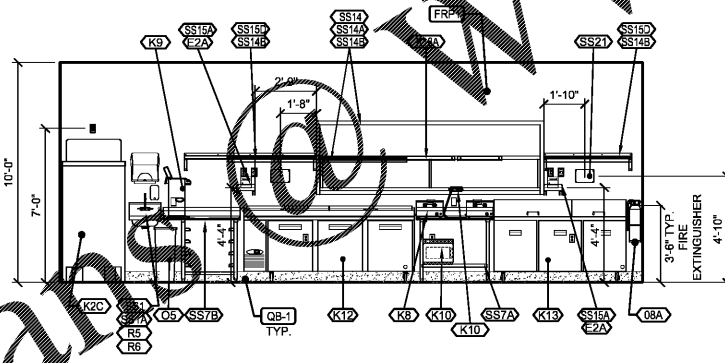


7 ELEVATION: INSIDE EXPO

1/4" = 1'-0" NOTE:

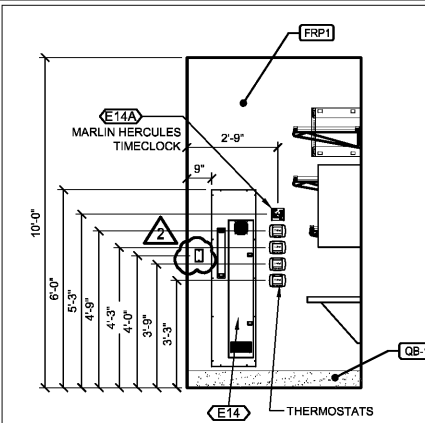


11 ELEVATION: OFFICE

3/8" = 1'-0" NOTE:

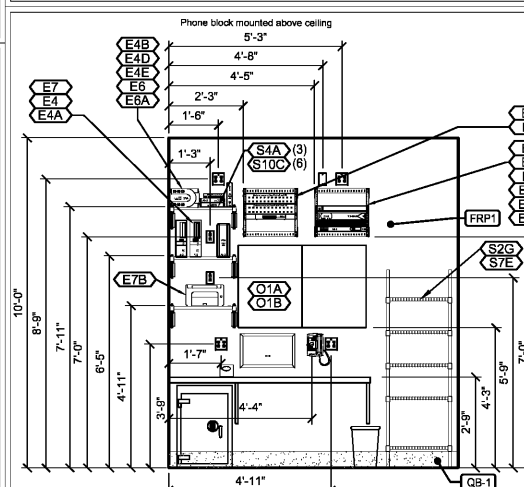


12 ELEVATION: OFFICE

3/8" = 1'-0" NOTE:

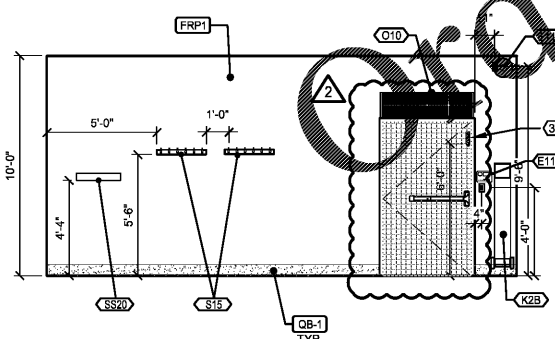


8 ELEVATION: BACKROOM/PREP

1/4" = 1'-0" NOTE:

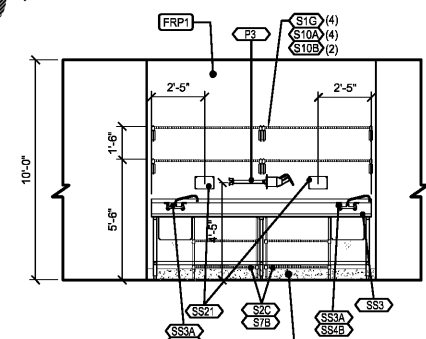


9 ELEVATION: DISH

1/4" = 1'-0" NOTE:

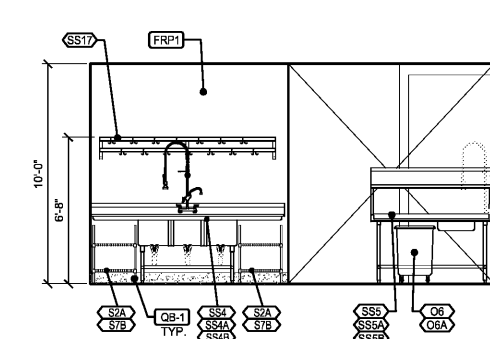


10 ELEVATION: DISH

1/4" = 1'-0" NOTE:

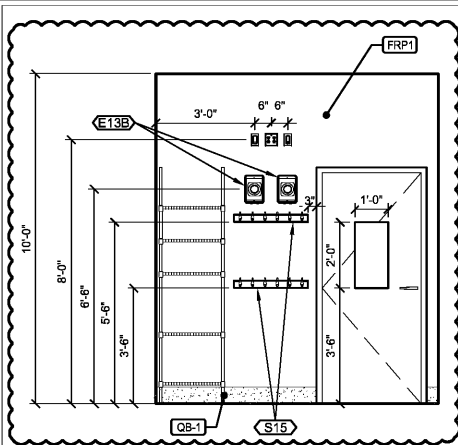


13 ELEVATION: OFFICE

3/8" = 1'-0" NOTE:

 

14 NOT USED

3/8" = 1'-0" NOTE:

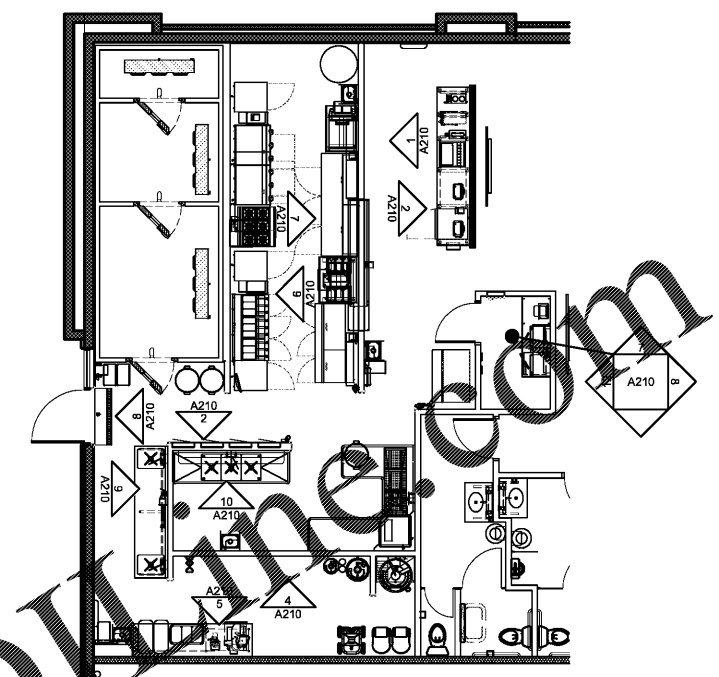

KEY PLAN: KITCHEN

NOTE:

KEY NOTES

1. HOOD SEE MECHANICAL.
2. METAL GREEN, SEE DETAIL 4/A430.
3. TETEX EAX-510
4. WATER HEATER PLATFORM.

GENERAL NOTES:

1. SEE SHEETS K3, K4, & K5 FOR EQUIPMENT SCHEDULE.
2. SEE SHEET A127 FOR WALL FINISH PLAN.

CONSULTANT:  
**JOHN SPONSELLER, ARCHITECT**  
 8025 W. 25TH PL.  
 LAKEWOOD, CO 80214  
 TEL: (303) 815-0161

**GOOD TIMES RESTAURANTS, INC.**  
 141 Union Blvd, Suite 400  
 Lakewood, CO 80228  
 303-384-1430

**BAD DADDY'S BURGER BAR "SANDY PLAINS"**  
 3460 SANDY PLAINS RD N.E.  
 SUITE 110  
 MARIETTA, GA 30062

Issue Record:  
 6.7.2019 FOR PLAN REVIEW  
 8.01.2019 BAR FIXT. TO GREASE WST.  
 08.28.2019 OWNER REVS

Drawn:  
**DRAWN BY: JS, KC**  
 Checked:  
**CHECKED BY: JS**  
 Project No.  
**PROJECT#: 19-213**  
 Contactor:

**INTERIOR ELEVATIONS**

**A210**  
 Date of Last Print:  
**8.28.2019**