

CONSULTANT:  
**JOHN SPONSELLER, ARCHITECT**  
 8025 W. 25TH PL  
 LAKEWOOD, CO 80214  
 TEL: (303) 815-0161

**Bad Daddy's**  
 BURGER BAR  
 GOOD TIMES RESTAURANTS, INC.  
 141 Union Blvd, Suite 400  
 Lakewood, CO 80228  
 303-384-1430

**BAD DADDY'S BURGER BAR**  
 "SANDY PLAINS"  
 3460 SANDY PLAINS RD N.E.  
 SUITE 110  
 MARIETTA, GA 30062


Issue Record:  
 6.7.2019 FOR PLAN REVIEW  
 \_\_\_\_\_  
 \_\_\_\_\_  
Revisions:  
 △ 08.01.2019 BAR FIXT. TO GREASE WST.  
 △ 08.28.2019 OWNER REVS


Drawn:  
**DRAWN BY: JS, KC**  
 \_\_\_\_\_  
 Checked:  
**CHECKED BY: JS**  
 \_\_\_\_\_  
 Project No.  
**PROJECT: 19-213**  
 \_\_\_\_\_  
 Contact:

DETAILS


**A430**  
 Date of Last Print:  
 8.28.2019

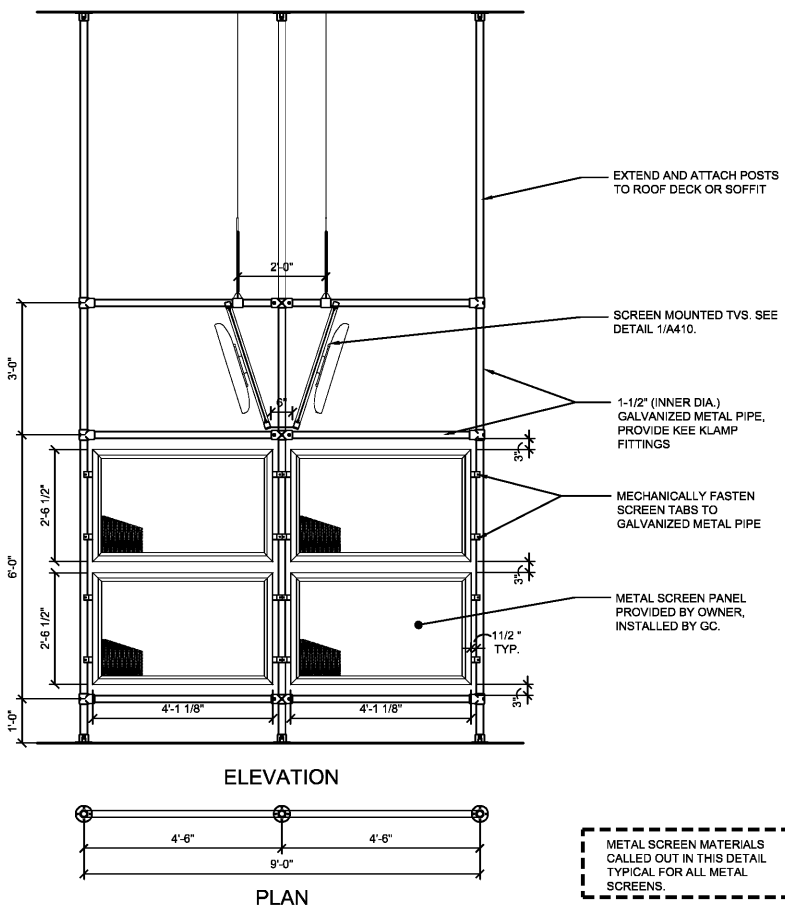


**5** DETAIL: METAL SCREEN AT BANQUETTE  
 1/2" = 1'-0" NOTE:

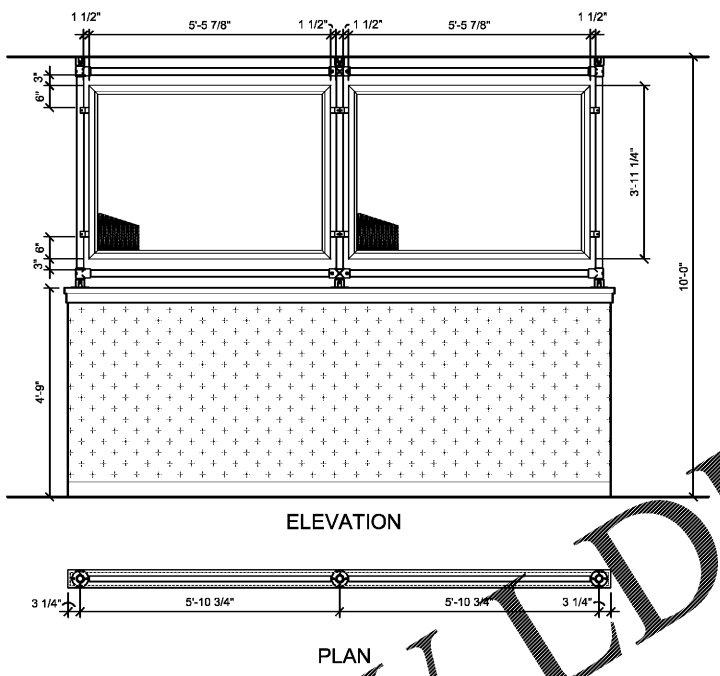


**3** DETAIL: METAL SCREEN AT SERVER  
 1/2" = 1'-0" NOTE:

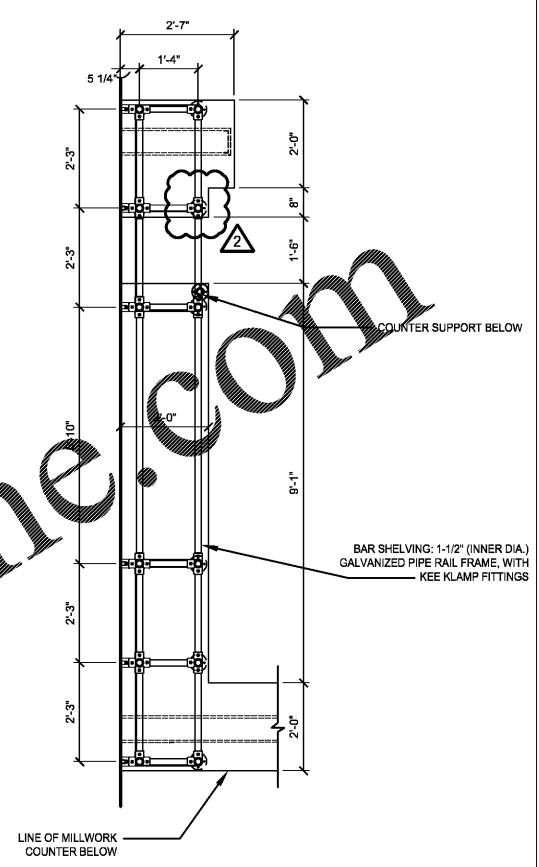

**2** DETAIL: BAR SHELVEING  
 1/2" = 1'-0" NOTE:

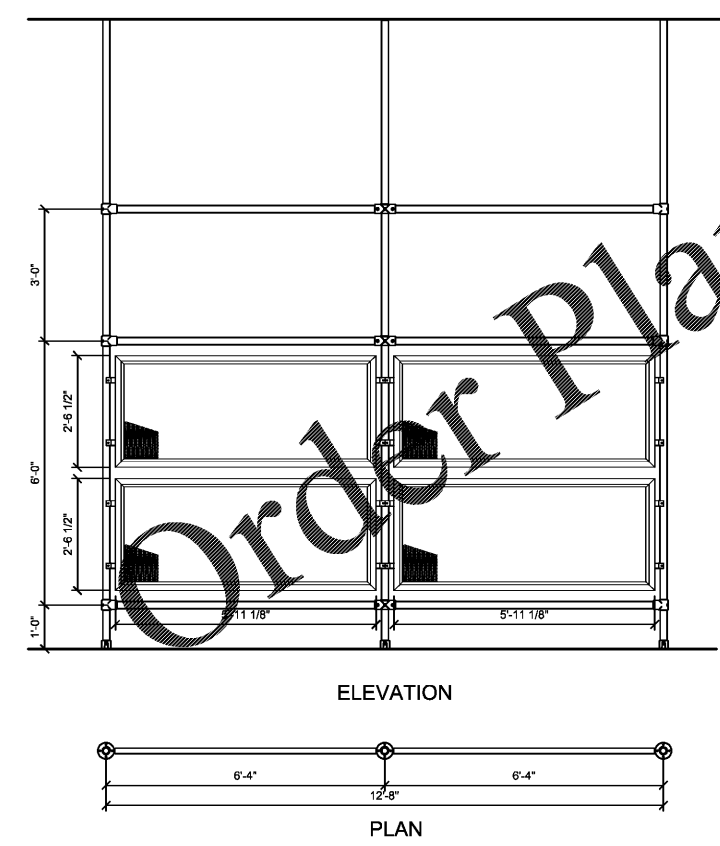

**4** DETAIL: METAL SCREEN @ ENTRANCE  
 1/2" = 1'-0" NOTE:

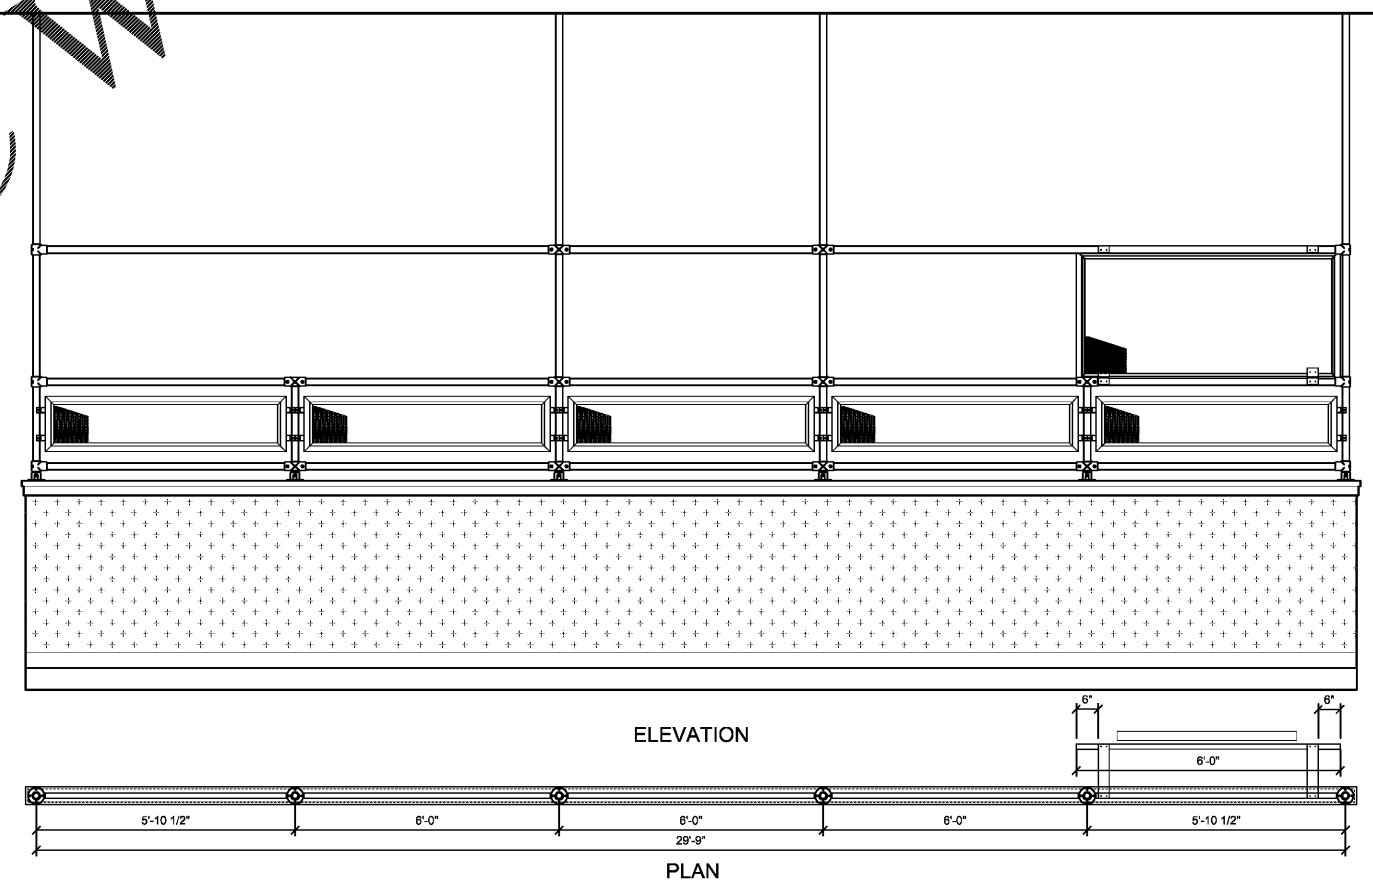

**1** DETAIL: METAL SCREEN @ DINING  
 1/2" = 1'-0" NOTE:

Order Plans @

WWW.LDILine.com