



Hayes James

ENGINEERS, PLANNERS & SURVEYORS

4145 SHACKLEFORD ROAD
SUITE 300
NORCROSS, GEORGIA 30093
TEL: (770) 923-1600
FAX: (770) 923-4202

CERTIFICATE OF AUTHORIZATION:
NO. LSF000255

BOUNDARY & TOPOGRAPHIC SURVEY FOR:
ELISHA WINN HOUSE PROPERTY
GWINNETT HISTORICAL SOCIETY, INC.
GWINNETT COUNTY PARKS AND RECREATION

PROJECT LOCATION

LAND LOT(S): 1
DISTRICT: 2ND
SECTION: N/A
COUNTY: GWINNETT
STATE: GEORGIA



PROJECT NO: 17-0725

DRAWN BY: CFJ

CHECKED BY: DAH



SCALE: 1" = 50'

DATE: OCTOBER 25, 2017

NO.	DATE	BY	DESCRIPTION
	12-01-18	TH	EXPANDED SURVEY AREA

© Copyright 2017 HAYES, JAMES & ASSOCIATES, INC.
This drawing and their reproductions are the property of the engineer and may not be reprinted, published, or used in whole or in part without the written permission of the engineer.


Sheet Number

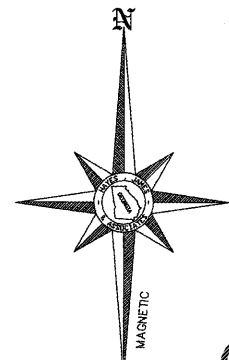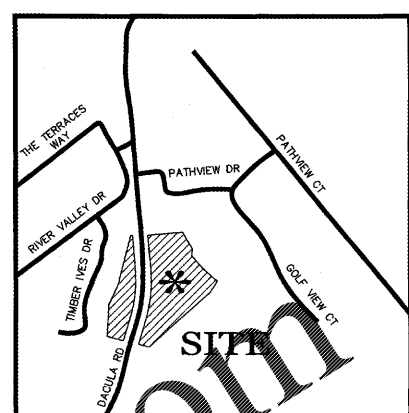


LOCATION MAP
(NOT TO SCALE)



Know what's below.
Call before you dig.
Dial 811 or Call 1-800-282-7411

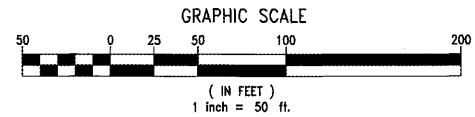

Order Plans

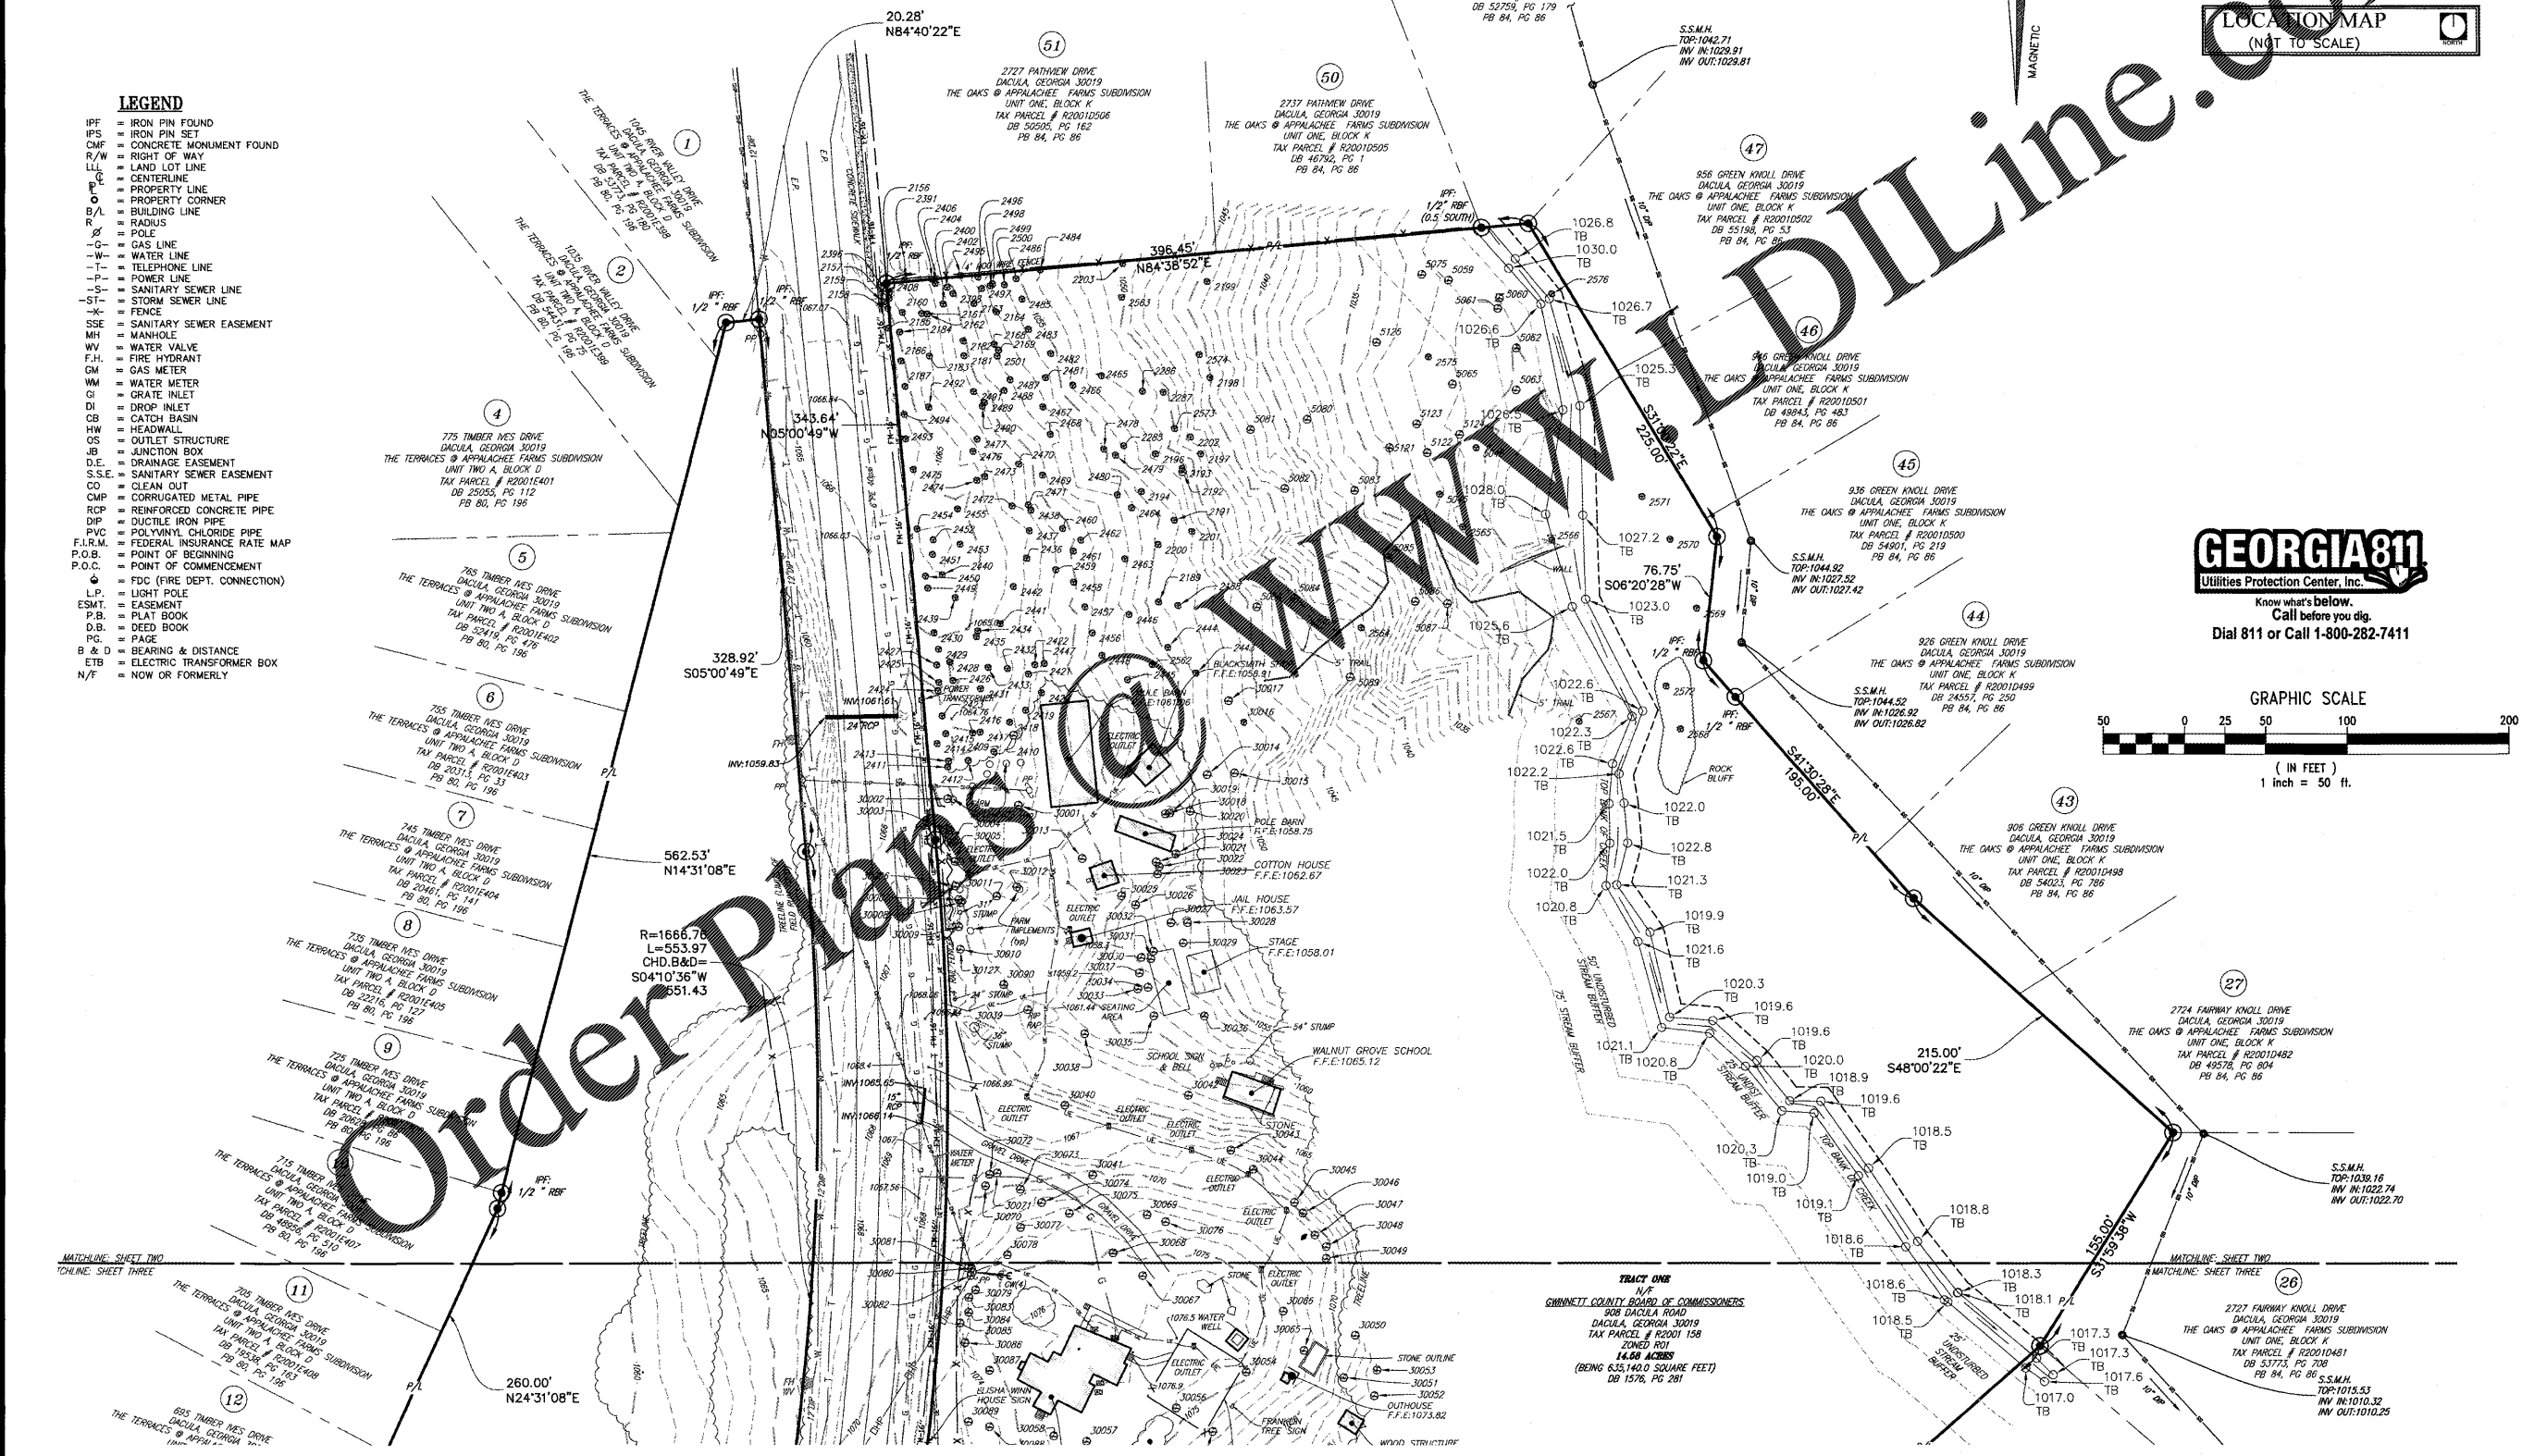

- LEGEND**
- IPF = IRON PIN FOUND
 - IPS = IRON PIN SET
 - CMF = CONCRETE MONUMENT FOUND
 - R/W = RIGHT OF WAY
 - LLL = LAND LOT LINE
 - CL = CENTERLINE
 - PL = PROPERTY LINE
 - PC = PROPERTY CORNER
 - B/L = BUILDING LINE
 - R = RADIUS
 - ∅ = POLE
 - G = GAS LINE
 - W = WATER LINE
 - T = TELEPHONE LINE
 - P = POWER LINE
 - S = SANITARY SEWER LINE
 - ST = STORM SEWER LINE
 - F = FENCE
 - SSE = SANITARY SEWER EASEMENT
 - MH = MANHOLE
 - WV = WATER VALVE
 - F.H. = FIRE HYDRANT
 - GM = GAS METER
 - WM = WATER METER
 - CI = DROP INLET
 - CB = CATCH BASIN
 - HW = HEADWALL
 - OS = OUTLET STRUCTURE
 - JB = JUNCTION BOX
 - D.E. = DRAINAGE EASEMENT
 - S.S.E. = SANITARY SEWER EASEMENT
 - CO = CLEAN OUT
 - CMP = CORRUGATED METAL PIPE
 - RCP = REINFORCED CONCRETE PIPE
 - DIP = DUCTILE IRON PIPE
 - PVC = POLYVINYL CHLORIDE PIPE
 - F.I.R.M. = FEDERAL INSURANCE RATE MAP
 - P.O.B. = POINT OF BEGINNING
 - P.O.C. = POINT OF COMMENCEMENT
 - ∅ = LIGHT POLE
 - L.P. = EASEMENT
 - ESMT. = EASEMENT
 - P.B. = PLAT BOOK
 - D.B. = DEED BOOK
 - PG. = PAGE
 - B & D = BEARING & DISTANCE
 - ETB = ELECTRIC TRANSFORMER BOX
 - N/F = NOW OR FORMERLY

U:\proj\surv\170725-elisha_winn_house.dwg | 17-0725topo-50sec.dwg
© 2017, HAYES, JAMES & ASSOCIATES