



ENGINEER:
FORESITE
 group
 Foresite Group, Inc. w | www.fg-inc.net
 3740 Davinci Ct. o | 770.368.1399
 Suite 100 f | 770.368.1944
 Peachtree Corners, GA 30092

DEVELOPER:

 GWINNETT COUNTY - GEORGIA
 ESTABLISHED 1828
 75 LANGLEY DR.
 LAWRENCEVILLE, GEORGIA 30046
 770-822-8864
 CONTACT: MR. REX SCHUDER

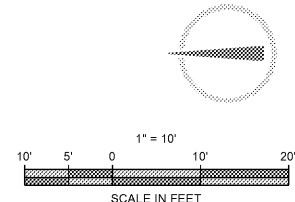
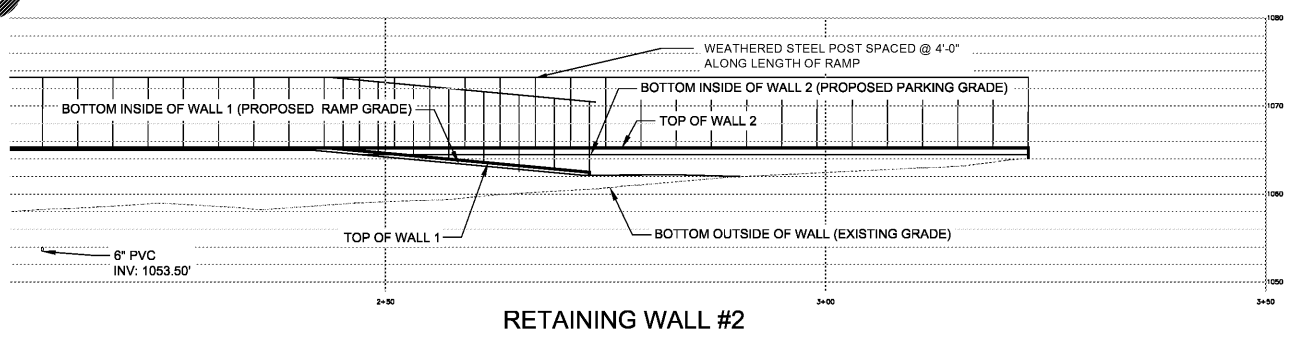
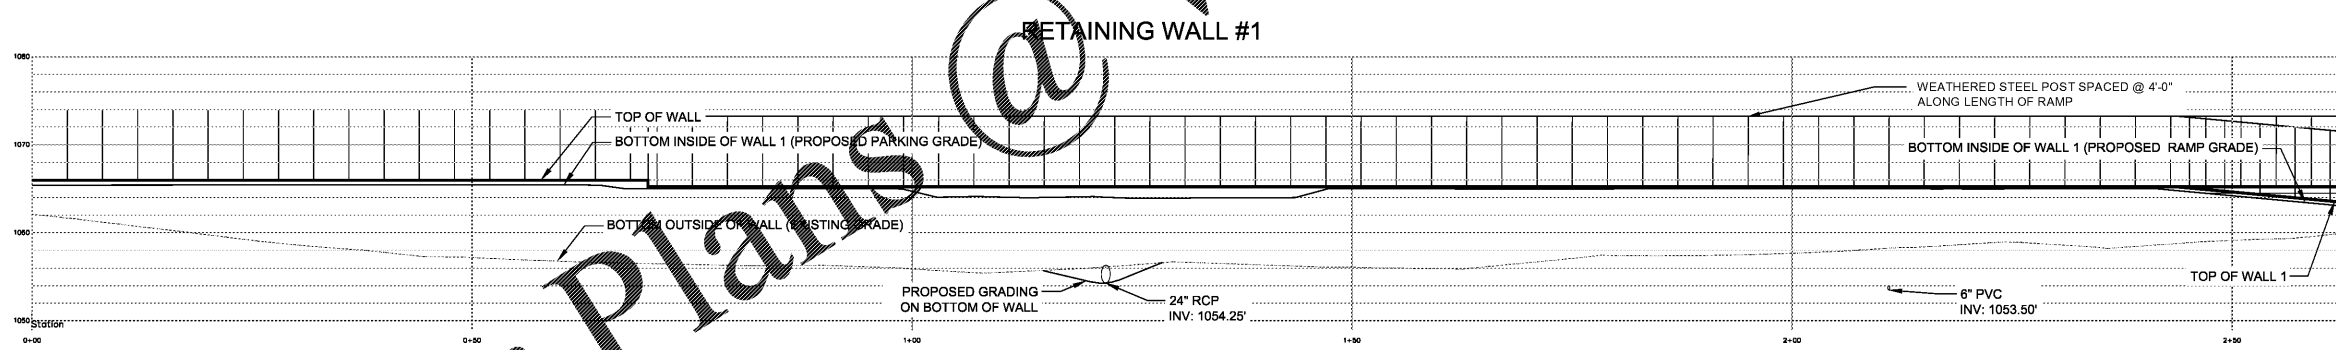
PROJECT:
ELISHA WINN HOUSE
 SITE IMPROVEMENTS
 908 DACULA RD
 DACULA, GA 30019
 LL # 1, DISTRICT 2, ZONE R-100
 PARCEL # R2001 158, <#####>

SEAL:

 No. 038546
 PROFESSIONAL ENGINEER
 LUIZA C. MAZZISI
 4/08/19
 GEORGIA LEVEL II CERTIFIED PROFESSIONAL # 000058923
 EXPIRATION DATED: 08/21/2021

REVISIONS	DATE
△ GWINNETT CO. RESUBMITTAL	03/20/2019
△ GWINNETT CO. RESUBMITTAL	03/25/2019

PROJECT MANAGER: AWP
 DRAWING BY: SSH
 JURISDICTION: GWINNETT COUNTY
 DATE: 08/10/2018
 SCALE: 1" = 30'
 TITLE:

WALL PROFILES
 SHEET NUMBER:
C-2.5
 COMMENTS: RELEASED FOR CONSTRUCTION
 JOB/FILE NUMBER: 223.082



Order Plans @ WWW.WWLine.com

