



C-6.6 STAGE & SEATING AREA PLAN VIEW  
1" = 10'

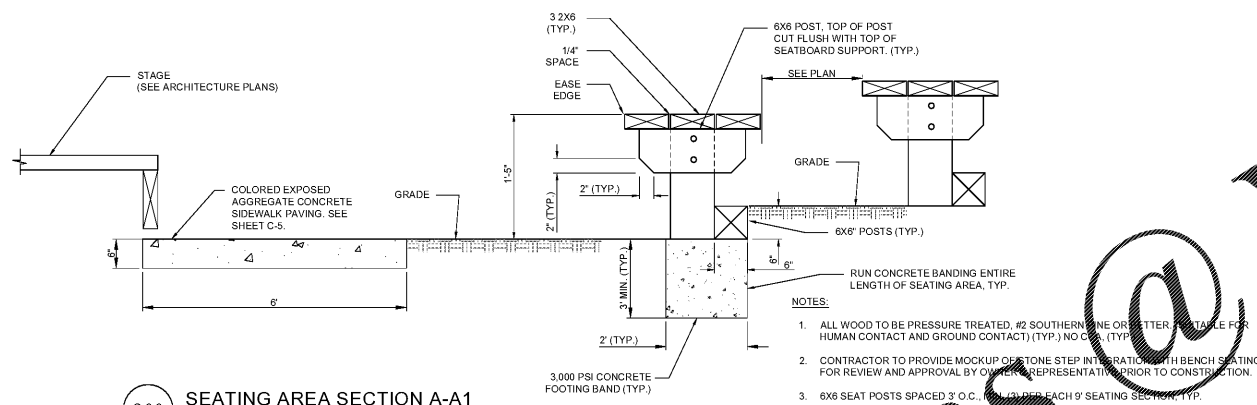

C-6.6 SEATING AREA SECTION A-A1  
NOT TO SCALE

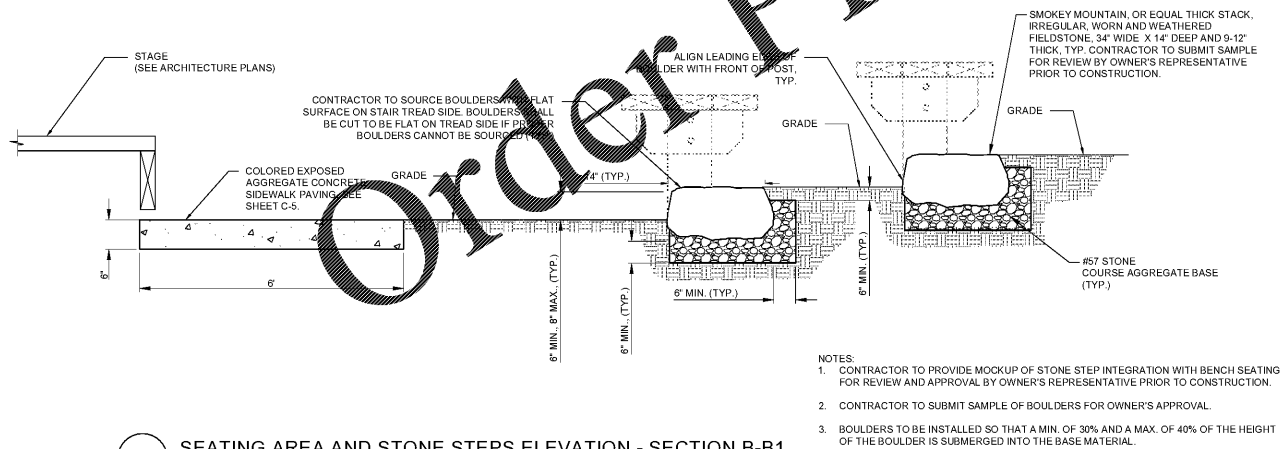

C-6.6 SEATING AREA AND STONE STEPS ELEVATION - SECTION B-B1  
NOT TO SCALE

WWW.LDILine.com

ENGINEER:  
**FORESITE**  
group  
Foresite Group, Inc. | www.fg-inc.net  
3740 Davinci Ct. | 770.368.1399  
Suite 100 | 770.368.1944  
Peachtree Corners, GA 30092

DEVELOPER:  
**GWINNETT COUNTY - GEORGIA**  
ESTABLISHED 1828  
75 LANGLEY DR.  
LAWRENCEVILLE, GEORGIA 30046  
770-822-8864  
CONTACT: MR. REX SCHUDER

PROJECT:  
**ELISHA WINN HOUSE**  
SITE IMPROVEMENTS  
908 DACULA RD  
DACULA, GA 30019  
LL # 1, DISTRICT 2, ZONE R-100  
PARCEL #R2001 158

SEAL:  
**GEORGIA**  
REGISTERED  
No. 038546  
PROFESSIONAL  
ENGINEER  
LUISA C. MAZZEI  
4/08/19  
GEORGIA LEVEL II CERTIFIED  
PROFESSIONAL # 000058923  
EXPIRATION DATED: 08/21/2021

REVISIONS	DATE
GWINNETT CO. RESUBMITTAL	03/20/2019

PROJECT MANAGER: AWP  
DRAWING BY: SSH  
JURISDICTION: GWINNETT COUNTY  
DATE: 08/10/2018  
SCALE: AS SHOWN  
TITLE:

GWINNETT COUNTY STAMP AREA (4" X 4")  
PROJECT # CDP2019-00035

ELEVATION SECTIONS  
SHEET NUMBER:  
**C-6.6**  
COMMENTS: RELEASED FOR CONSTRUCTION  
JOB/FILE NUMBER: 223.082