


B1 LONGITUDINAL RR BLDG SECTION

MATERIAL KEYNOTES

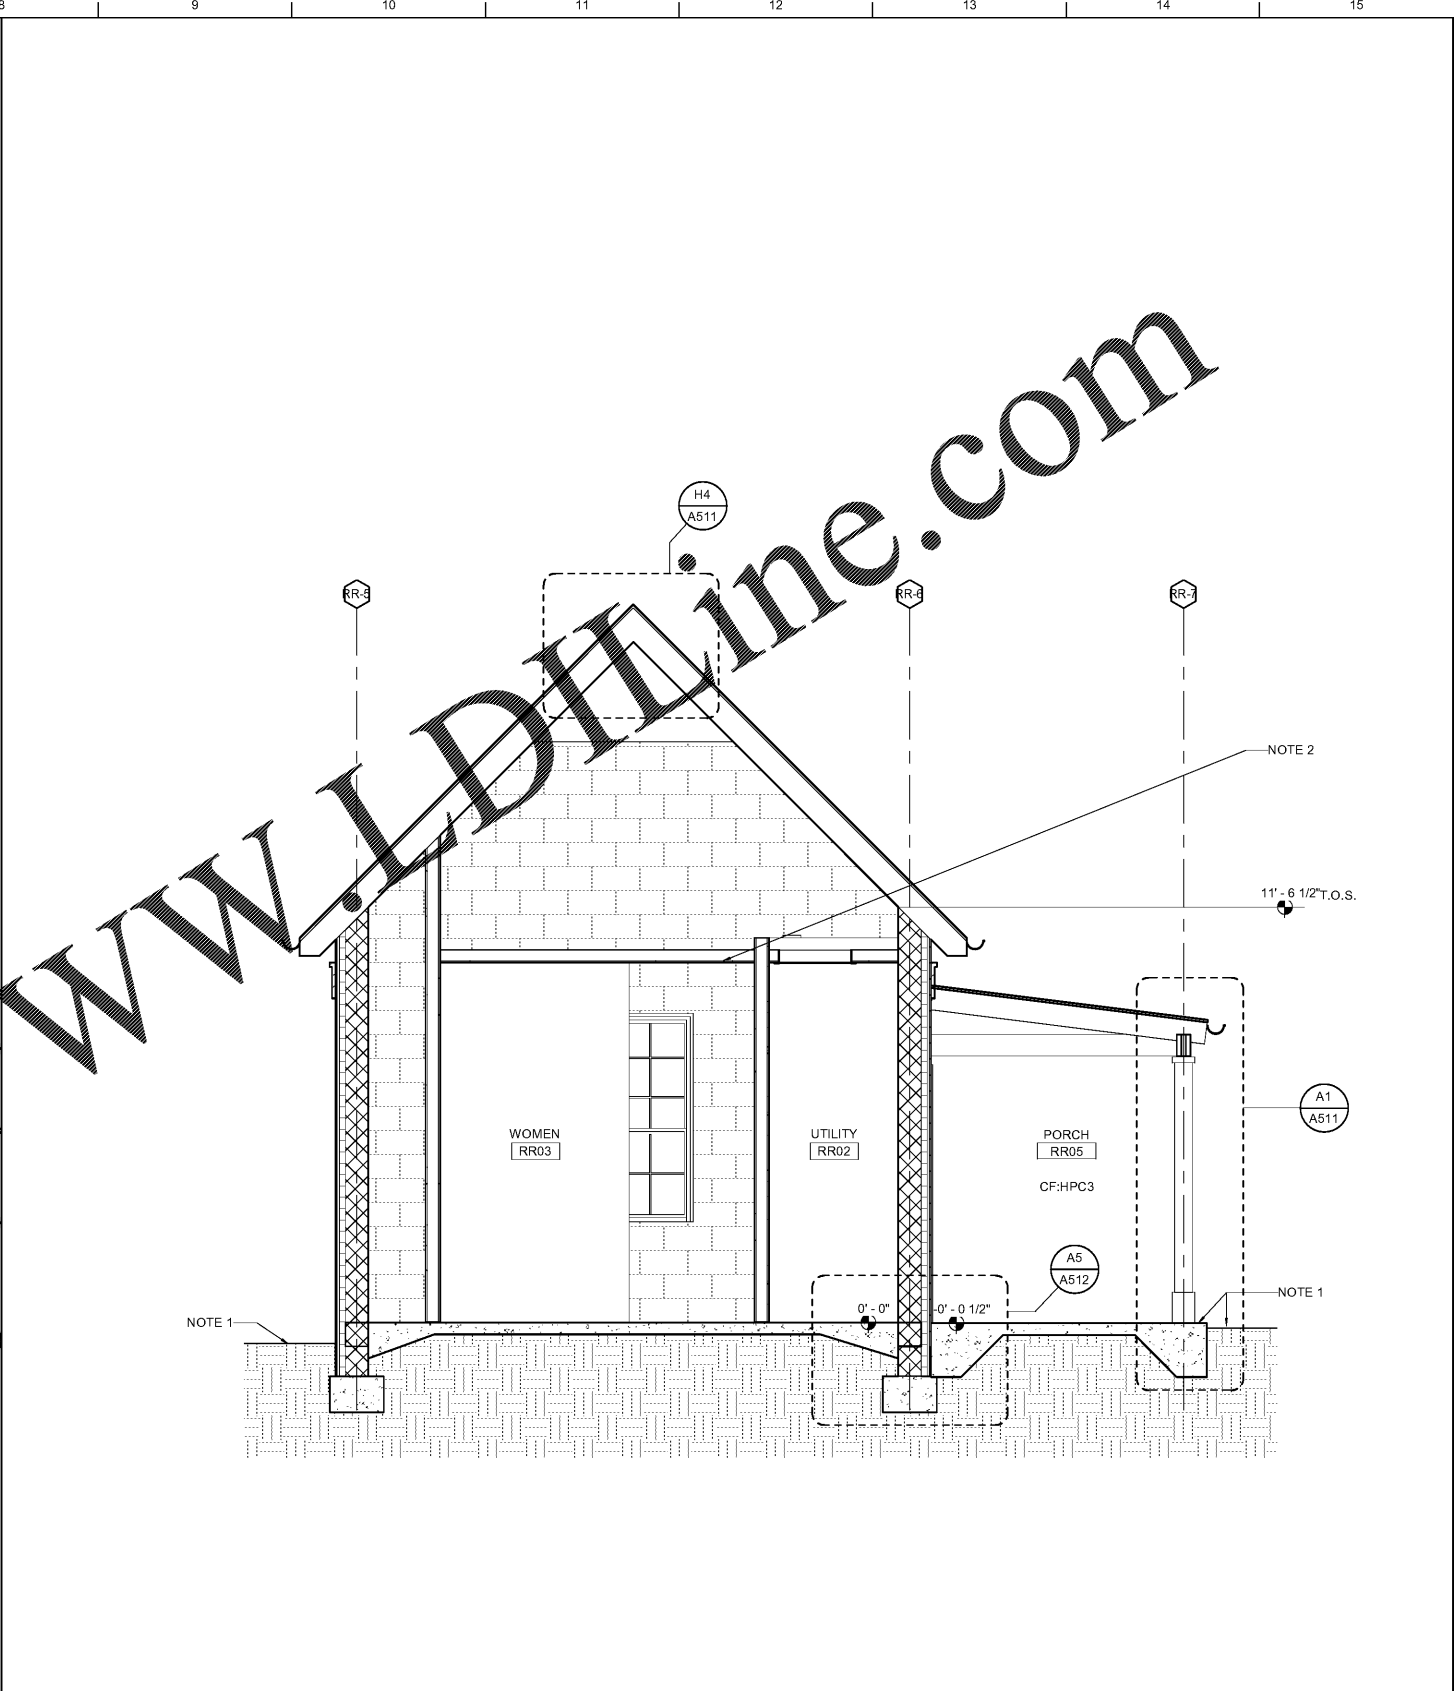

B8 TRANSVERSE RR BLDG SECTION


GENERAL NOTES

SHEET SPECIFIC NOTES

- REFER TO CIVIL DRAWINGS FOR GRADE SLOPE AND SPOT ELEVATION INFORMATION.
- FRAME PLYWOOD CEILING TO UNDERSIDE OF TRUSSES.

WINNETT CO. STAMP CDP2019-00035 KEY PLAN

ISSUE DATE
02/12/2019
JOB NO.
10958-00
DWG. NO.
A250

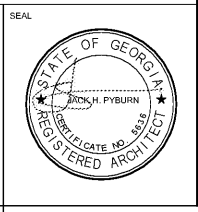

SHEET TITLE
RESTROOM BUILDING SECTIONS
SCALE (IN/3)
0 4 8 FT

JOB NAME
WINNETT COUNTY
ELISHA WINN HOUSE SITE
IMPROVEMENTS
LOCATION
Dacula, Georgia 30019

FOR CONSTRUCTION