



Order Plans @ WWW.DILine.com

5 TYPICAL REINFORCING AT CMU WALL OPENING  
3/4" = 1'-0"

2 TYPICAL REINFORCING CMU WALL  
3/4" = 1'-0"

4 TYPICAL REINFORCING AT 8" LOAD BEARING CMU WALL  
3/4" = 1'-0"

1 MASONRY LINTEL DETAIL  
3/4" = 1'-0"

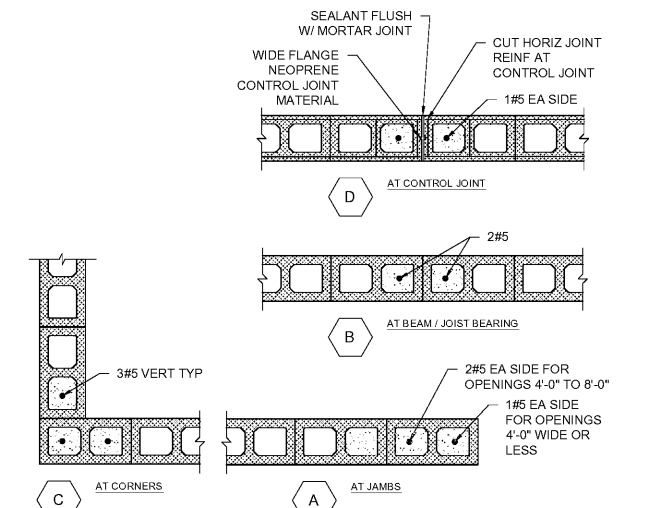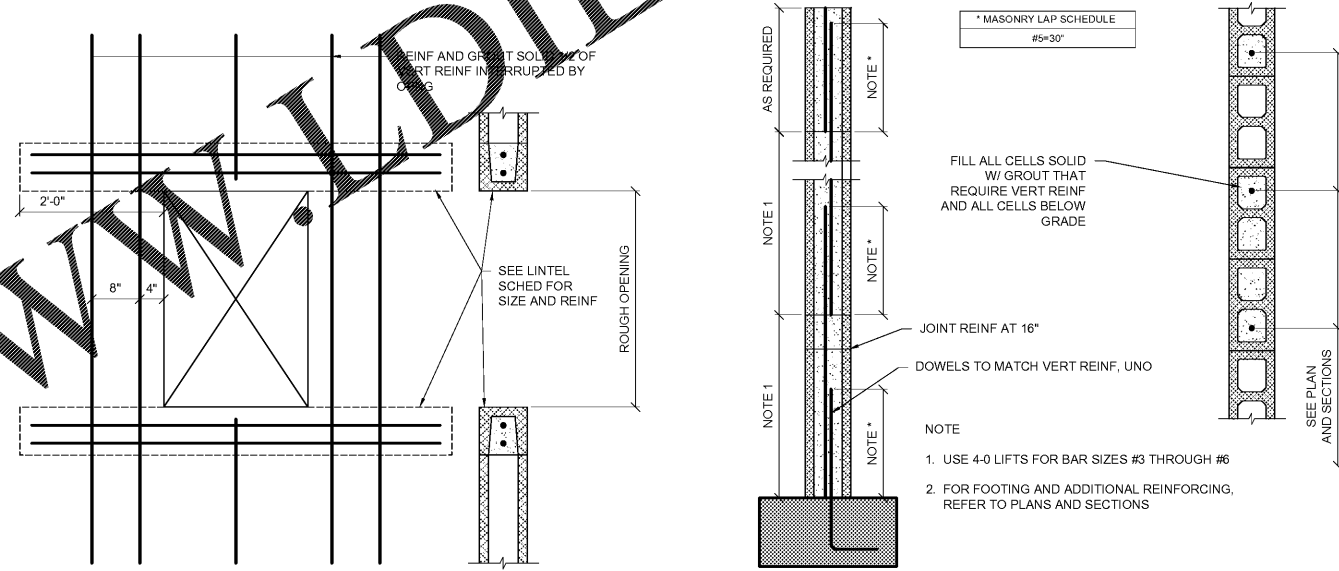

STANDARD LINTEL SCHEDULE		
WALL SIZE	LINTEL TYPE	REMARKS
OPENINGS UP TO 6'-0"		
8" BLOCK	8"x16" CONC W/ 2#4 T&B	#3 STIR @ 6" CONT

REVISION




SHEET TITLE  
MASONRY DETAILS

SCALE  
AS SHOWN

JOB NAME  
GWINNETT COUNTY

LOCATION  
ELISHA WINN HOUSE  
Dacula, Georgia 30019

ISSUE DATE  
2/12/2019

JOB NO.  
10958-00

DWG NO.  
S401



Foresite Group, Inc.  
3740 Davinci Court,  
Suite 100  
Peachtree Corners, GA 30092

www.fg-inc.net  
770.368.1399  
770.368.1944