



1 STAGE PLAN - ELECTRICAL
E-4 SCALE: 1/4" = 1'-0"

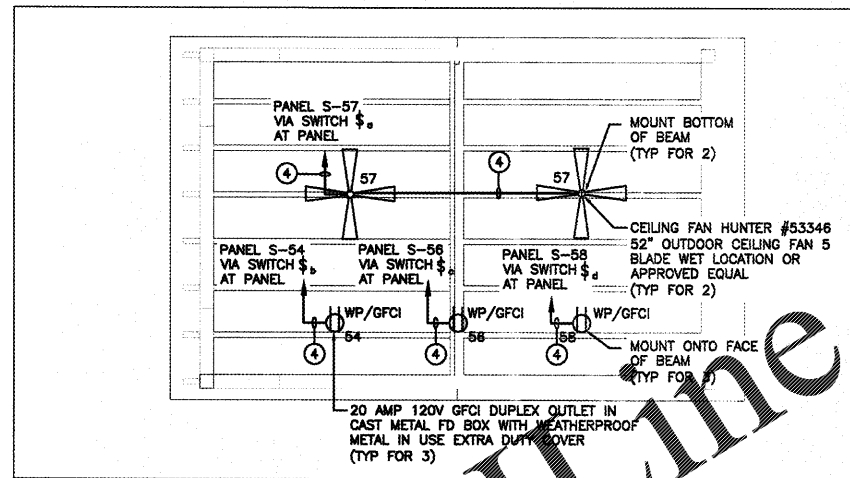

2 STAGE PLAN - ELECTRICAL
E-4 SCALE: 1/4" = 1'-0"

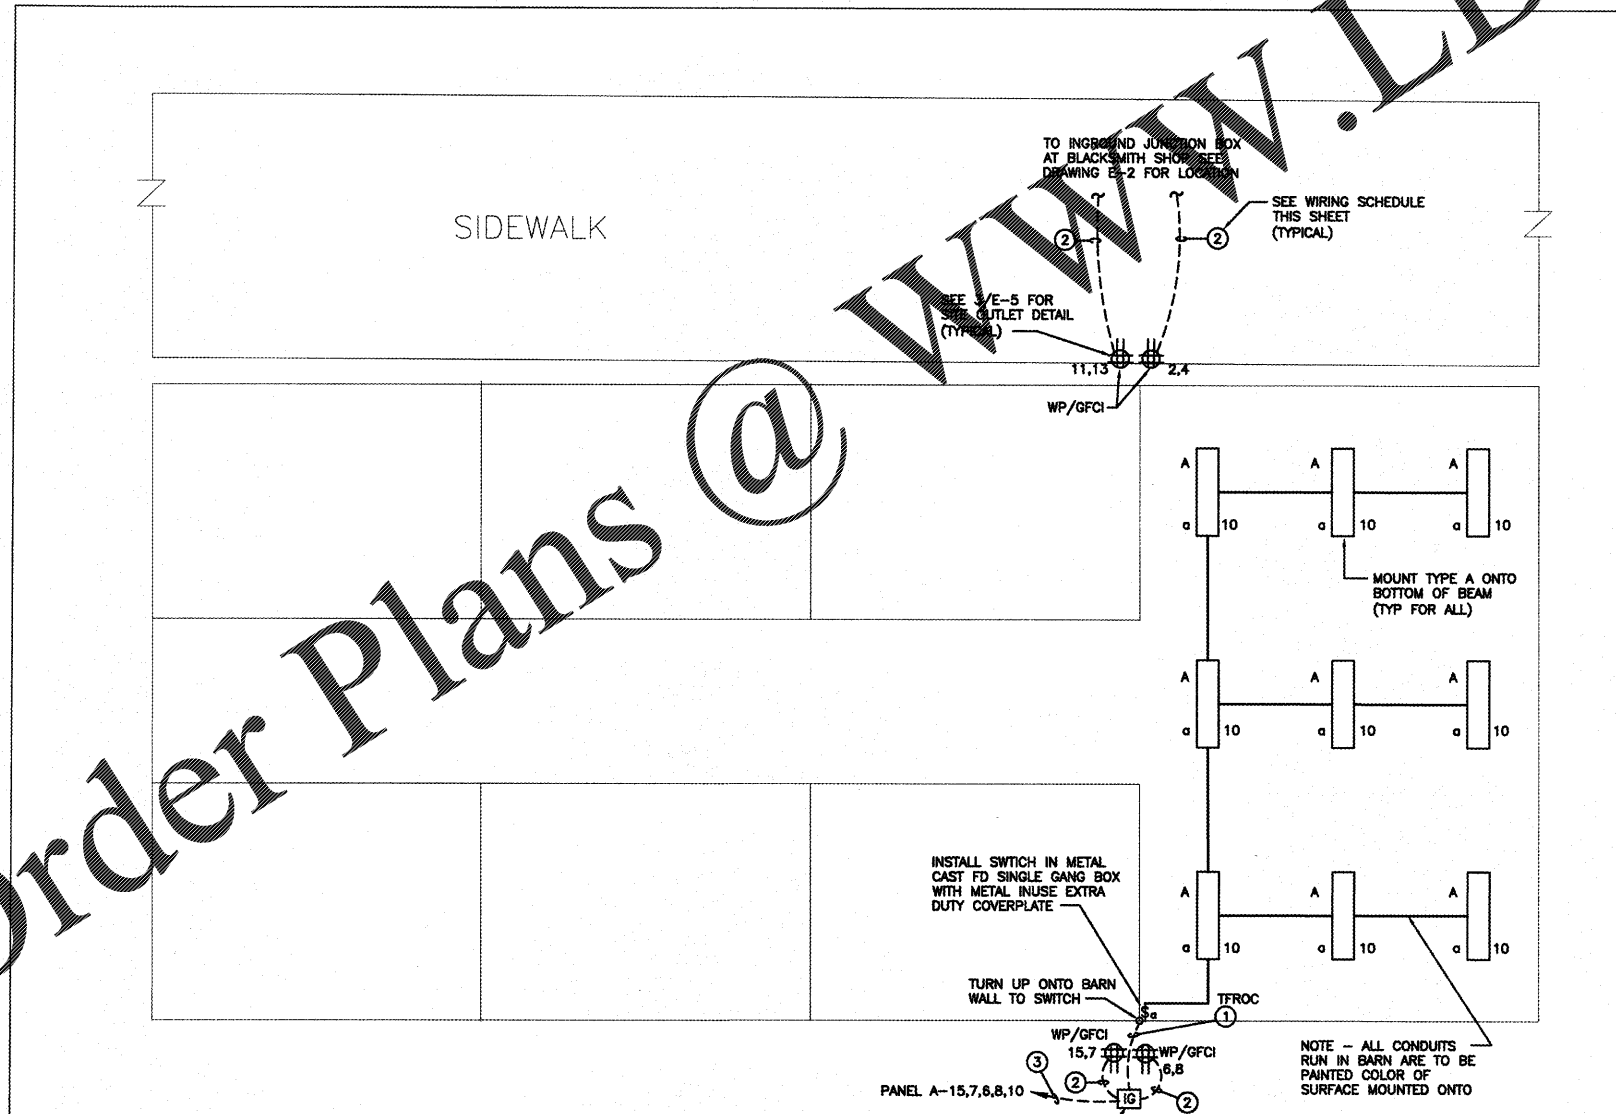

3 BARN PLAN - ELECTRICAL
E-4 SCALE: 1/4" = 1'-0"


WIRING SCHEDULE

- ① 2#10 + 1#10G IN 3/4" RGS C
 - ② 4#10 + 1#10G IN 3/4" C
 - ③ 8#8 + 2#10 + 1#8G IN 1 1/4" C
 - ④ 2#12 + 1#12G IN 3/4" RGS C
- ALL CONDUCTORS ARE TO BE COPPER


NOTE

- 1. ALL SITE OUTLETS ARE TO BE FIELD LOCATED BY THE OWNER AND/OR THE LANDSCAPE ARCHITECT PRIOR TO INSTALLATION.

ENGINEER
FORESITE group
Foresite Group, Inc. 3740 Davinci Ct. Suite 100 Peachtree Corners, GA 30092
www.fg-inc.net | 770.368.1399 | 770.368.1944

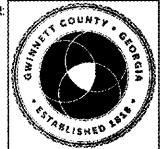DEVELOPER:

76 LANGLEY DR. LAWRENCEVILLE, GEORGIA 30046 770-622-6894
CONTACT: MR. REX SCHUDER


PROJECT:
ELISHA WINN HOUSE
SITE IMPROVEMENTS
908 DACULA RD. DACULA GA, 30019
PARCEL #R2001 156

SEAL:

02.12.2019

REVISIONS	DATE

PROJECT MANAGER: ###
DRAWING BY: CPP
JURISDICTION: GWINNETT COUNTY
DATE: 02/12/2019
SCALE: AS SHOWN
TITLE:

STAGE / BARN PLAN - ELECTRICAL
SHEET NUMBER: **E-4**
COMMENTS: ###
JOBFILE NUMBER: 223.082

W&A PROJECT NUMBER - 18040

2300 Lake Park Dr, Suite 250
Suwanee, Georgia 30080
Voice 770-458-3005 Fax 770-458-8388
WOMACK & ASSOCIATES
COA #PEP006530 EXP - 06/30/2020
PLOT SCALE: 1 = 1

GEORGIA 811
Utilities Protection Center, Inc.
Know what's below. Call before you dig.

Order Plans @

WWW.LDLINE.COM