


Order Plans

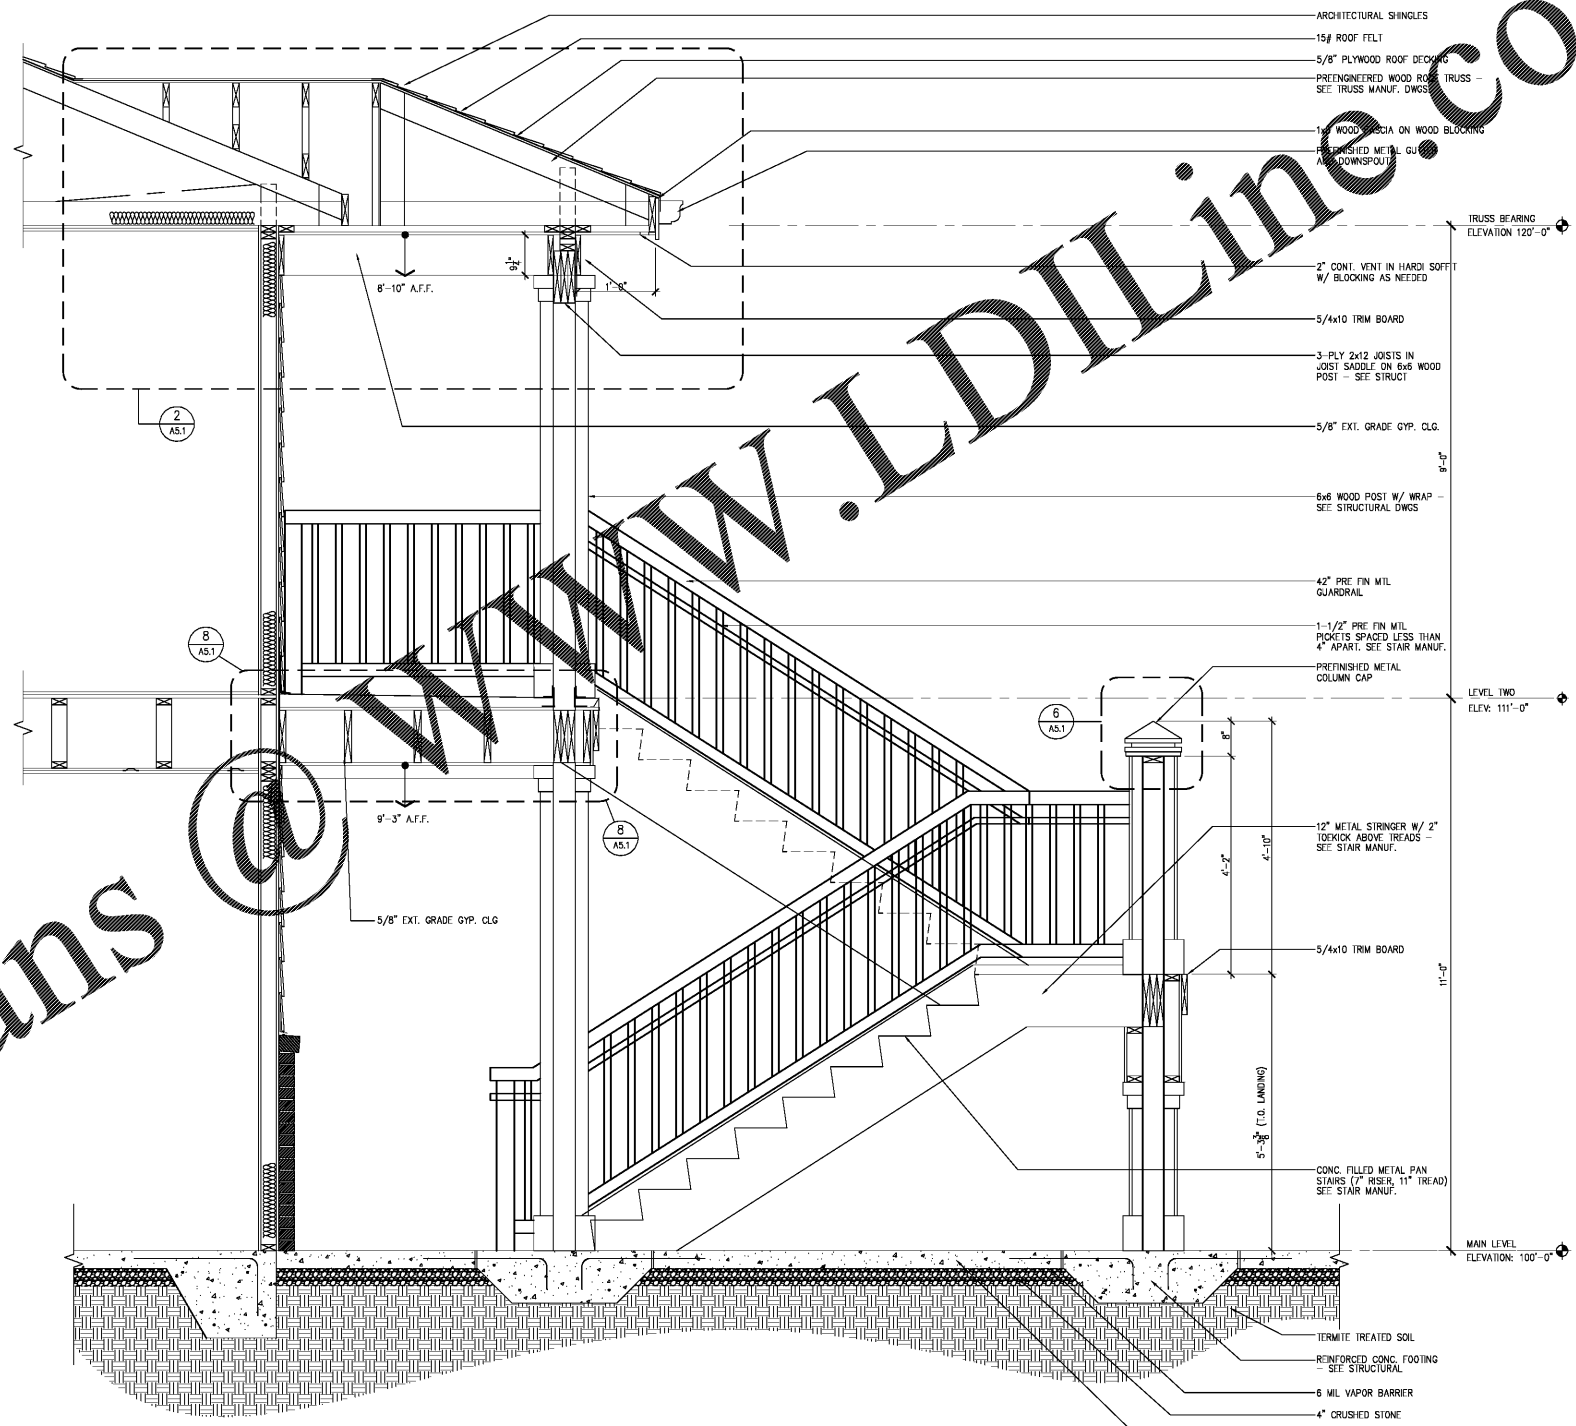

1 SECTION: Through Stairs/Landing  
SCALE: 3/4"=1'-0"



Pate Design Group, Inc.  
Architecture / Interiors  
4168 Abbotts Bridge Road  
Duluth, Georgia 30097  
(p) 770.814.0885  
(f) 770.814.0888  
Kirby@patedesigngroup.com

F-1 UNIT  
WISTERIA RIDGE  
Will-O-War LLC  
75 North Main Street  
Watkinsville, GA 30677

Issue & Revisions:

No.	Date	Description
1	04.01.19	CLARIFICATION

STAIR SECTIONS  
+ DETAILS

Drawn  
MWB  
Checked  
KEP  
Contract No.  
Scale  
AS NOTED



A4.3  
of sheets

040119  
THIS DRAWING IS THE PROPERTY OF PATE DESIGN GROUP AND IS NOT TO BE COPIED IN WHOLE OR IN PART. IT IS TO BE USED FOR THE PROJECT AND SITE SPECIFICALLY IDENTIFIED HEREIN AND IS NOT TO BE USED IN ANY OTHER PROJECT. IT IS TO BE RETURNED UPON REQUEST.

RELEASED FOR CONSTRUCTION