



Pate Design Group, Inc.
Architecture / Interiors
4168 Abbotts Bridge Road
Duluth, Georgia 30097

(p) 770.814.0885
(f) 770.814.0888
Kirby@patedesigngroup.com


F-2 UNIT
WISTERIA RIDGE
Will-O-War LLC
75 North Main Street
Watkinsville, GA 30677

Issue & Revisions:

No.	Date	Description
1	040119	CLARIFICATION

BUILDING
ELEVATIONS

Drawn
MWB
Checked
KEP
Contract No.
07-03
Scale
AS NOTED

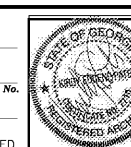

030519


A3.2

040119

of sheets

THIS DRAWING IS THE PROPERTY OF PATE DESIGN GROUP AND IS NOT TO BE COPIED IN WHOLE OR IN PART. IT IS TO BE USED FOR THE PROJECT AND SITE SPECIFICALLY IDENTIFIED HEREIN AND IS NOT TO BE USED IN ANY OTHER PROJECT. IT IS TO BE RETURNED UPON REQUEST.


RELEASED FOR CONSTRUCTION

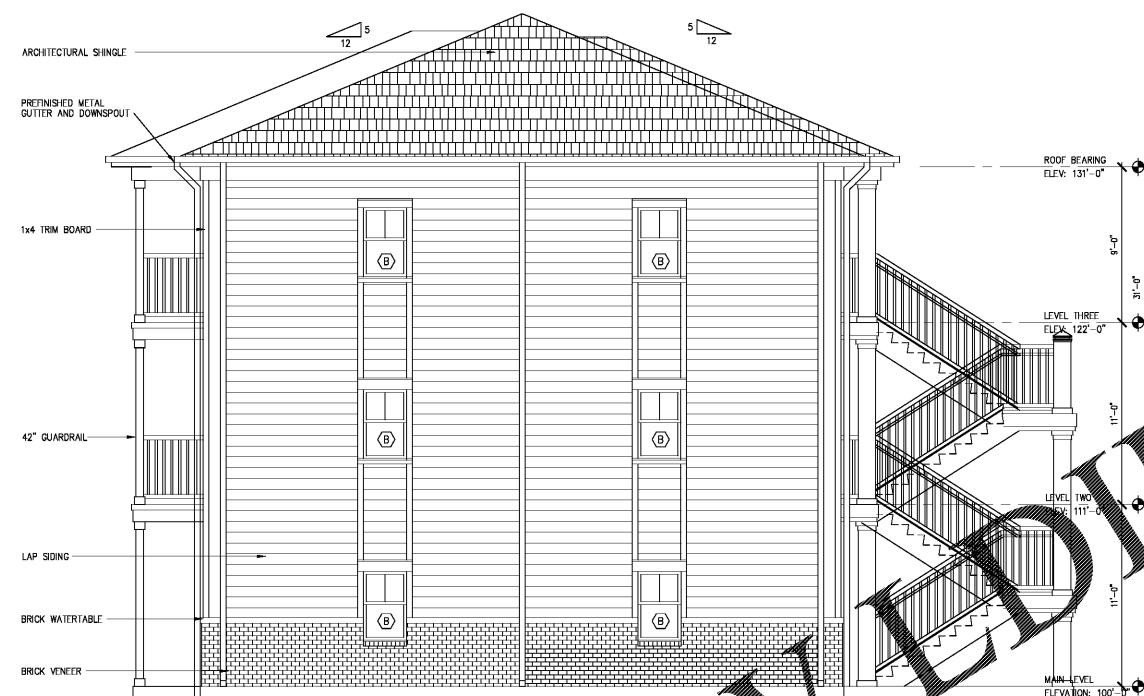

2 ELEVATION: LEFT

SCALE: 1/4"=1'-0"

- ELEVATION NOTES:
1. SEE A7.1 FOR WINDOW SCHEDULE
2. SEE FINISH NOTES FOR EXTERIOR COLOR SCHEDULE
3. FIELD VERIFY FINAL SIDEWALK GRADE AT EXT STAIR
4. PROVIDE ONE WINDOW PER SLEEPING UNIT W 5.7 SF GRESS AREA
5. PAINT ALL WALL & ROOF PENETRATIONS TO MATCH ADJACENT SURFACE
6. RE: LANDSCAPE DWGS FOR MESH UNIT SCREENING

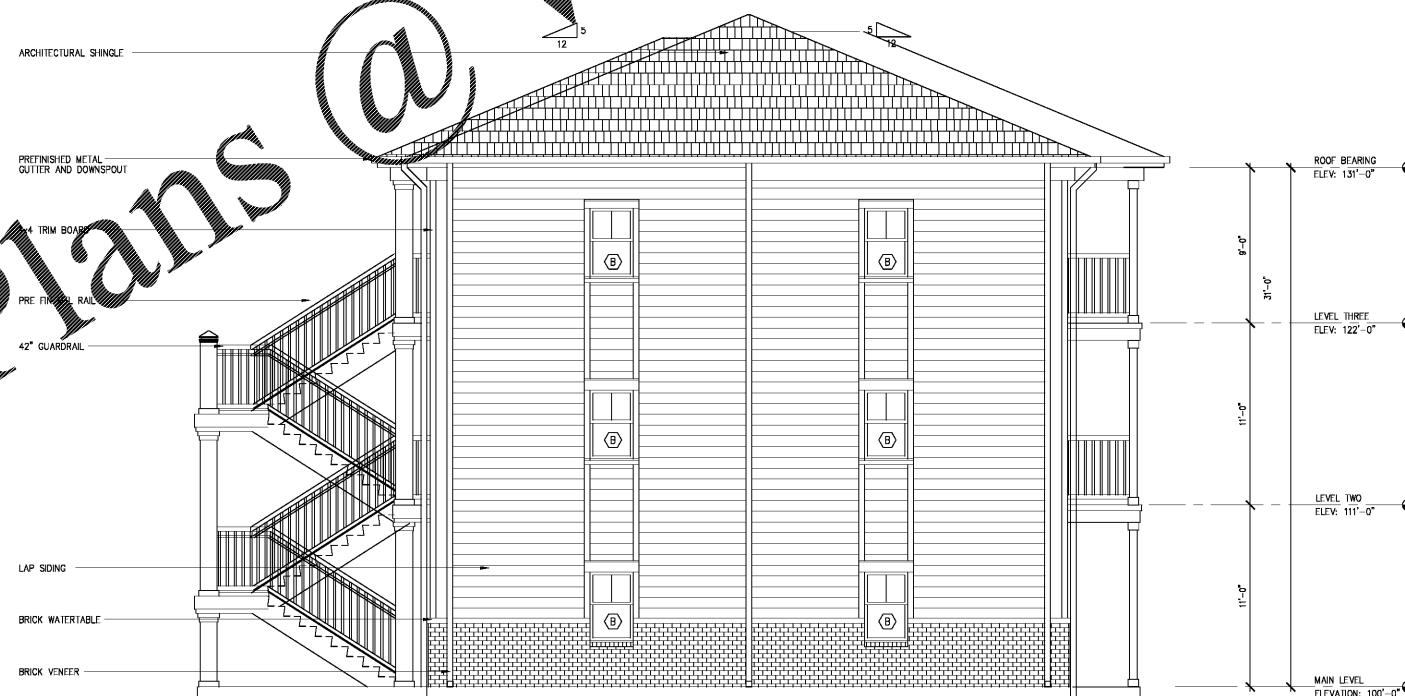

1 ELEVATION: RIGHT

SCALE: 1/4"=1'-0"

EXTERIOR MATERIALS SCHEDULE	
BRICK	P1 - BRNR 75 POLAR BEAR
ROOFING	P1 - BRNR 75 POLAR BEAR
CONCRETE	PO - BRNR 7500-S DARK GR
BRIM	P1 - BRNR 75 POLAR BEAR
FACIA	P1 - BRNR 75 POLAR BEAR
SHIMULES	GRAP SWAPBRDLINE CHARACTER
METAL RAILINGS	BLACK
DOWN SPOUT	PRE FINISHED BLACK

Order Plans @ WWW.EPOnline.com