




Pate Design Group, Inc.
Architecture / Interiors

4168 Abbotts Bridge Road
Duluth, Georgia 30097

(p) 770.814.0885
(f) 770.814.0886


Kirby@patedesigngroup.com

F-3 UNIT
WISTERIA RIDGE
Will-O-War LLC
75 North Main Street
Watkinsville, GA 30677

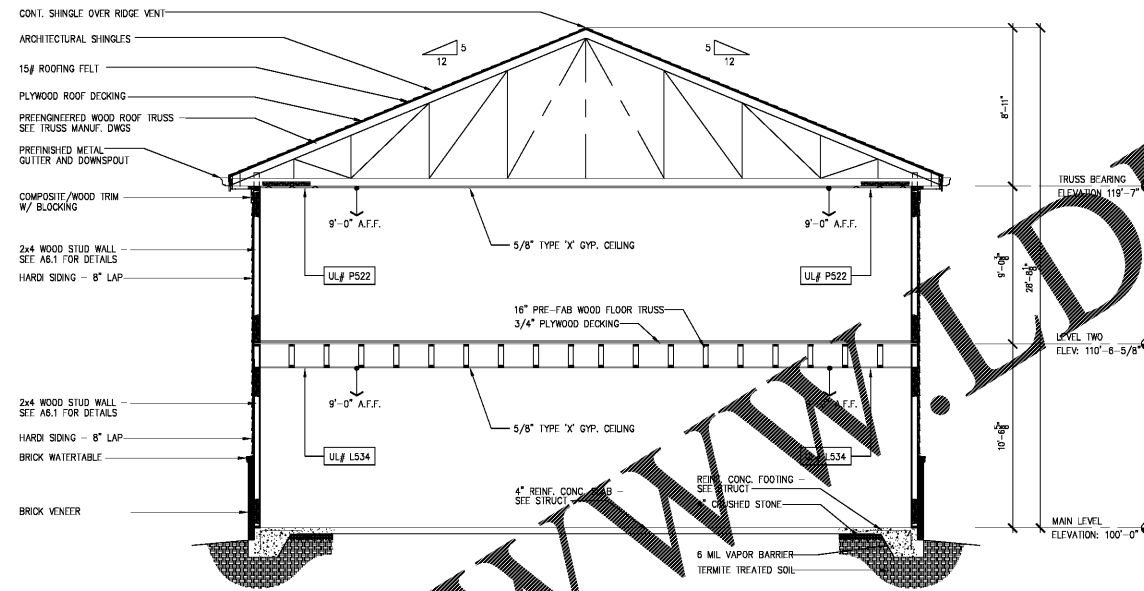

1 BUILDING SECTION
SCALE: 1/4"=1'-0"

NOTE: CONSTRUCT ALL RATED ASSEMBLIES IN ACCORDANCE w/ PUBLISHED TEST DATA

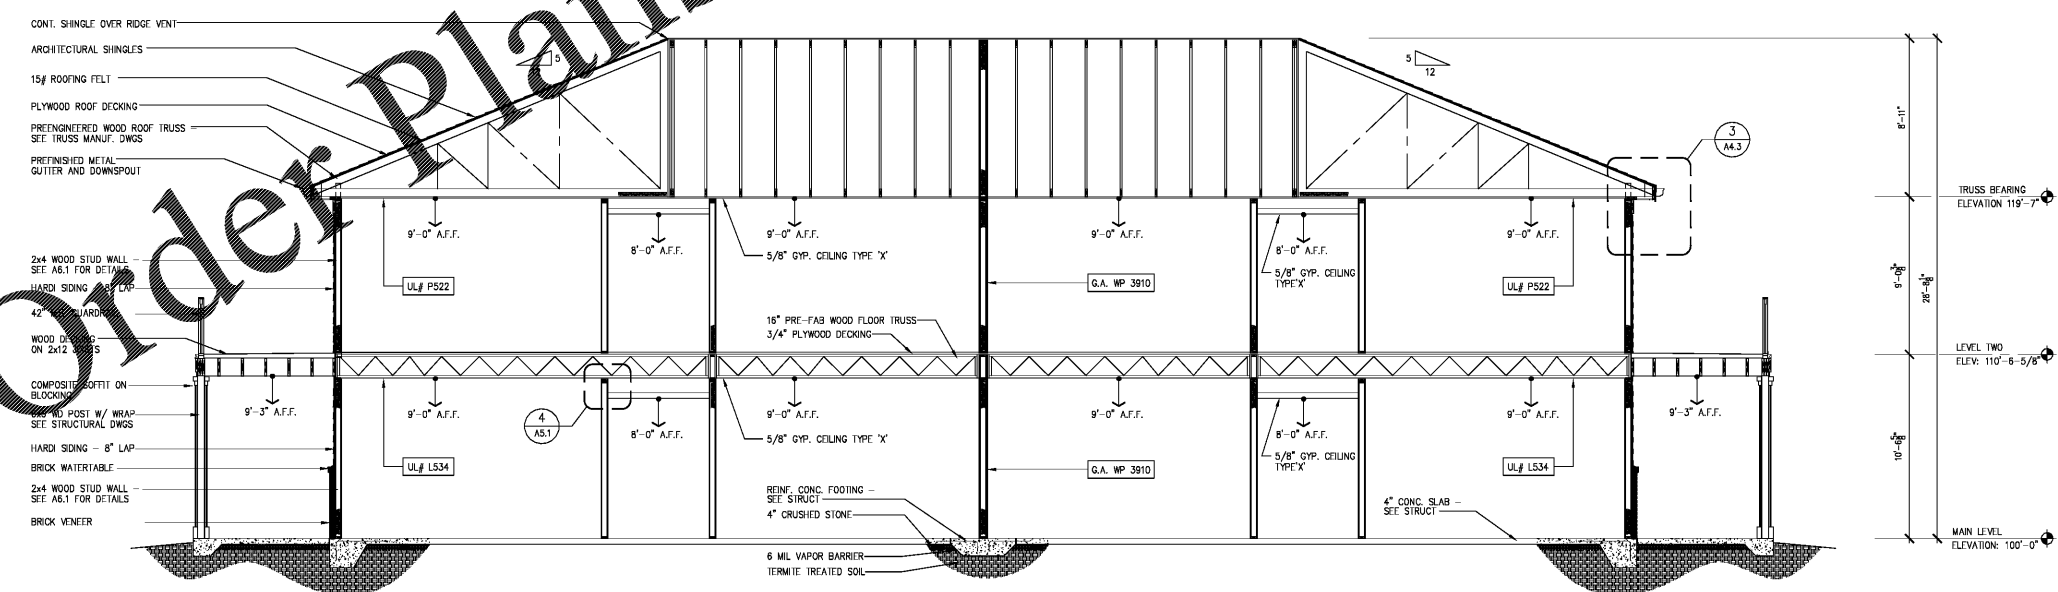

1 BUILDING SECTION
SCALE: 1/4"=1'-0"

NOTE: CONSTRUCT ALL RATED ASSEMBLIES IN ACCORDANCE w/ PUBLISHED TEST DATA

Issue & Revisions:

No.	Date	Description
1	04.01.19	CLARIFICATION

BUILDING SECTIONS

Drawn
MWB
Checked
KEP
Contract No.
Scale
AS NOTED

A4.1
of sheets

04.01.19

THIS DRAWING IS THE PROPERTY OF PATE DESIGN GROUP AND IS NOT TO BE COPIED IN WHOLE OR IN PART. IT IS TO BE USED FOR THE PROJECT AND SITE SPECIFICALLY IDENTIFIED HEREIN AND IS NOT TO BE USED IN ANY OTHER PROJECT. IT IS TO BE RETURNED UPON REQUEST.

RELEASED FOR CONSTRUCTION