



Pate Design Group, Inc.  
Architecture / Interiors

4168 Abbotts Bridge Road  
Duluth, Georgia 30097

(p) 770.814.0885  
(f) 770.814.0886

Kirby@patedesigngroup.com


G-1 AND G-2  
WISTERIA RIDGE  
Will-O-War LLC  
75 North Main Street  
Watkinsville, GA 30677

Issue & Revisions:

No.	Date	Description
1	04/01/19	CLARIFICATION

BUILDING  
ELEVATIONS  
G-2 BLDG

Drawn  
MWB  
Checked  
KEP  
Contract No.  
07-03  
Scale  
AS NOTED


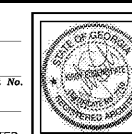


040119

A3.2  
of sheets

THIS DRAWING IS THE PROPERTY OF PATE DESIGN GROUP AND IS NOT TO BE COPIED OR REPRODUCED IN ANY MANNER. IT IS TO BE USED ONLY FOR THE PROJECT AND SITE SPECIFICALLY IDENTIFIED HEREIN AND IS NOT TO BE USED IN ANY OTHER PROJECT. IT IS TO BE RETURNED UPON REQUEST.

RELEASED FOR CONSTRUCTION

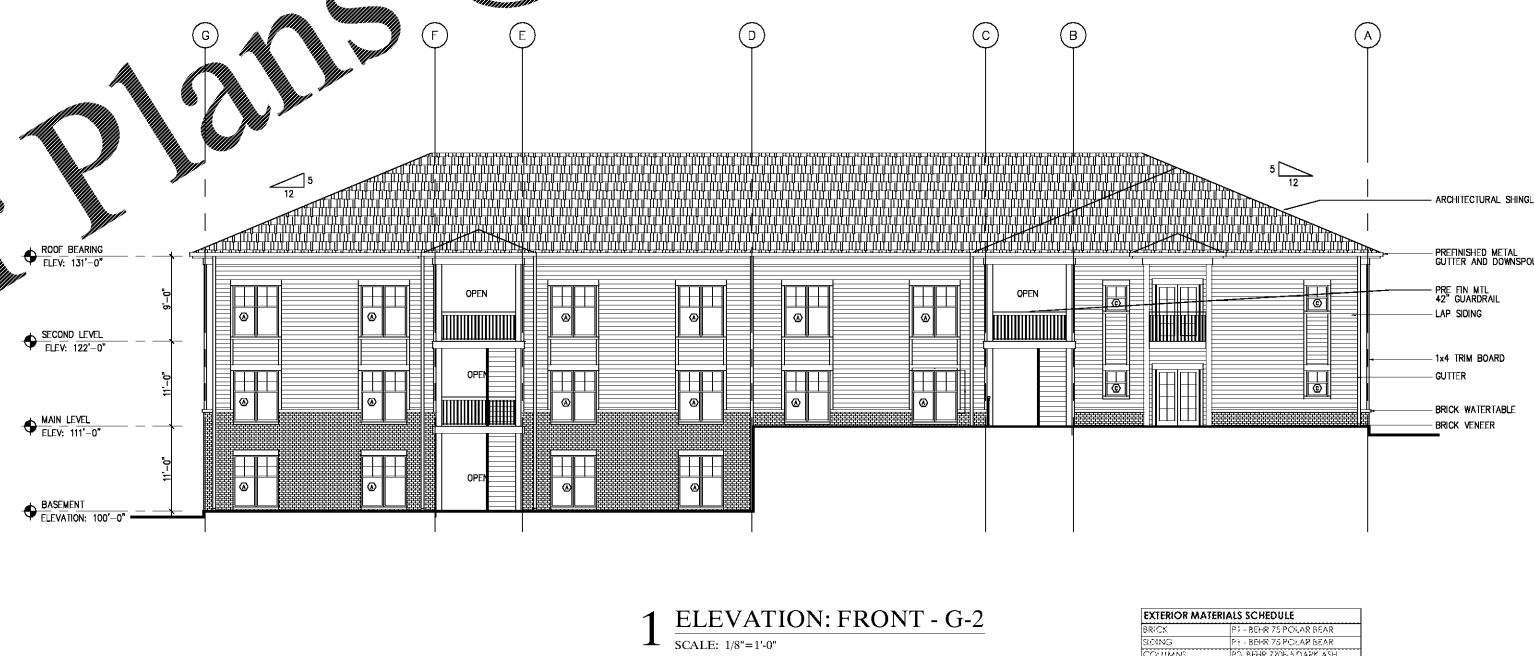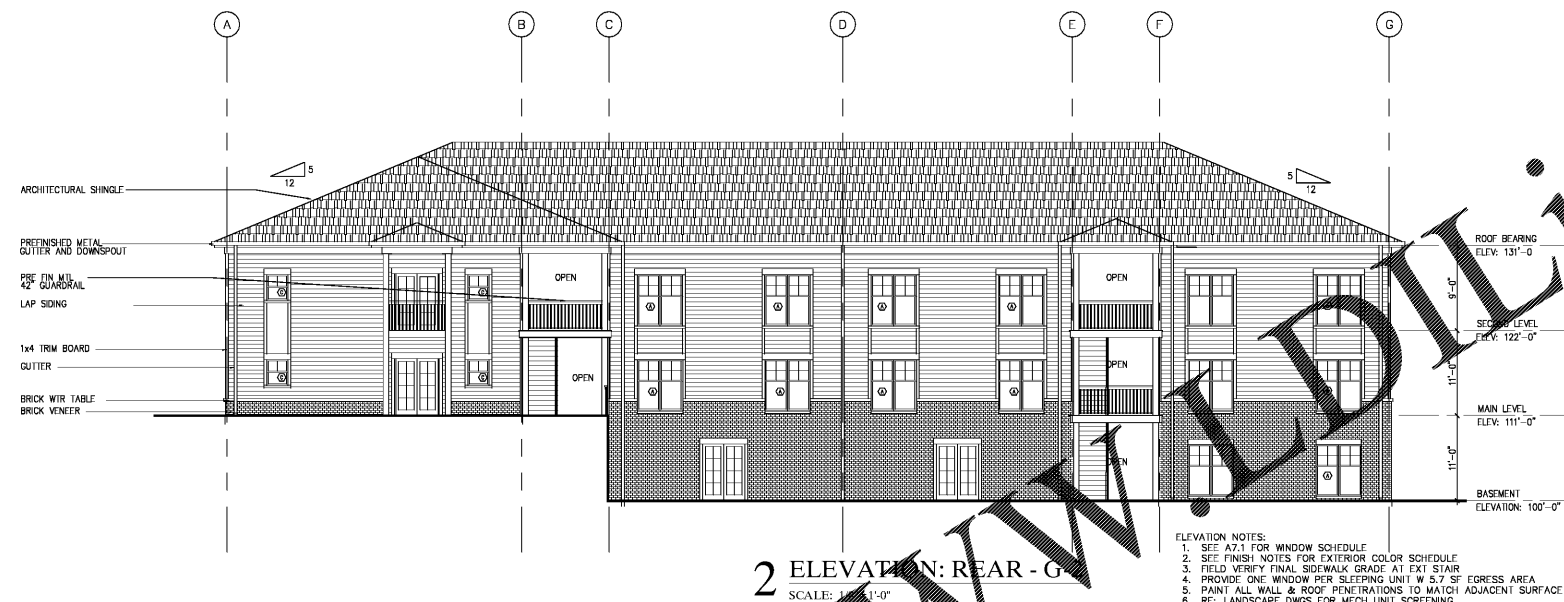

**EXTERIOR MATERIALS SCHEDULE**

ITEM	DESCRIPTION
BRICK	P1 - BEHR 75 POLAR BEAR
SIDING	P1 - BEHR 75 POLAR BEAR
COLUMNS	P2 - BEHR 75 DIAMOND ASH
TRIM	P2 - BEHR 75 POLAR BEAR
TRIM	P2 - BEHR 75 POLAR BEAR
SHINGLES	GAF TIMBERLINE CHARCOAL
METAL RAILINGS	BLACK
DOWNSPOUT	PREFINISHED BLACK

Order Plans @ WWW.LDLine.com