





Pate Design Group, Inc.
Architecture / Interiors
4168 Abbotts Bridge Road
Duluth, Georgia 30097
(p) 770.814.0885
(f) 770.814.0886
Kirby@patedesigngroup.com

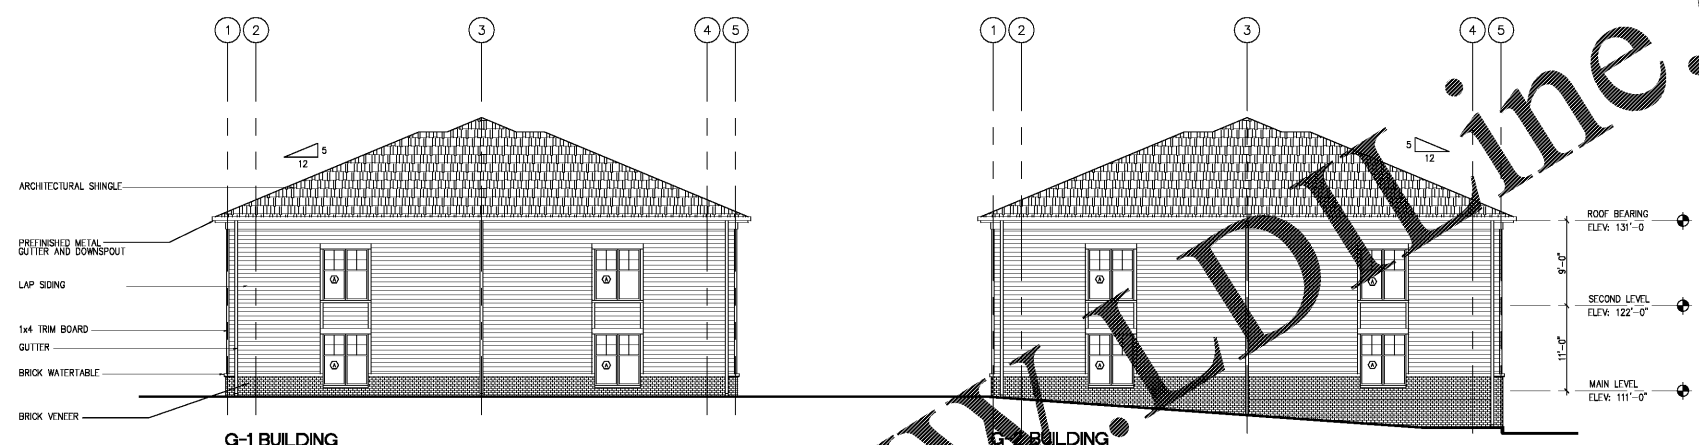

2 ELEVATION: LEFT
SCALE: 1/8"=1'-0"

ELEVATION NOTES:
1. SEE A7.1 FOR WINDOW SCHEDULE
2. SEE FINISH NOTES FOR EXTERIOR COLOR SCHEDULE
3. FIELD VERIFY FINAL SIDEWALK GRADE AT EXIT STAIR
4. PROVIDE ONE WINDOW PER SLEEPING UNIT W 5.7 SF EGRESS AREA
5. PAINT ALL WALL & ROOF PENETRATIONS TO MATCH ADJACENT SURFACE
6. RE: LANDSCAPE DWGS FOR MECH UNIT SCREENING

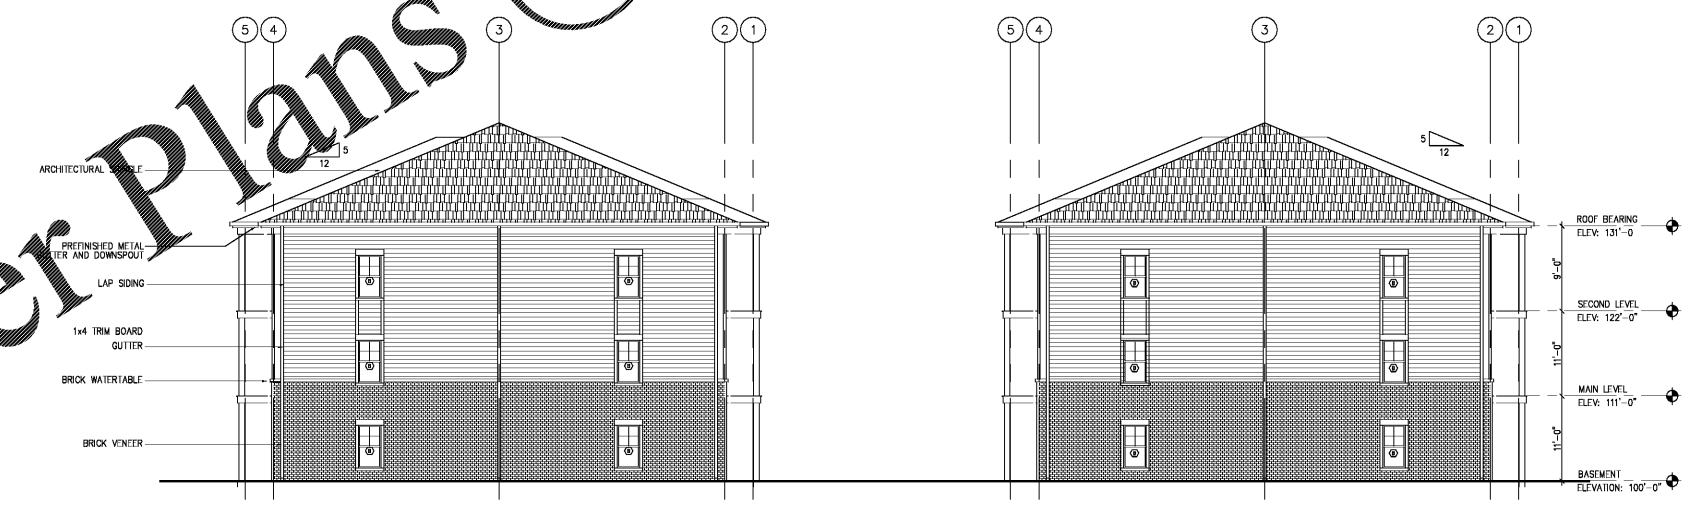

1 ELEVATION: RIGHT
SCALE: 1/8"=1'-0"

EXTERIOR MATERIALS SCHEDULE	
BRICK	P1 - BRNR 7 1/2 POLAR BEAR
JOINING	P1 - BRNR 7 1/2 POLAR BEAR
COLUMNS	P2 - BRNR 7 1/2 DARK KSH
TRIM	P1 - BRNR 7 1/2 POLAR BEAR
FRACAS	P1 - BRNR 7 1/2 POLAR BEAR
SPINDLES	GRAP TIMBERLINE CHARCOAL
WATER TABLES	BLACK
DOWNSPOUT	PRE FINISHED BLACK

Order Plans @ WWW.LDLINE.COM


**G-1 AND G-2
WISTERIA RIDGE
Will-O-War LLC
75 North Main Street
Watkinsville, GA 30677**

Issue & Revisions:

No.	Date	Description
1	040119	CLARIFICATION

BUILDING ELEVATIONS

Drawn
MWB
Checked
KEP
Contract No.
07-03
Scale
AS NOTED

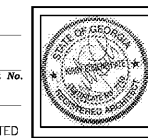

A3.3
of sheets

THIS DRAWING IS THE PROPERTY OF PATE DESIGN GROUP AND IS NOT TO BE COPIED OR REPRODUCED IN ANY MANNER, IT IS TO BE USED ONLY FOR THE PROJECT AND SITE SPECIFICALLY IDENTIFIED HEREIN AND IS NOT TO BE USED IN ANY OTHER PROJECT. IT IS TO BE RETURNED UPON REQUEST.

RELEASED FOR CONSTRUCTION