




Pate Design Group, Inc.
Architecture / Interiors
4168 Abbotts Bridge Road
Duluth, Georgia 30097


(p) 770.814.0885
(f) 770.814.0886

Kirby@patedesigngroup.com

G-1 AND G-2
WISTERIA RIDGE
Will-O-War LLC
75 North Main Street
Watkinsville, GA 30677

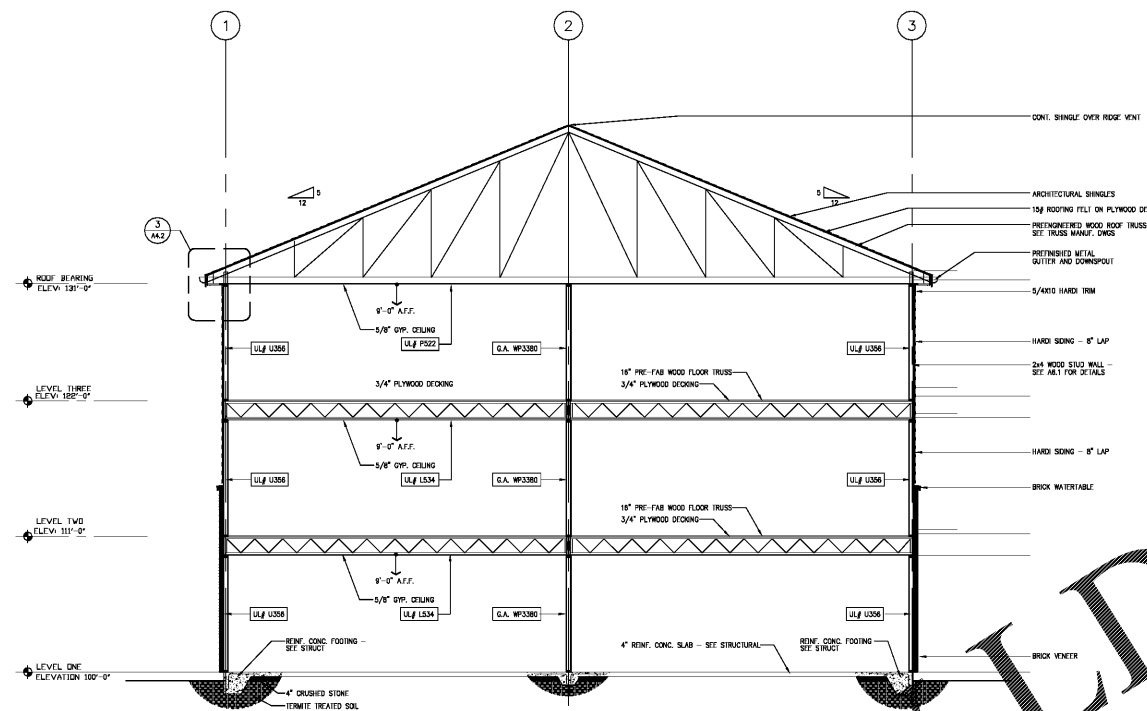

2 BUILDING SECTION
SCALE: 3/16"=1'-0"

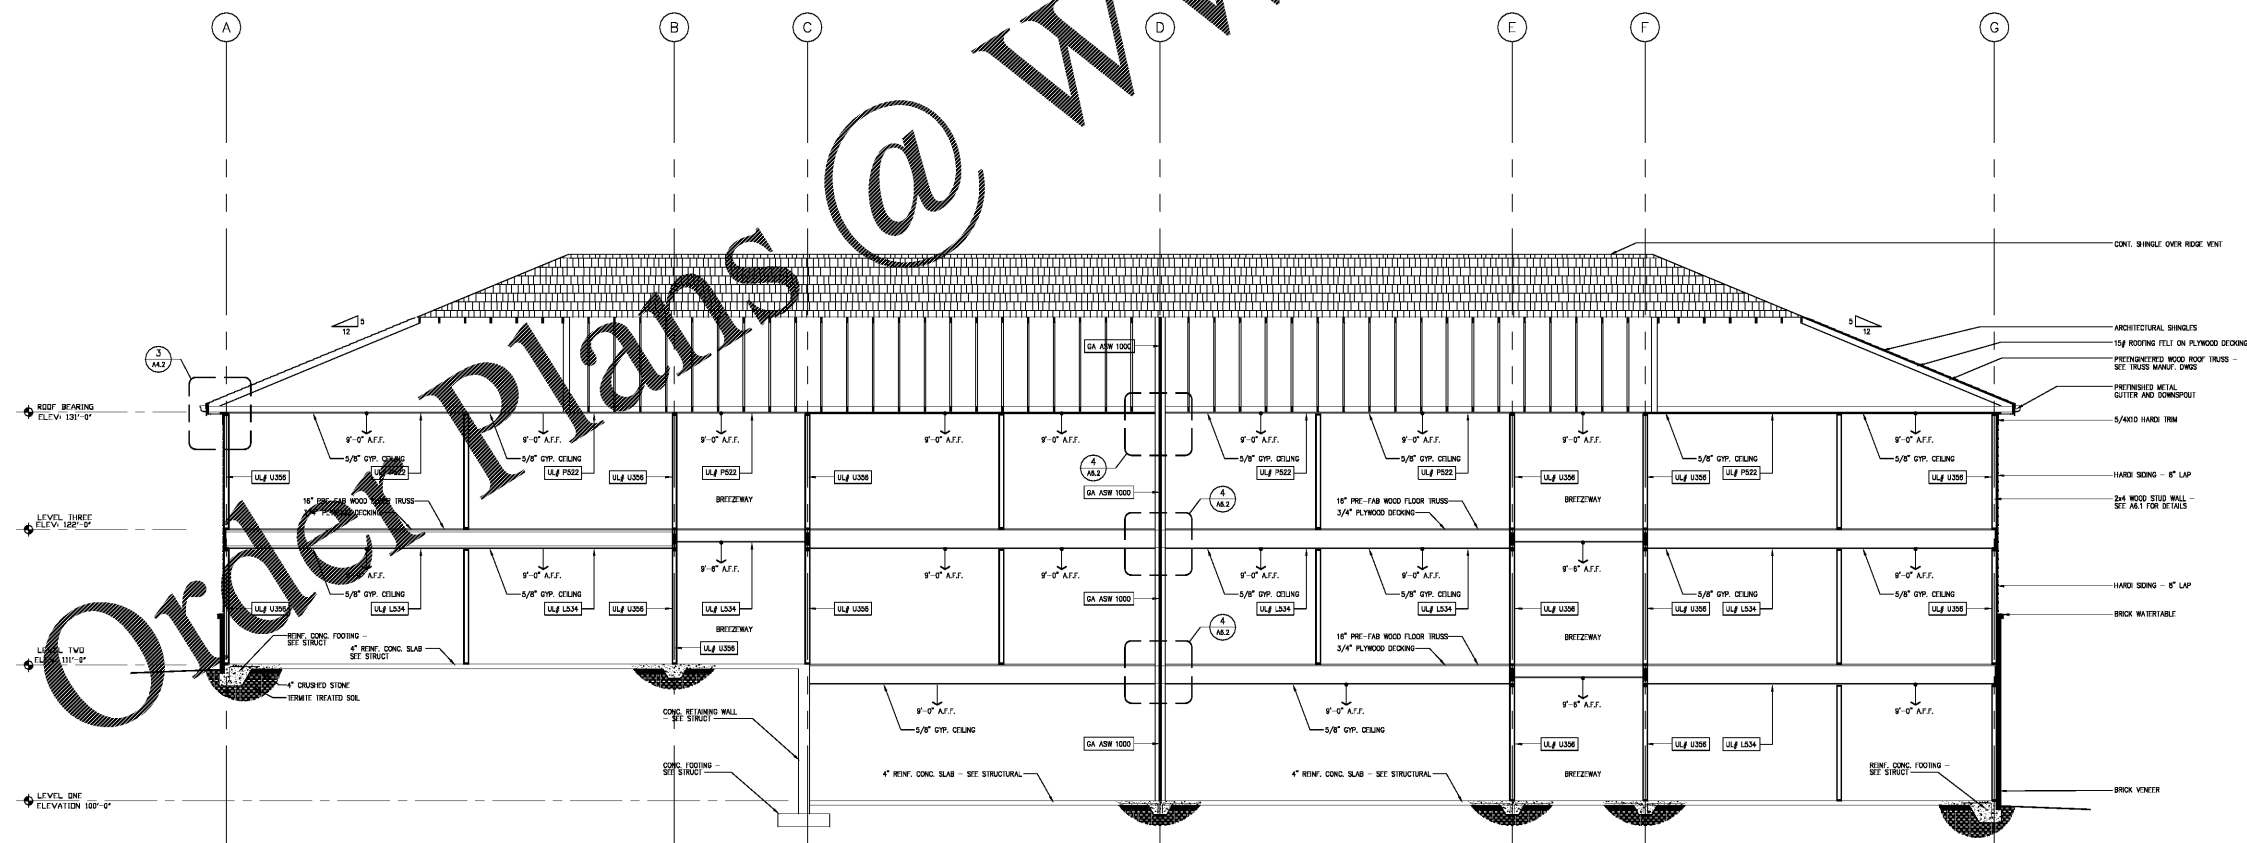


1 BUILDING SECTION
SCALE: 3/16"=1'-0"

Issue & Revisions:

No.	Date	Description
1	04.01.19	CLARIFICATION

BUILDING SECTIONS

Drawn
MWB
Checked
KEP
Contract No.
07-03
Scale
AS NOTED

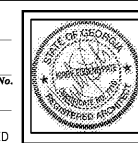

A4.1

040119 of sheets

THIS DRAWING IS THE PROPERTY OF PATE DESIGN GROUP AND IS NOT TO BE COPIED, REPRODUCED, OR TRANSMITTED IN ANY FORM OR BY ANY MEANS, ELECTRONIC OR MECHANICAL, INCLUDING PHOTOCOPYING, RECORDING, OR BY ANY INFORMATION STORAGE AND RETRIEVAL SYSTEM. WITHOUT THE WRITTEN PERMISSION OF PATE DESIGN GROUP.

RELEASED FOR CONSTRUCTION