



Pate Design Group, Inc.  
Architecture / Interiors

4168 Abbotts Bridge Road  
Duluth, Georgia 30097

(P) 770.814.0885  
(F) 770.814.0888

Kirby@patedesigngroup.com



G-1 AND G-2  
WISTERIA RIDGE

Will-O-War IIc  
75 north Main Street  
Watkinsville, GA 30677

Issue & Revisions:

No.	Date	Description

PLUMBING  
BUILDING PLANS


Drawn  
RK  
Checked  
RK  
Contract No.  
07-03

Scale  
AS NOTED

G-P1.2

of sheets

THIS DRAWING IS THE PROPERTY OF PATE DESIGN GROUP AND IS NOT TO BE COPIED, REPRODUCED, OR IN ANY MANNER, IT IS TO BE USED FOR THE PROJECT AND SITE SPECIFICALLY IDENTIFIED HEREIN AND IS NOT TO BE USED IN ANY OTHER PROJECT. IT IS TO BE RETURNED UPON REQUEST.

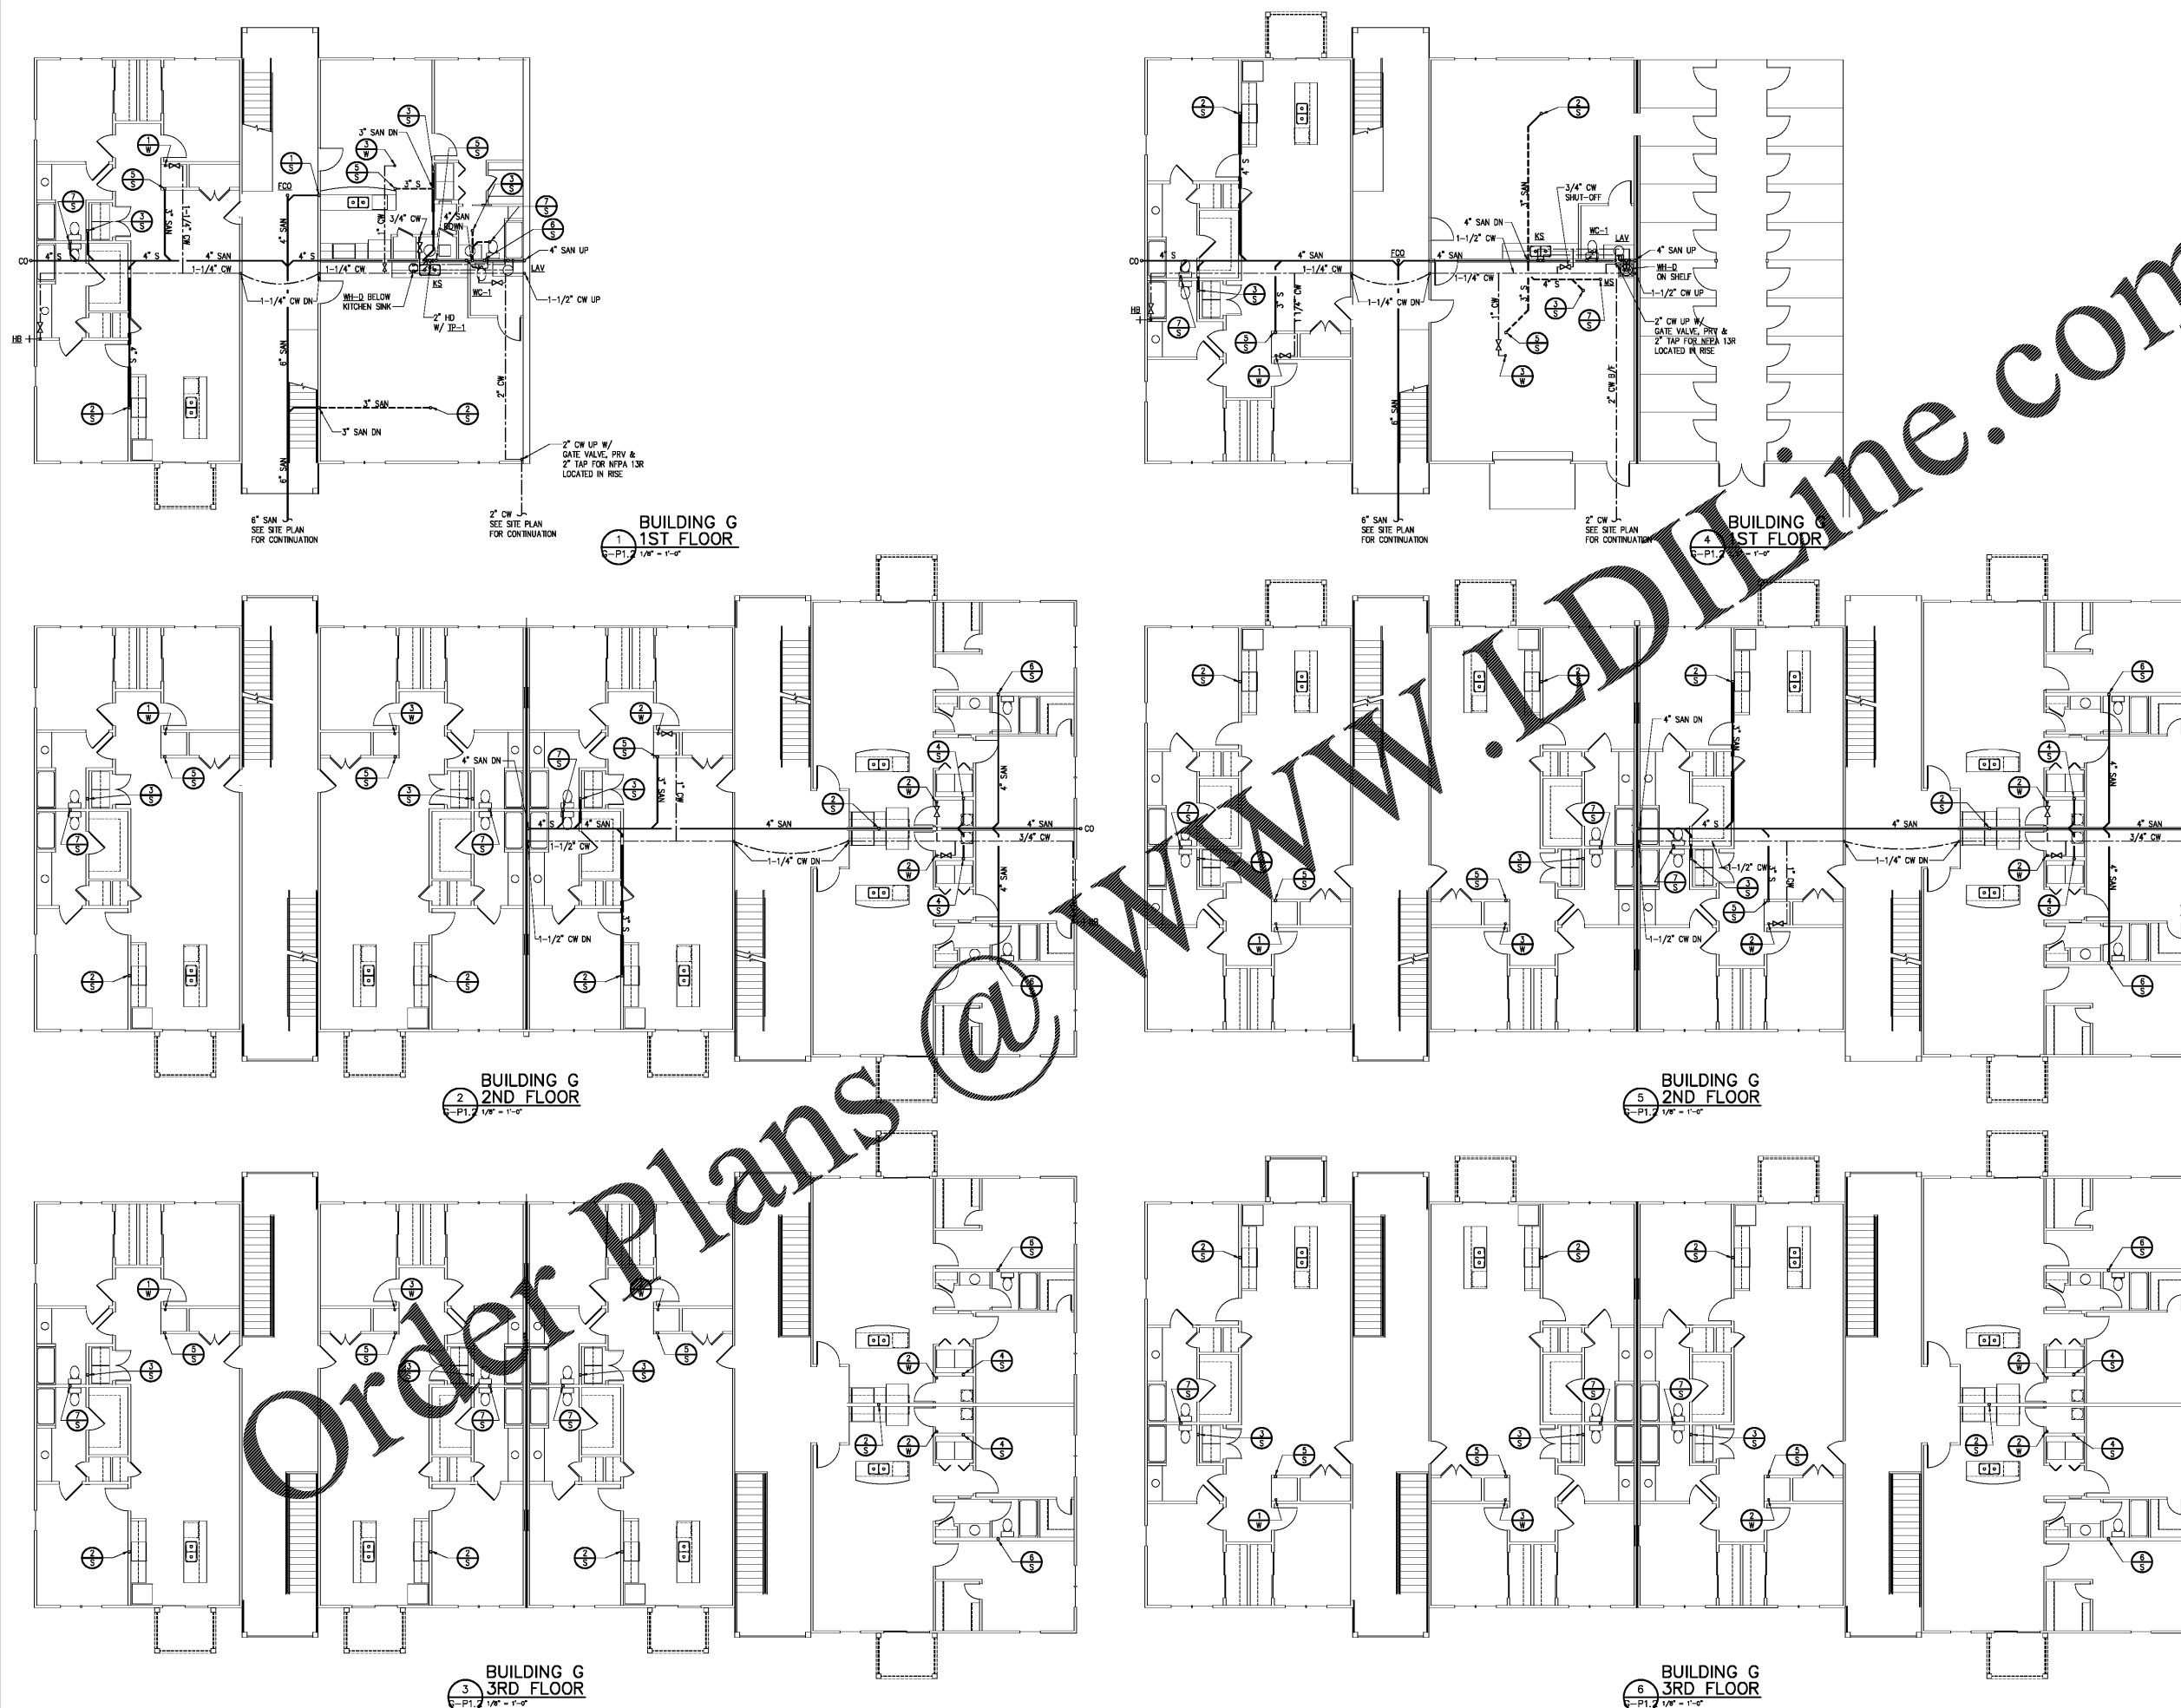

Order Plans @