



Order Plans @ WWW.LDILine.com

EXTERIOR MATERIALS SCHEDULE	
BRICK	P1 - BEHR 75 POLAR BEAR
SIDING	P1 - BEHR 75 POLAR BEAR
COLUMNS	P2 - BEHR 770F-S DARK ASH
TRIM	P1 - BEHR 75 POLAR BEAR
FACIA	P1 - BEHR 75 POLAR BEAR
SHINGLES	GAF TIMBERLINE CHARCOAL
METAL RAILINGS	BLACK
DOWNSPOUT	PRE FINISHED BLACK

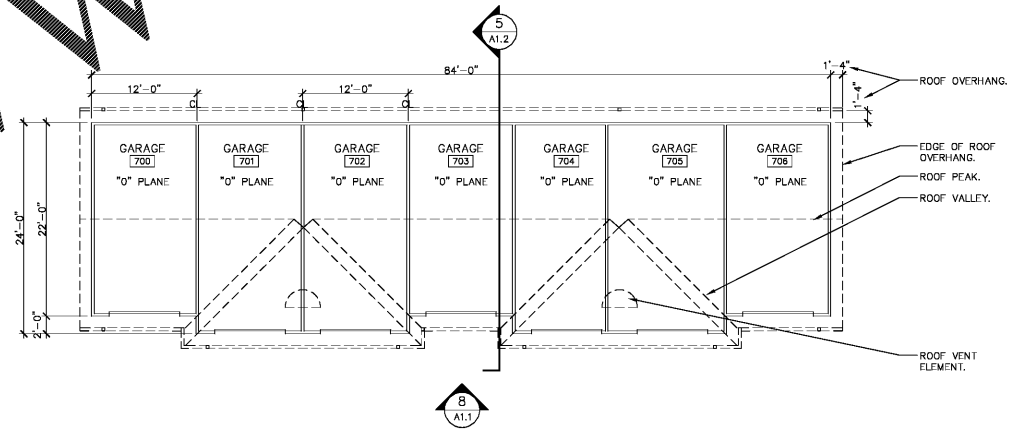

**1 7 BAY GARAGE PLANS**  
SCALE: 1/8"=1'-0"

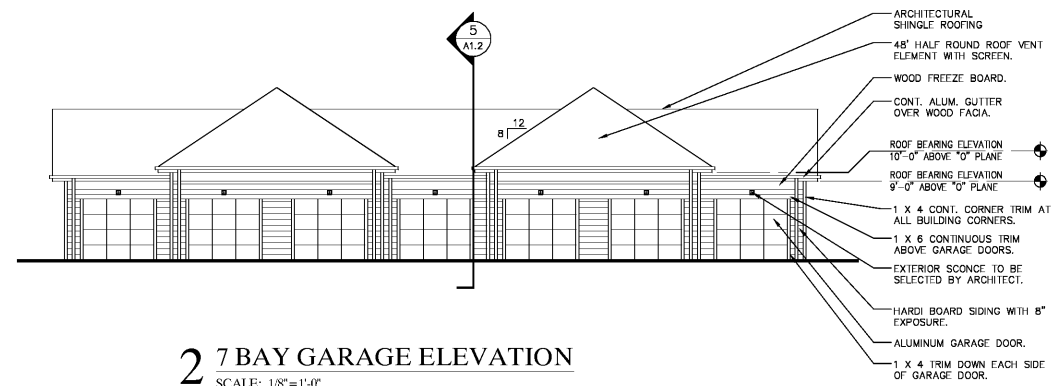

**2 7 BAY GARAGE ELEVATION**  
SCALE: 1/8"=1'-0"



Pate Design Group, Inc.  
Architecture / Interiors  
4168 Abbots Bridge Road  
Duluth, Georgia 30097  
  
(p) 770.814.0885  
(f) 770.814.0886  
  
Kirby@patedesigngroup.com

**GARAGE BUILDINGS**

Will-O-War LLC  
75 North Main Street  
Watkinsville, GA 30677

**Issue & Revisions:**

No.	Date	Description
1	04.01.19	CLARIFICATION

**GARAGE PLAN AND ELEVATION**

Drawn: GMP  
Checked: KEP  
Contract No.: 07-03  
Scale: AS NOTED

030519  
040119  
**A11**  
of sheets

THIS DRAWING IS THE PROPERTY OF PATE DESIGN GROUP AND IS NOT TO BE COPIED OR REPRODUCED IN ANY MANNER. IT IS TO BE USED ONLY FOR THE PROJECT AND SITE SPECIFICALLY IDENTIFIED HEREIN AND IS NOT TO BE USED IN ANY OTHER PROJECT. IT IS TO BE RETURNED UPON REQUEST.

RELEASED FOR CONSTRUCTION