
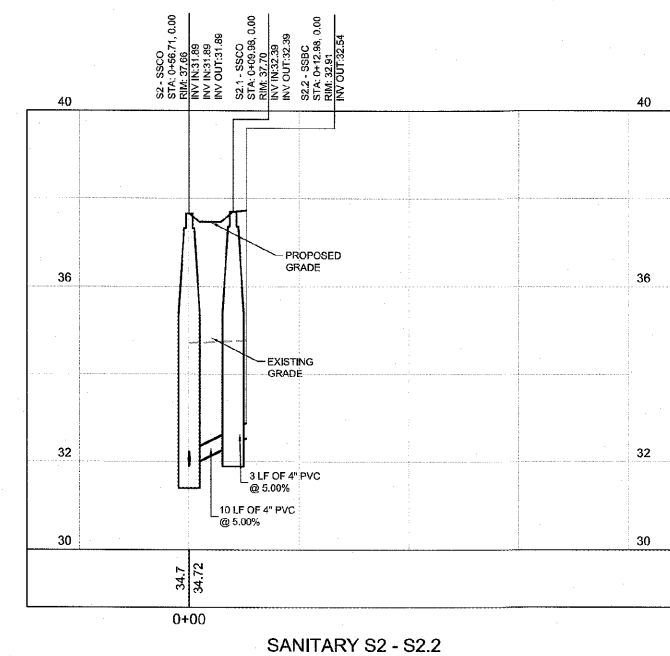
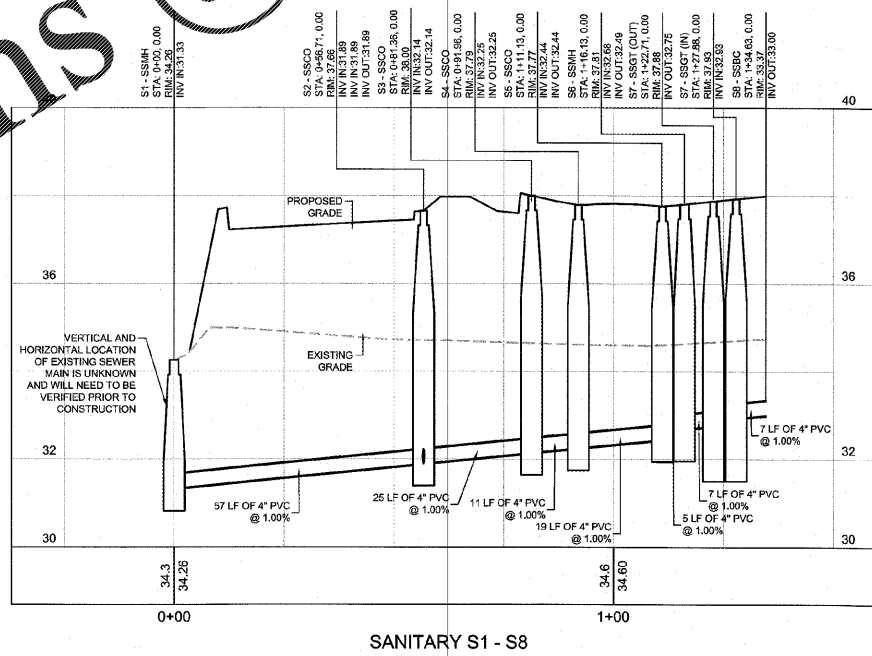


Drawing name: L:\259005 - Carolina RE Holdings, LLC - Burger King - Andrews, SCCADDCONSTR259005 - 09 - PROFILES.dwg, STORM PROFILES, Aug 28, 2019, 1:29pm, by: michael.tschalhar

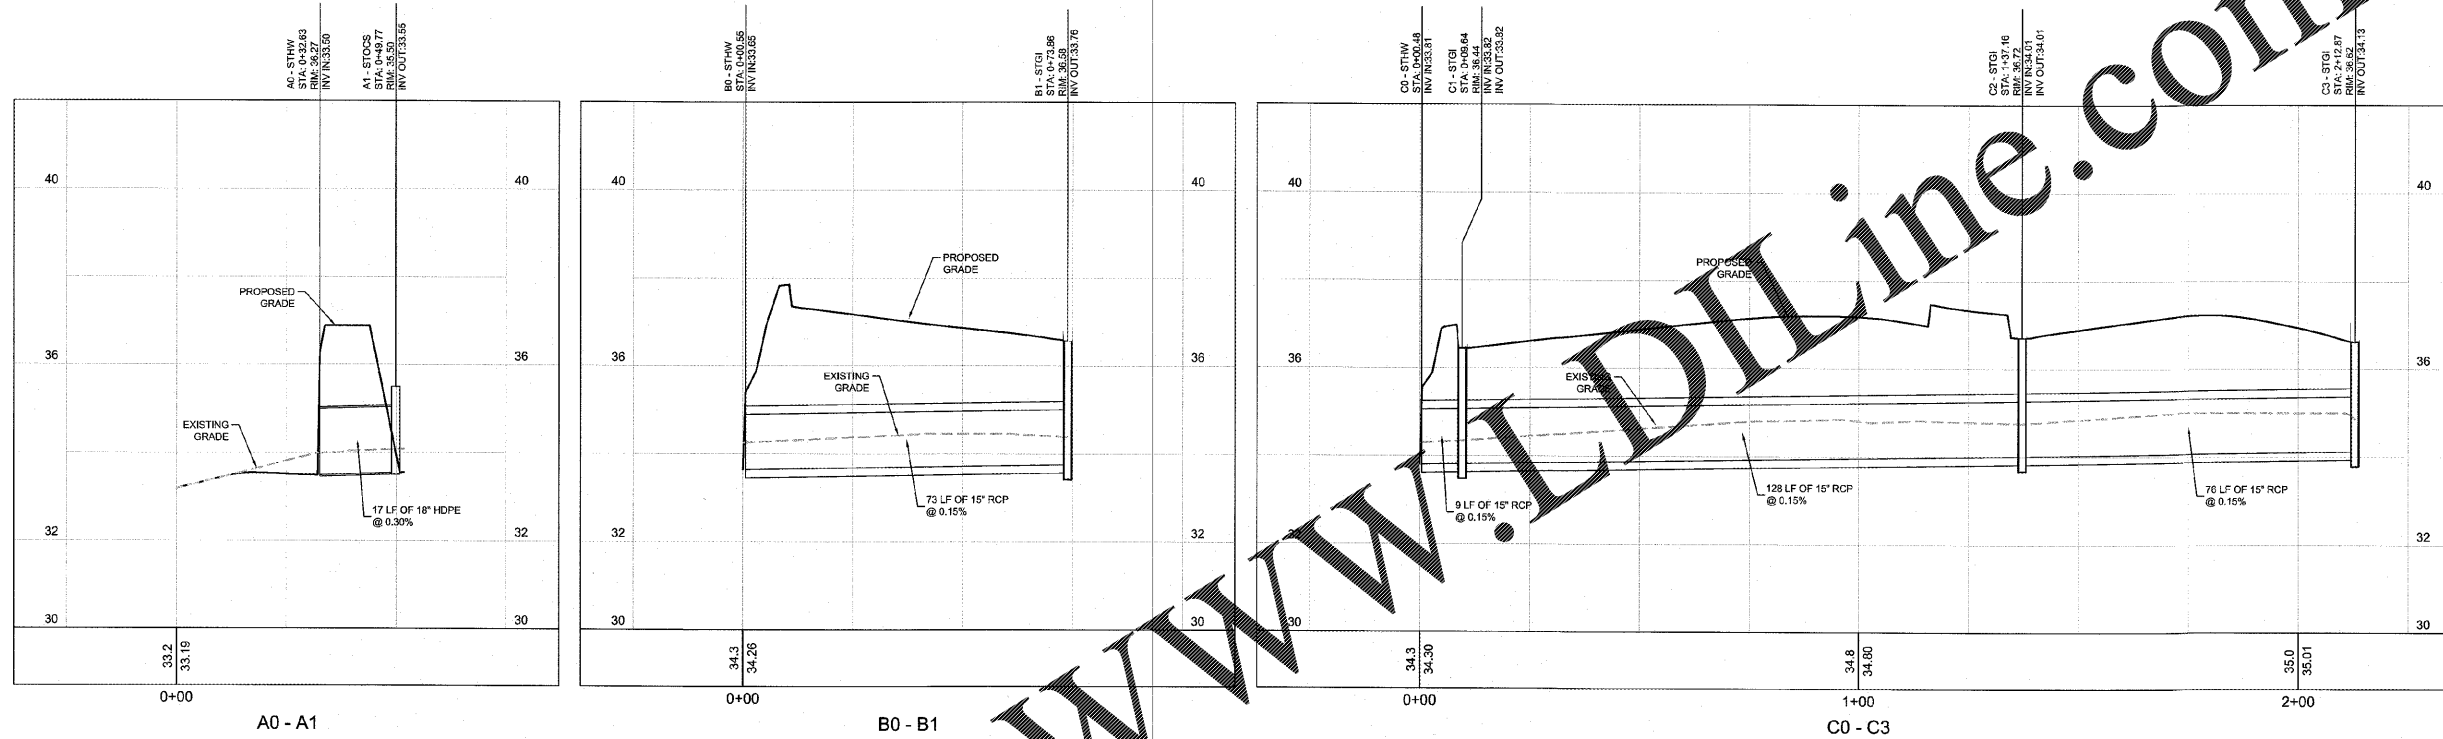

Order Plans @ www.LDOnline.com

PREPARED IN THE OFFICE OF:
LECRAW ENGINEERING, INC.
 © 2019 LECRAW ENGINEERING, INC.
 3475 CORPORATE WAY
 DULLES, GA 30098
 PHONE - 978 548 8100
 FAX - 770 441 0298
 WWW.LECRAWENGINEERING.COM
 CON. 400

REV. #	DATE	BY	CHECKED	REVISION
1				SCOTT COMMENTS

CLIENT:
CAROLINA RE HOLDINGS, LLC
 300 GALLERIA PARKWAY - ATLANTA, GA 30339

PROJECT:
BURGER KING - ANDREWS, SC
 406 & 408 EAST MAIN STREET
 PARCEL # 06-0008-021-00-00
 ANDREWS, GEORGETOWN COUNTY, SOUTH CAROLINA

SEAL:

DESIGN TEAM:
 DRAWN BY: MAT
 DESIGNED BY: MAT
 REVIEWED BY: MSL

SCALE & NORTH ARROW

VERTICAL SCALE: IN FEET
 SCALE 1"=2'

JOB #: 259005
 DATE: JULY 30, 2019
PROFILES C-6.0