

B1914

DATE	RELEASE
08.26.19	FOR CONSTRUCTION


CHECKED BY: AK
 DRAWN BY: CY

NOTE:
 THESE DRAWINGS ARE THE PROPERTY OF ARIE KOHN ARCHITECTS, P.C. AND SHALL NOT BE USED, REPRODUCED, AND/OR MODIFIED WITHOUT WRITTEN CONSENT FROM ARIE KOHN ARCHITECTS, P.C.

DRAWINGS FOR:
BRUCE DANIELS
CAROLINA RE HOLDINGS, LLC
 P.O. BOX 711
 GREENWOOD, SC 29649
 646-462-5481

BURGER KING


ARIE KOHN ARCHITECTS, PC
 74 WOODSTOCK ROAD ROSWELL, GA 30075
 TEL: (770) 642-9030 FAX: (770) 642-3785
 EMAIL: arie@kohnarch.com

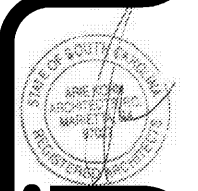

PROJECT: B1914
 DATE: 07/22/2019

406 E. 408 EAST MAIN ST.
 ANDREWS, SC 29510

BURGER KING RESTAURANT
 #06-0008-021-00-00
 FRAMING ELEVATIONS

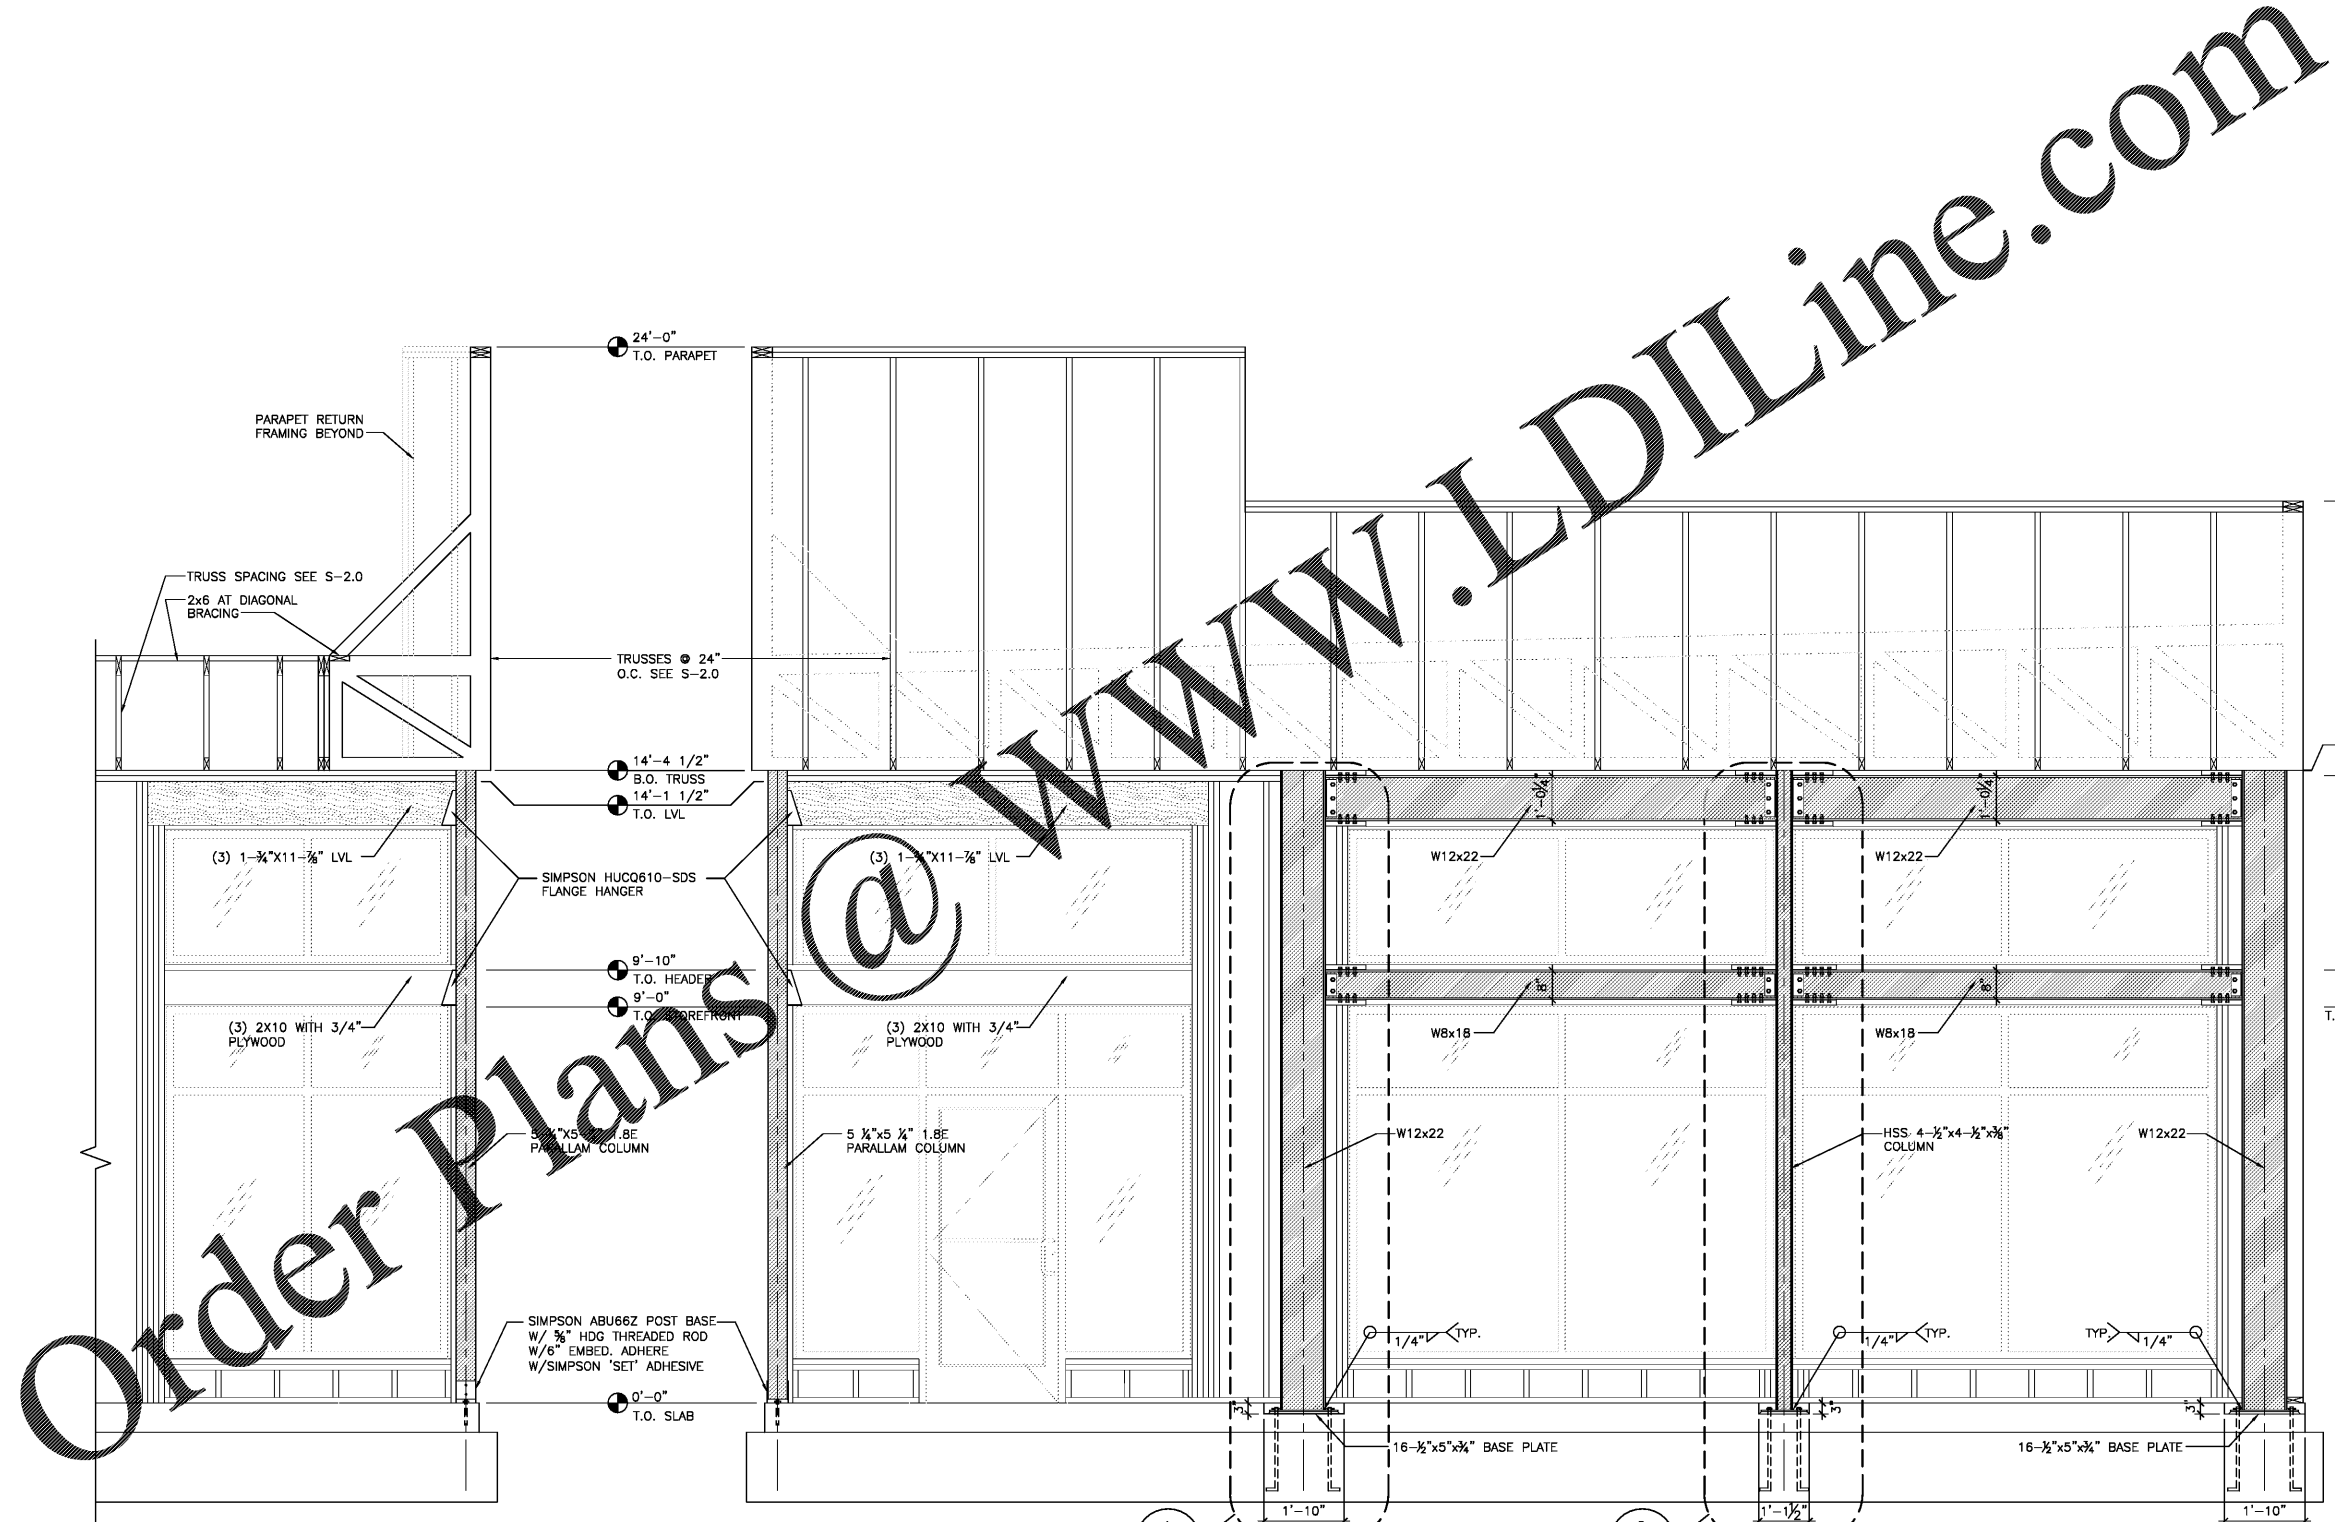

① **FRAMING ELEVATION AT FRONT WALL**
 SCALE: 1" = 1'-0"

S-2.1