


Order Plans

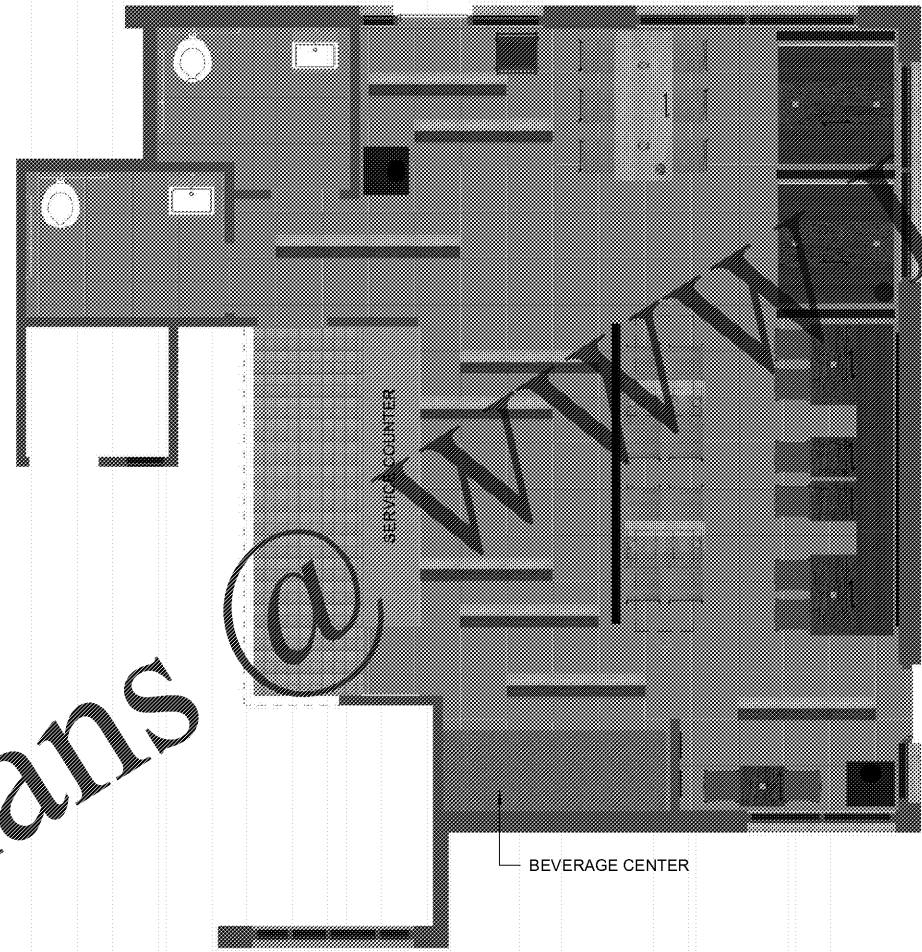

(A) Shaded Plan
3/16" = 1'-0"

NOTE:
- THIS IS PROPRIETARY TO EIS. ANY UNAUTHORIZED USE OR REPRODUCTION IS STRICTLY PROHIBITED.
- EIS WILL NOT BE HELD LIABLE FOR NON-EIS ITEMS THE CUSTOMER PURCHASED AND DO NOT FIT IN THE INTENDED SPACE.




National #200382
Garden Grill

Account Executive
Donnie Harreson
706-604-7600
donnie.harreson@elkay.com

Contact
Bruce Daniels
646-462-5481
bruce.daniels@carolinafranchiseholdings.com

Location
406 E Main Street
Andrews, SC
29510

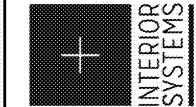

BY
GS
GS
GS/KD

REV	DATE	DESCRIPTION
	06/11/19	Bid Set Created
	06/14/19	Brand Review Approved
	06/18/19	Final Set Created

Project Number
112893
Sheet Title
Shaded Plan
Sheet
I-1b

Designer
Grace Schneider
414-947-0746
grace.schneider@elkay.com

Drawn By
DP
Date:
06/11/2019

FINAL PLANS