

I.S.I. JOB: 112859 GENERAL CONTRACTORS NAME: \_\_\_\_\_  
 NATIONAL #: 200377 SUPERINTENDENT NAME: \_\_\_\_\_  
 LOCATION: WESTMINSTER, SC DATE FD'S WERE PROVIDED: \_\_\_\_\_

PLEASE SEND IN THESE DIMENSIONS AS SOON AS POSSIBLE TO:


RYAN SPANNAGLE AT (414)-847-0658 - OR E-MAIL AT RYAN.SPANNAGLE@ELKAY.COM

A _____	H _____	O _____	V _____
B _____	I _____	P _____	W _____
C _____	J _____	Q _____	X _____
D _____	K _____	R _____	Y _____
E _____	L _____	S _____	Z _____
F _____	M _____	T _____	
G _____	N _____	U _____	

MAIN CEILING HEIGHT \_\_\_\_\_


**Intent:**  
 Elkay Interior Systems, Inc. (EIS) plans are dimensioned in accordance with received architectural drawings or site survey, and includes, but not limited to ceiling and sill height. There are often occasions where the architectural plans do not match actual site conditions. The Field Dimension Coordination Plan is intended to alleviate any potential discrepancies and coordination issues on the project.

- Instructions:**
1. Upon receipt of Final Plans, please provide FINISHED dimensions for the areas listed.
  2. Confirmed Field Dimensions (FD 's) must be submitted 3 weeks in advance of delivery. If FD's are not received, EIS will proceed with the dimensions provided within the architectural file. EIS will not be responsible for any final fit up issues if dimensions are not received in a timely manner.
  3. General Contractor to immediately notify Elkay Interior Systems if field conditions do not match the architectural plan set. EIS will make a good faith effort to accommodate changes, however the client may be responsible for the cost of items already manufactured or in process.

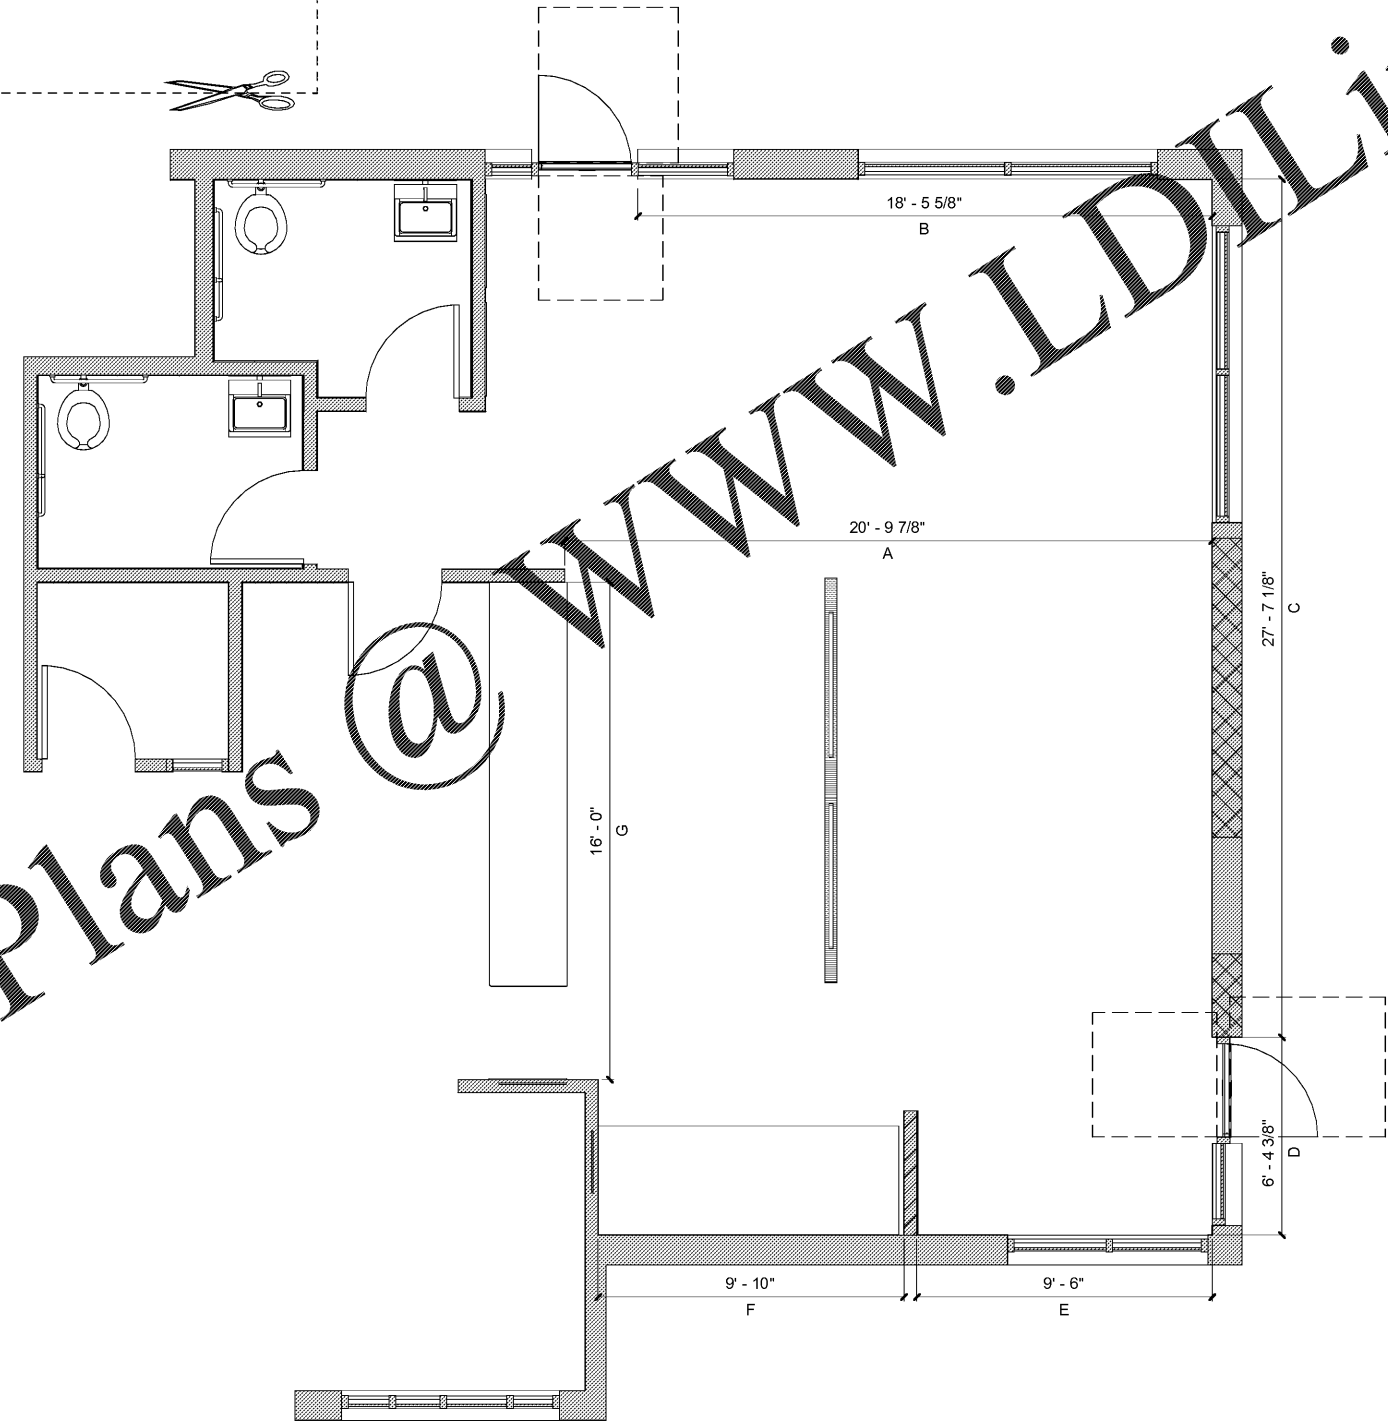

Order Plans @

**FINAL PLANS**



**National #200382**  
Garden Grill

Account Executive  
**Donnie Harrison**  
 706-604-7680  
 donnie.harrison@elkay.com


Drawn By  
**DP**  
 Date:  
**06/11/2019**

Contact  
**Bruce Daniels**  
 646-462-5481  
 bruce.daniels@carolinatranchis Holdings.com

Location  
 406 E Main Street  
**Andrews, SC**  
 29510

Designer  
**Grace Schneider**  
 414-847-0748  
 grace.schneider@elkay.com

Project Manager  
**Ryan Spannagle**  
 414-847-0658  
 ryan.spannagle@elkay.com

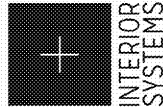

**INTERIOR SYSTEMS**

REV	DATE	DESCRIPTION
	06/11/19	Bid Set Created
	06/14/19	Brand Review Approved
	06/18/19	Final Set Created

Project Number  
**112893**

Sheet Title  
**Field Dimensions**

Sheet  
**I-FD**