
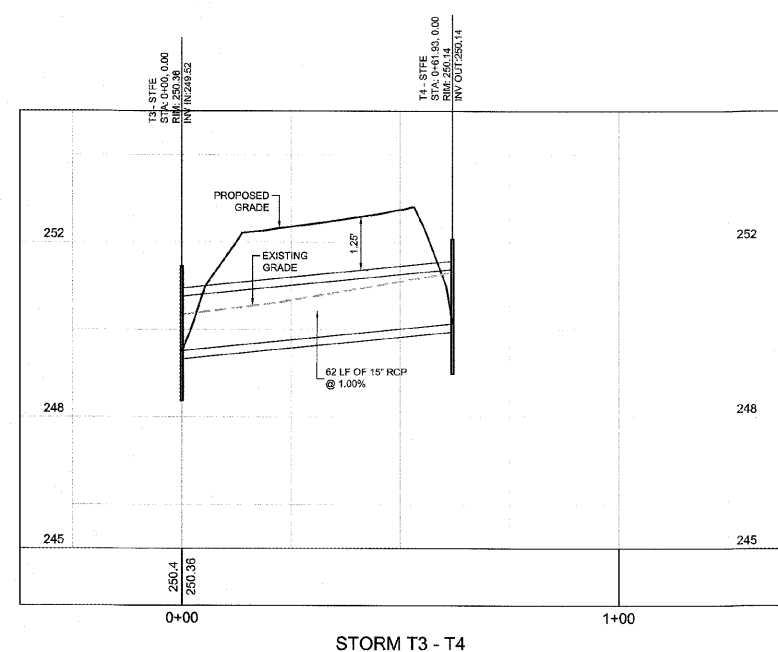
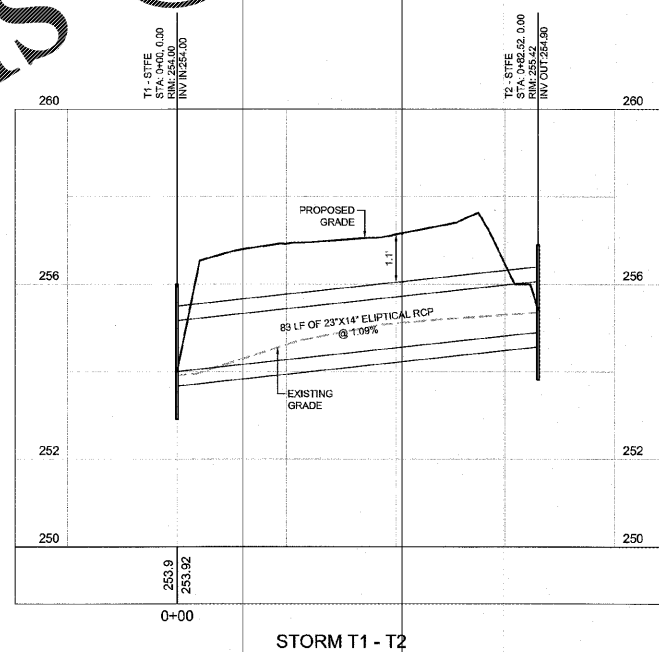
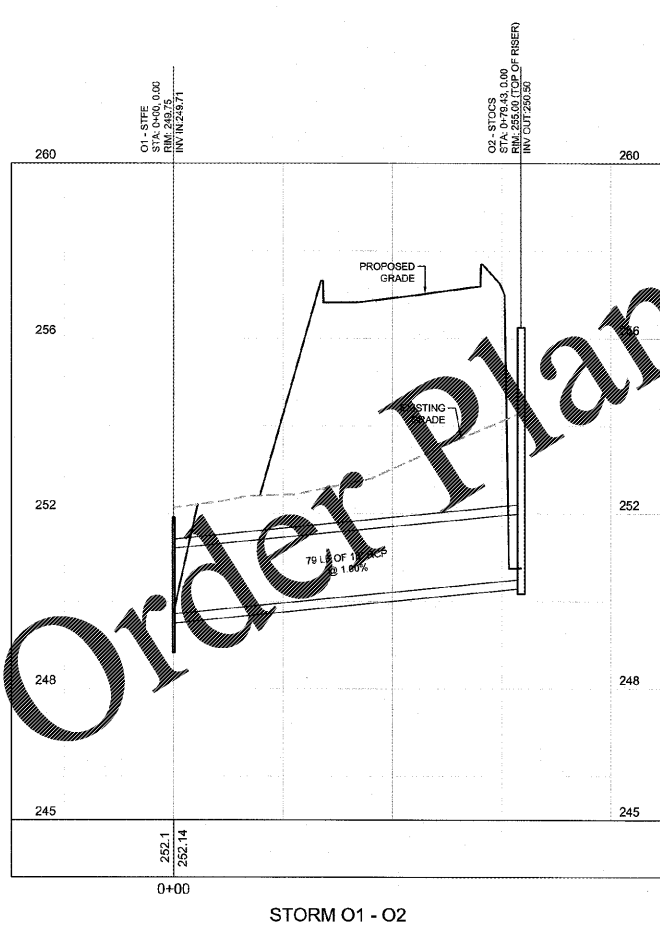
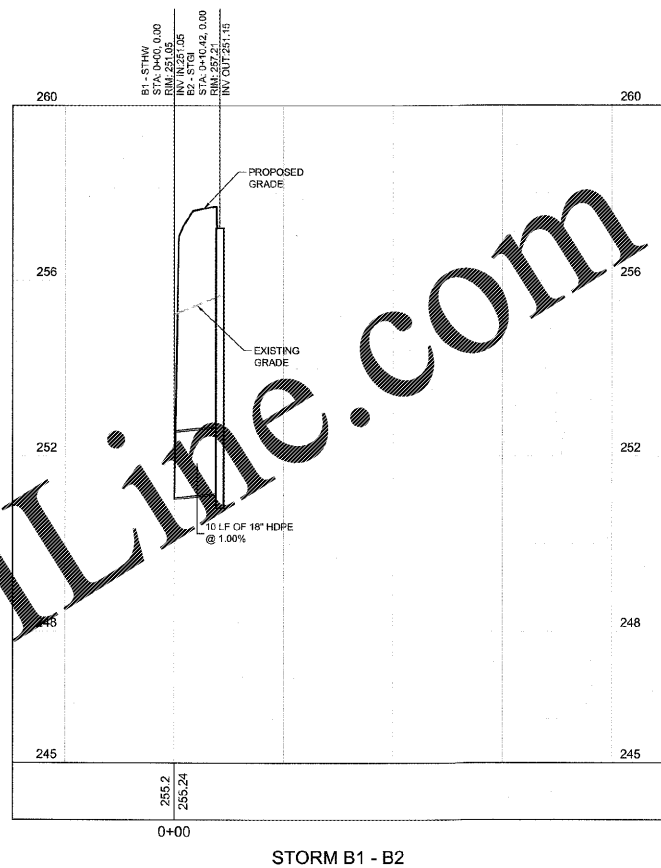
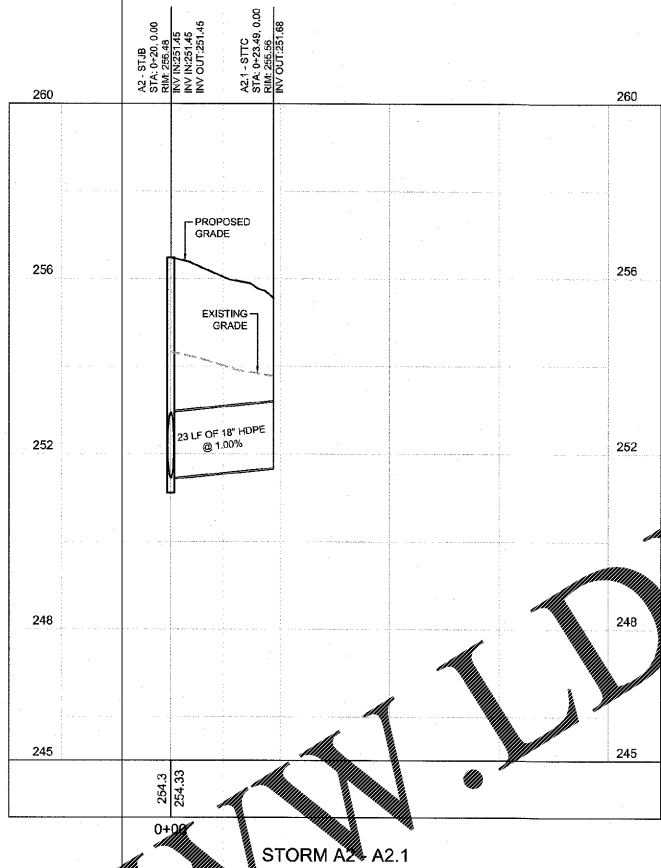


Drawing name: L:\201904 - Carolina RE Holdings, LLC - Burger King - Beech Island, SC\CADD\CONTR\201904 - 09 - PROFILES.dwg STORM PROFILES Aug 28, 2019 9:58am by michael.towhler

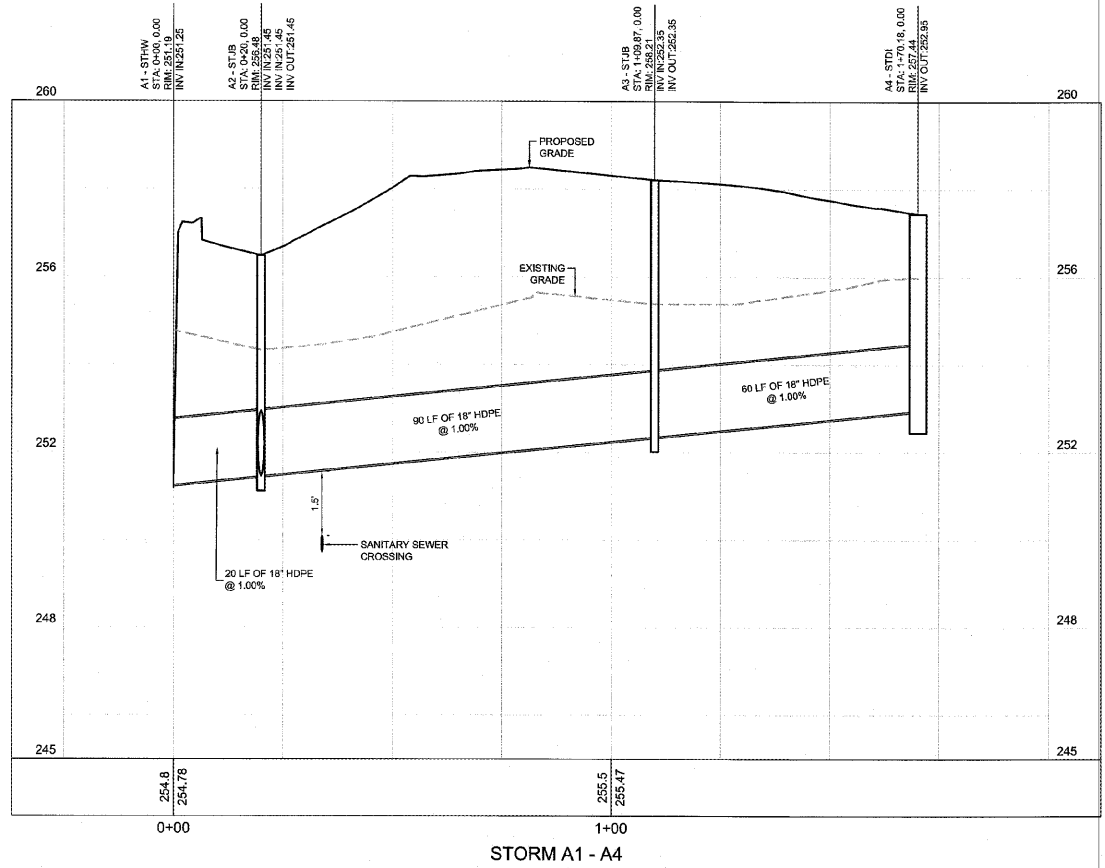

Order Plans @ WWW.LDILine.com

PREPARED IN THE OFFICE OF:

**LECRAW ENGINEERING**

© 2016 LECRAW ENGINEERING, INC.  
3475 CORPORATE WAY  
SUITE A  
DULUTH, GA 30096  
PHONE - 678.460.8100  
WWW.LECRAWENGINEERING.COM  
COA-1400

REV #	DATE	BY	CHECKED	DATE	BY
1	08/28/19	MAT			

COUNTY & SCOTT COMMENTS

CLIENT: CAROLINA RE HOLDINGS, LLC  
300 GALLERIA PARKWAY - ATLANTA, GA 30339

PROJECT: BURGER KING - BEECH ISLAND, SC  
BEECH ISLAND AVENUE & ATOMIC DRIVE  
AIKEN COUNTY, SOUTH CAROLINA

LeCraw Engineering, Inc.  
No. 4400  
STATE OF SOUTH CAROLINA  
REGISTERED PROFESSIONAL ENGINEER  
No. 29099  
8/28/19  
Mark S. LeCraw

DESIGN TEAM:

DRAWN BY:	MAT
DESIGNED BY:	MAT
REVIEWED BY:	MSL

**811**  
Know what's below.  
Call before you dig.

SCALE & NORTH ARROW:

VERTICAL SCALE: IN FEET  
SCALE: 1"=2'

NORTH ARROW

JOB #: 259004  
DATE: JULY 18, 2019  
STORM PROFILES  
**C-6.0**