


Order Plans @

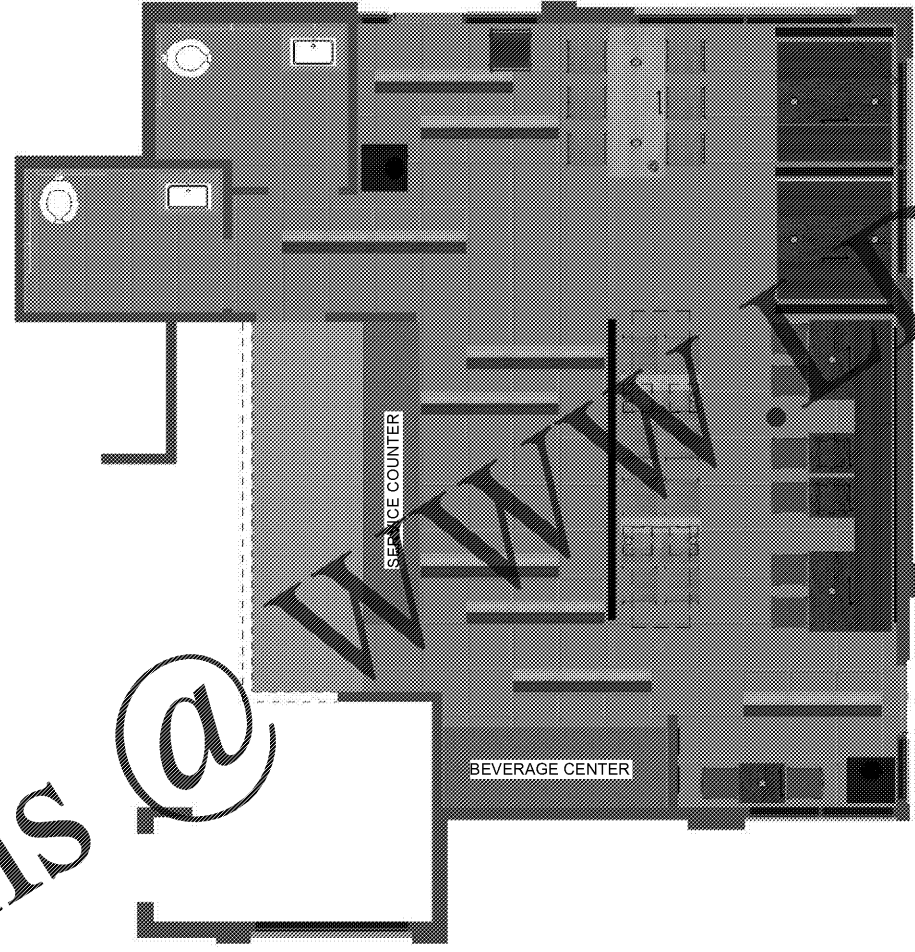

(A) Shaded Plan
3/16" = 1'-0"

NOTE:
- THIS IS PROPRIETARY TO EIS. ANY UNAUTHORIZED USE OR REPRODUCTION IS STRICTLY PROHIBITED.
- EIS WILL NOT BE HELD LIABLE FOR NON-EIS ITEMS THE CUSTOMER PURCHASED AND DO NOT FIT IN THE INTENDED SPACE.




National #200397
Garden Grill

Account Executive
Donnie Hatteison
706-604-4700
donnie.hatteison@elkay.com

Contact
Bruce Daniels
645-462-5481
bruce.daniels@carolinatransfranchiseholdings.com

Location
Beech Island, SC
29642

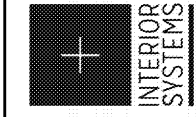

REV	DATE	DESCRIPTION	BY
	8/8/19	Bld Set Created	SR
	8/9/19	Brand Review Approved	SR
	8/15/19	Final Plan Set Created	JC/SR

Project Number
113123
Sheet Title
Shaded Plan
Sheet
I-1b

Drawn By
MS.GRK
Date:
07/26/2019

Designer
Stephanie Rutledge
414-847-0675
stephanie.rutledge@elkay.com

Project Manager
Ryan Spannagle
414-847-0668
ryan.spannagle@elkay.com

FINAL PLANS

WWW.EDILine.com