


NOTE:
 - THIS IS PROPRIETARY TO EIS. ANY UNAUTHORIZED USE OR REPRODUCTION IS STRICTLY PROHIBITED.
 - FINISHES ON FINISH PLAN ARE RESPONSIBILITY OF G.C. TO COMPLETE.
 - FINISH TAGS ON PLAN ARE MAIN WALL FINISHES ONLY - SEE ELEVATION FOR MORE FINISH INFORMATION

NOTE:
 - THIS PLAN IS DESIGNED UTILIZING WALL TILE. IT IS THE RESPONSIBILITY OF THE GENERAL CONTRACTOR/OWNER OPERATOR/CUSTOMER/ARCHITECT TO VERIFY ALL LOCAL AND STATE TILE REFLECTIVITY CODES AS THEY PERTAIN TO THE USE OF ANY TILE ON ANY VERTICAL SURFACE. DUE TO CARING STATE AND REGIONAL CODES, INTERIOR SYSTEMS WILL NOT BE RESPONSIBLE FOR MEETING THESE TILE REFLECTIVITY CODES. THE USE OF THE TILES SPECIFIED IN THESE PLANS IS AT THE SOLE DISCRETION OF THE CUSTOMER.

FLOOR TILE KEY		
	6" x 6"	CT-10G
	24" x 24"	CT-25G
	12" x 24"	CT-27G
	12" x 24"	CT-27G
	6" x 24"	CT-28G
	6" x 24"	CT-29G

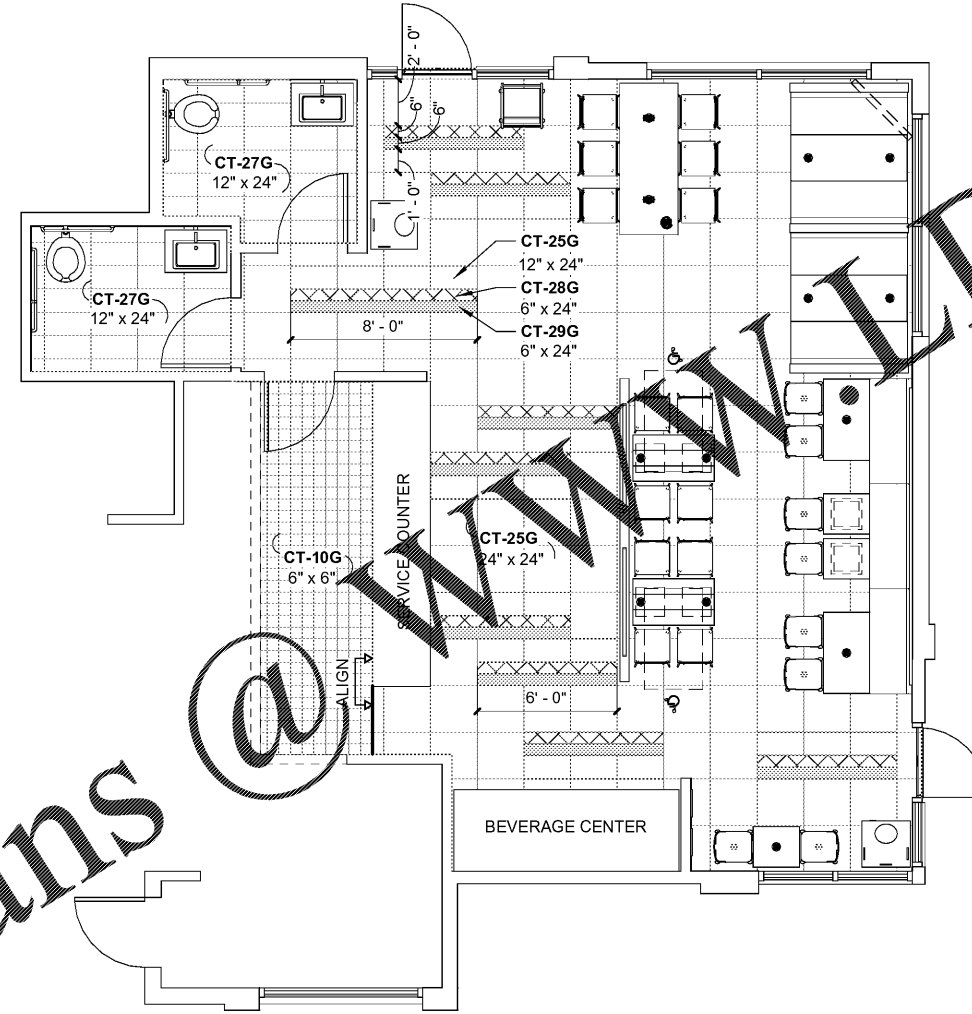

(A) Floor Tile Plan With Furniture
 3/16" = 1'-0"

Order Plans @ WWW.IDILine.com



Account Executive
Domie Harrelson
 706-841-7600
 domie.harrelson@elkay.com

Drawn By
MS.GRK
 Date:
07/26/2019


National #200397
 Garden Grill

Contact
Bruce Daniels
 646-462-5481
 bruce.daniels@carolinatranchis Holdings.com

Designer
Stephanie Rutledge
 414-847-0675
 stephanie.rutledge@elkay.com

Location
 Beech Island Drive and Atomic Road
Beech Island, SC
 29842

Project Manager
Ryan Spannagle
 414-847-0658
 ryan.spannagle@elkay.com

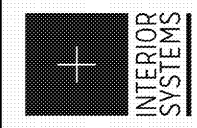

REV	DATE	DESCRIPTION	BY
	8/8/19	Bid Set Created	SR
	8/9/19	Brand Review Approved	SR
	8/15/19	Final Plan Set Created	JC/SR

Project Number
113123

Sheet Title
**Floor Tile Plan
 With Furniture**

Sheet
I-3

