



NOTE:
 - THIS IS PROPRIETARY TO EIS. ANY UNAUTHORIZED USE OR REPRODUCTION IS STRICTLY PROHIBITED.
 - IF SPECIFIED ITEMS ARE NOT AVAILABLE, PLEASE CONTACT EIS IMMEDIATELY.
 - WRITTEN DIMENSIONS HAVE PRECEDENCE OVER SCALE IN ALL CASES.
 - SERVICE COUNTER FINISHES TO WRAP AROUND END OF COUNTER.
 - BOTTOM OF PENDANT LIGHTS TO BE PLACED AT DESIGNATED HEIGHTS.

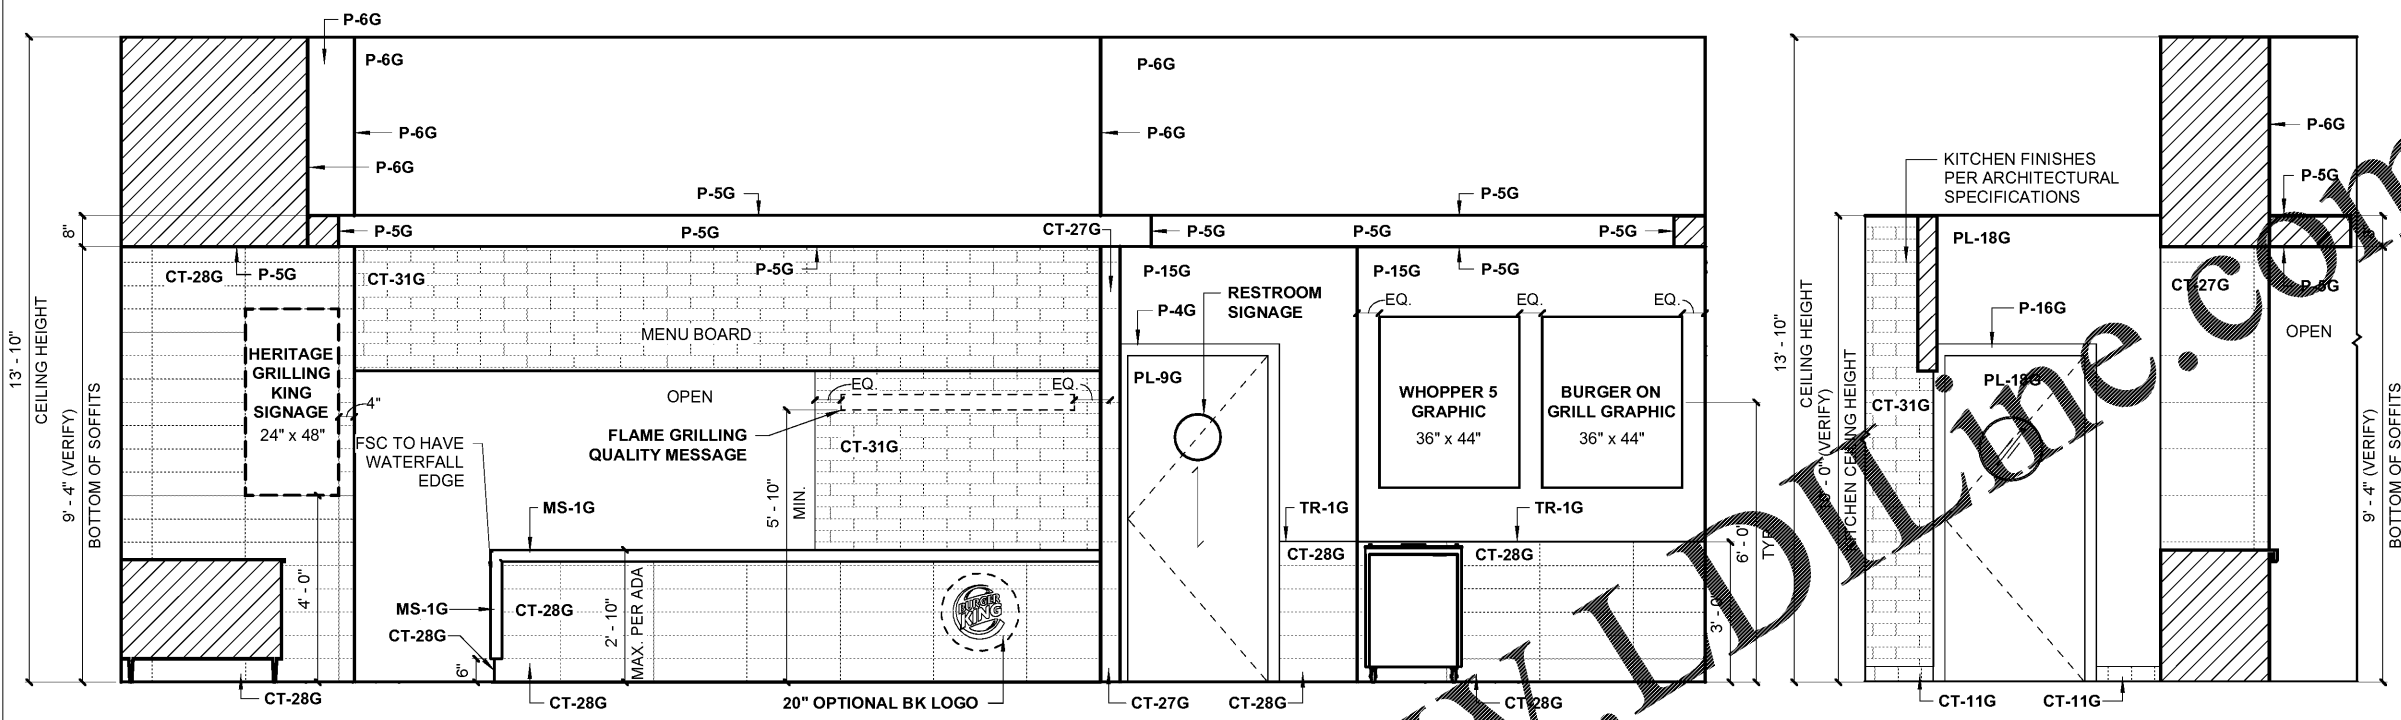


A ELEVATION
3/8" = 1'-0"

B ELEVATION
3/8" = 1'-0"

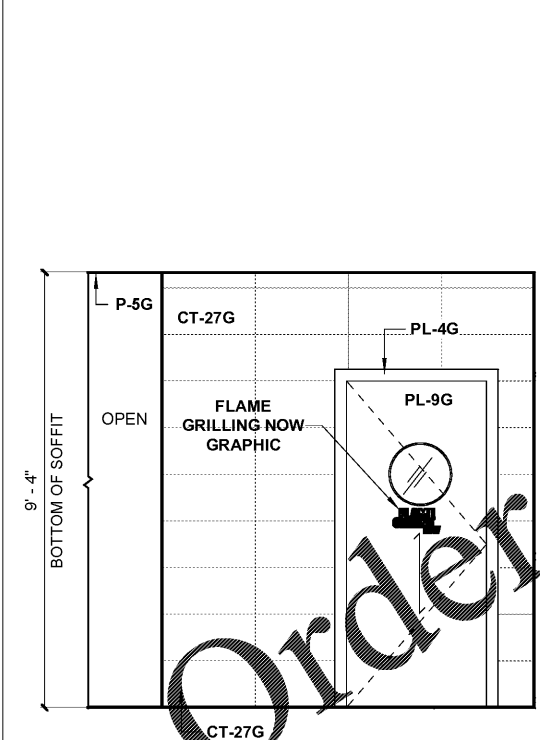

C ELEVATION
3/8" = 1'-0"

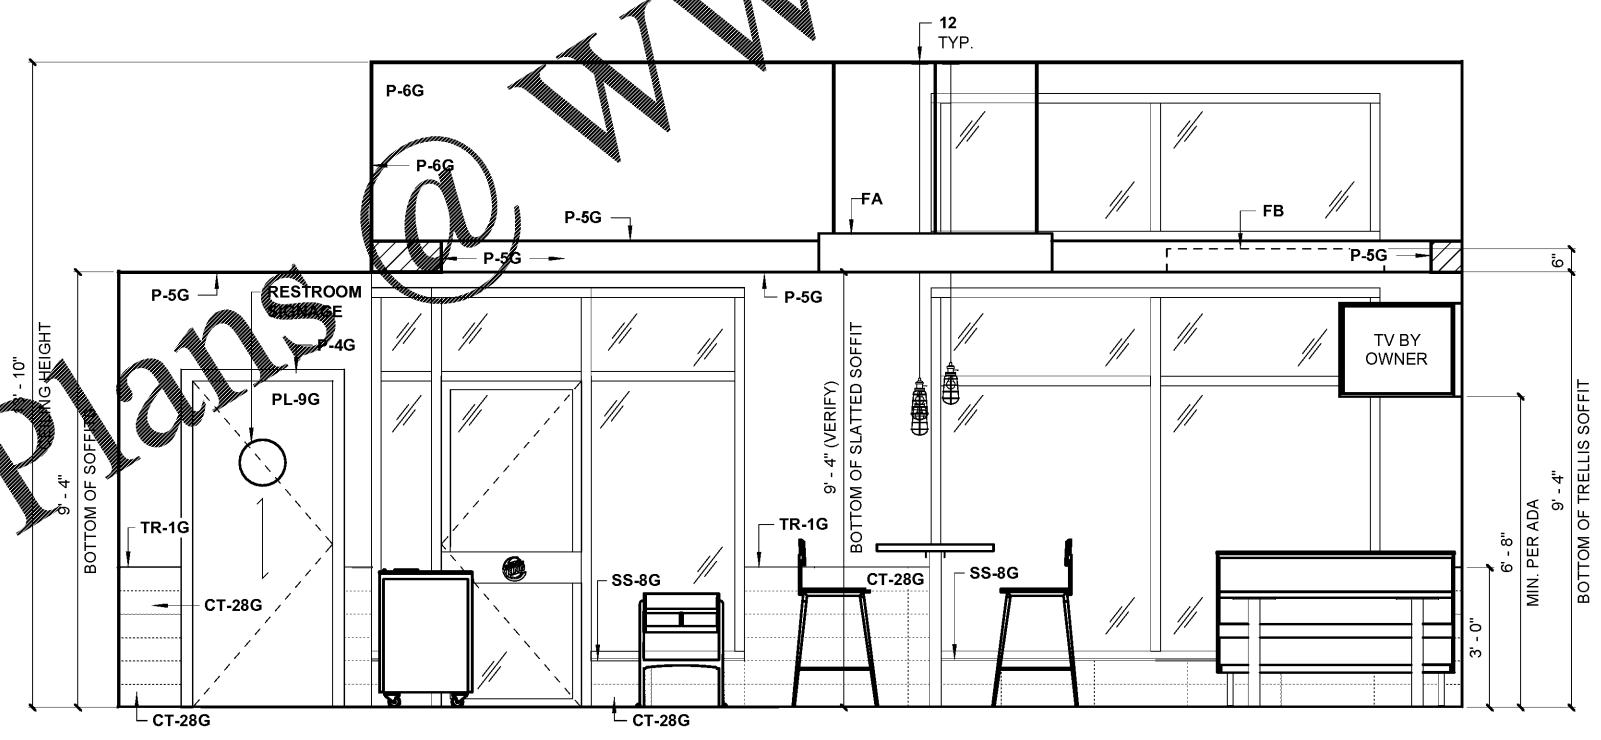

D ELEVATION
3/8" = 1'-0"

Account Executive
 Donnie Harrelson
 706-804-7600
 donnie.harrelson@elkay.com

Contact
 Bruce Daniels
 646-462-5481
 bruce.daniels@carolinatranchisearch.com


Designer
 Stephanie Rutledge
 414-847-0675
 stephanie.rutledge@elkay.com

Project Manager
 Ryan Spannagle
 414-847-0658
 ryan.spannagle@elkay.com

Location
 Beech Island Drive and Atomic Road
Beech Island, SC
 29842

Drawn By
 MS.GRK

Date:
 07/26/2019

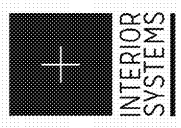

REV	DATE	DESCRIPTION	BY
	8/8/19	Bid Set Created	SR
	8/9/19	Brand Review Approved	SR
	8/15/19	Final Plan Set Created	JC/SR

Project Number
113123

Sheet Title
Elevations

Sheet
I-5

FINAL PLANS