

I.S.I. JOB: 113123
 NATIONAL # 200397
 LOCATION: BEECH ISLAND, SC

GENERAL CONTRACTORS NAME: _____
 SUPERINTENDENT NAME: _____
 SUPERINTENDENT NUMBER: _____
 DATE FD'S WERE PROVIDED: _____


PLEASE SEND IN THESE DIMENSIONS AS SOON AS POSSIBLE TO:
 RYAN SPANNAGLE AT (414)-224-0972 - OR E-MAIL AT ryan.spannagle@elkay.com

(A) _____	(H) _____	(O) _____	(V) _____
(B) _____	(I) _____	(P) _____	(W) _____
(C) _____	(J) _____	(Q) _____	(X) _____
(D) _____	(K) _____	(R) _____	(Y) _____
(E) _____	(L) _____	(S) _____	(Z) _____
(F) _____	(M) _____	(T) _____	
(G) _____	(N) _____	(U) _____	

MAIN CEILING HEIGHT _____


Intent:
 Elkay Interior Systems, Inc. (EIS) plans are dimensioned in accordance with received architectural drawings or site survey, and includes, but not limited to ceiling and sill height. There are often occasions where the architectural plans do not match actual site conditions. The Field Dimension Coordination Plan is intended to alleviate any potential discrepancies and coordination issues on the project.

- Instructions:**
1. Upon receipt of Final Plans, please provide FINISHED dimensions for the areas listed.
 2. Confirmed Field Dimensions (FD's) must be submitted 3 weeks in advance of delivery. If FD's are not received, EIS will proceed with the dimensions provided within the architectural file. EIS will not be responsible for any final fit up issues if dimensions are not received in a timely manner.
 3. General Contractor to immediately notify Elkay Interior Systems if field conditions do not match the architectural plan set. EIS will make a good faith effort to accommodate changes, however the client may be responsible for the cost of items already manufactured or in process.

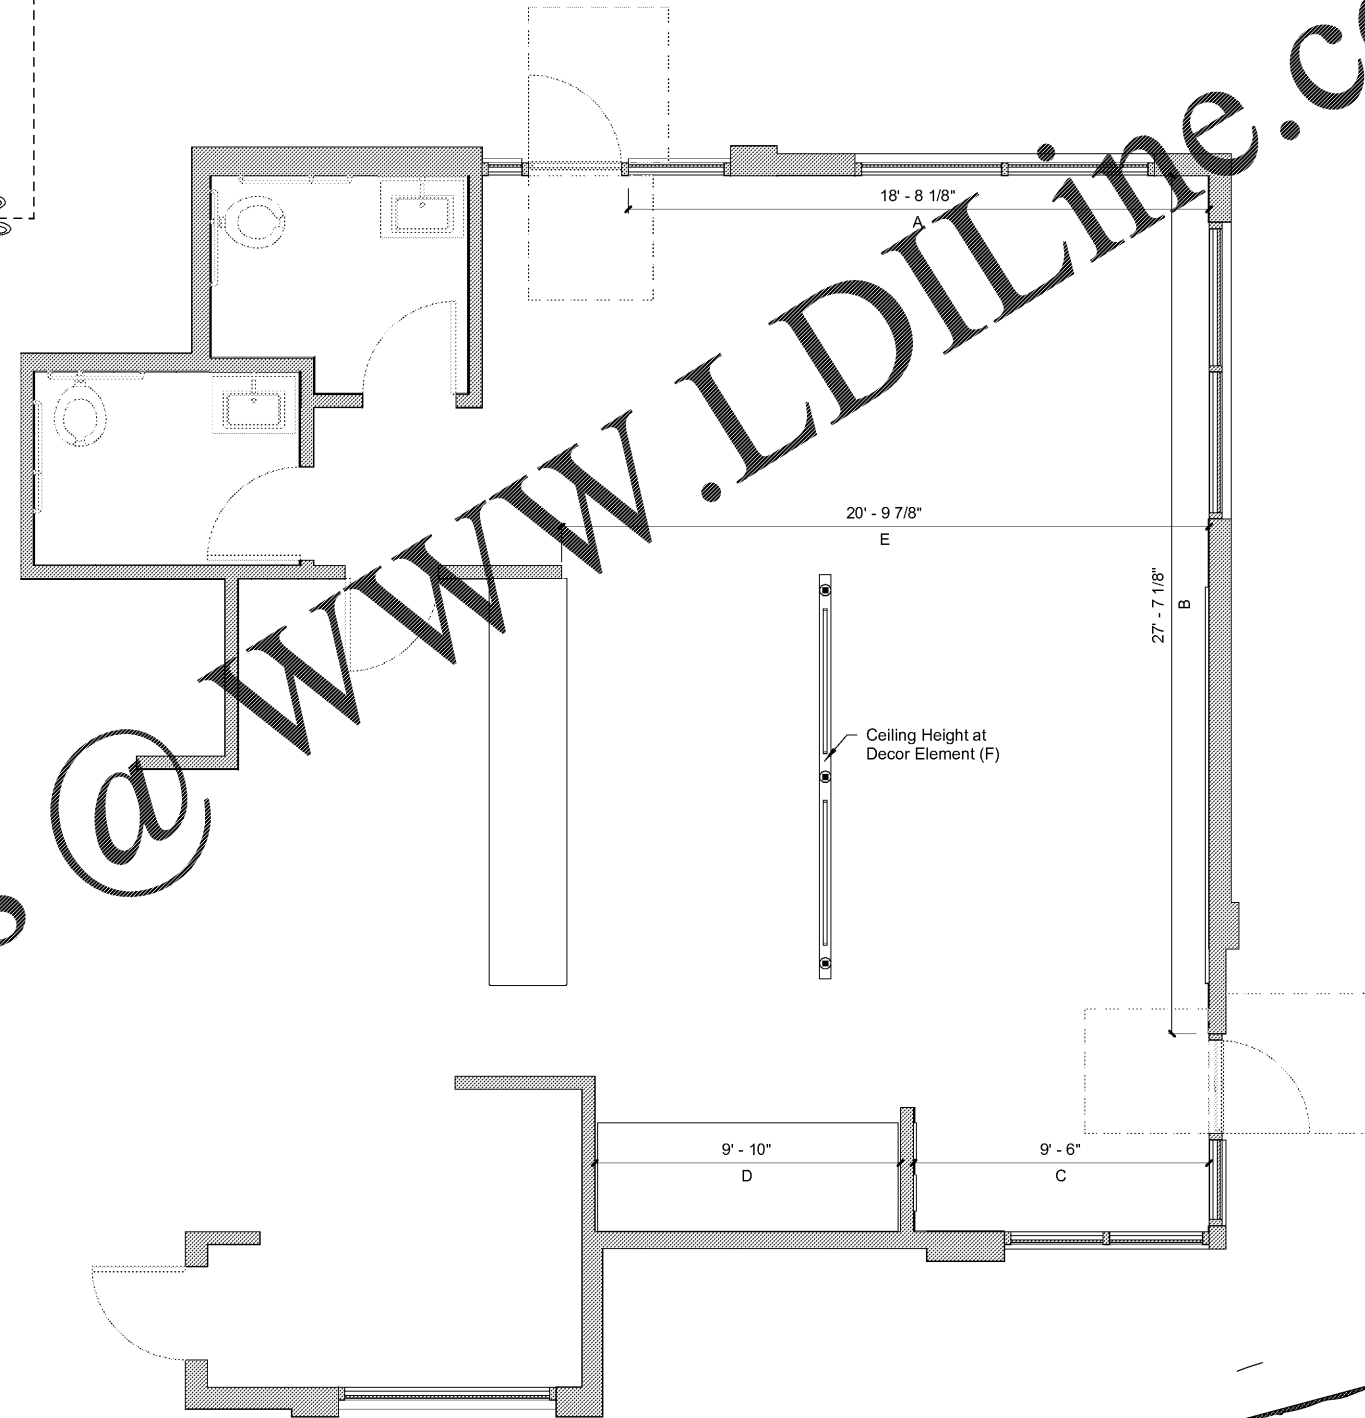

① Field Dimensions
 1/4" = 1'-0"

Order Plans @ WWW.LDILINE.COM



National #200397
Garden Grill

Account Executive
 Donnie Harrelson
 706-841-7600
 donnie.harrelson@elkay.com


Drawn By
 MS.GRK
 Date: 07/26/2019

Contact
 Bruce Daniels
 646-462-5481
 bruce.daniels@carolinatranchis Holdings.com

Designer
 Stephanie Rutledge
 414-847-0675
 stephanie.rutledge@elkay.com

Location
 Beech Island Drive and Atomic Road
Beech Island, SC
 29842

Project Manager
 Ryan Spannagle
 414-847-0658
 ryan.spannagle@elkay.com



BY	SR	JC/SR
DESCRIPTION	Bid Set Created	
DATE	8/9/19	Brand Review Approved
REV	8/15/19	Final Plan Set Created

Project Number
113123

Sheet Title
Field Dimensions

Sheet
I-FD

FINAL PLANS