



1 BUILDING SECTION
SCALE: 1/4" = 1'-0"

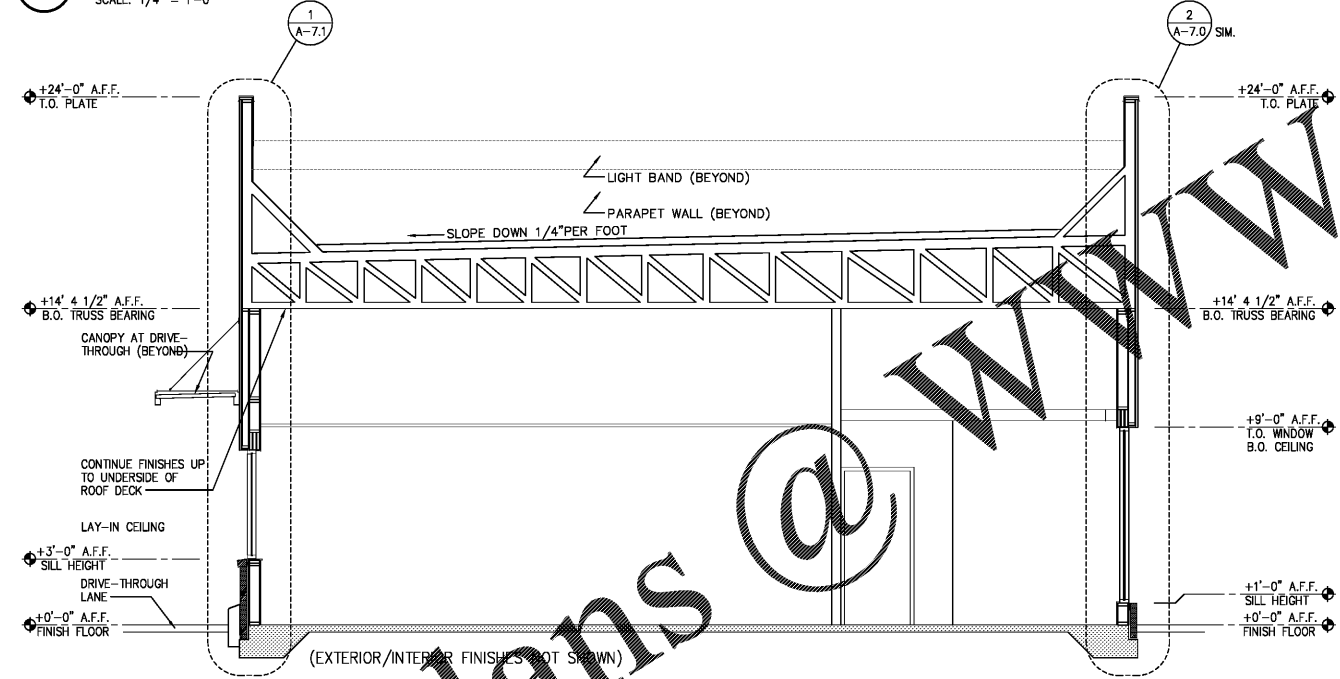

2 BUILDING SECTION
SCALE: 1/4" = 1'-0"

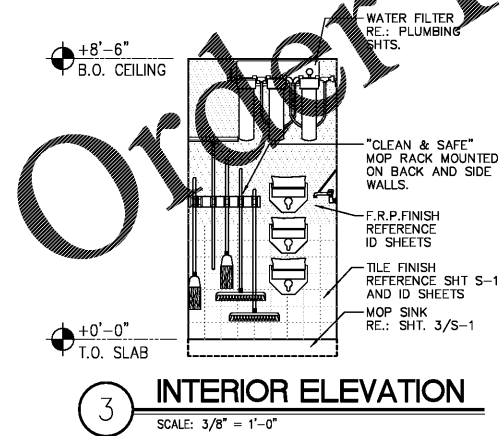

3 INTERIOR ELEVATION
SCALE: 3/8" = 1'-0"

B1916

DATE	RELEASE
08.26.19	FOR CONSTRUCTION


CHECKED BY: AK
DRAWN BY: CY

NOTE:
THESE DRAWINGS ARE THE
PROPERTY OF ARIE KOHN
ARCHITECTS, P.C. AND SHALL
NOT BE USED, REPRODUCED,
AND/OR MODIFIED WITHOUT
WRITTEN CONSENT FROM ARIE
KOHN ARCHITECTS, P.C.

DRAWINGS FOR:
BRUCE DANIELS
CAROLINA RE HOLDINGS, LLC
P.O. BOX 711
GREENWOOD, SC 29649
646-462-5481



ARIE KOHN ARCHITECTS, PC
74 WOODSTOCK ROAD ROSWELL, GA 30075
TEL: (770) 642-9030 FAX: (770) 642-3785
EMAIL: arie@akohmarch.com

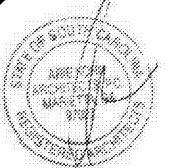

PROJECT: B1916
DATE: 07/22/2019

206 LONGSTREET, ST.
KINGSTREE, SC 29556

BURGER KING
RESTAURANT



BUILDING SECTIONS AND INTERIOR ELEVATIONS

A-3.0