


Order Plans

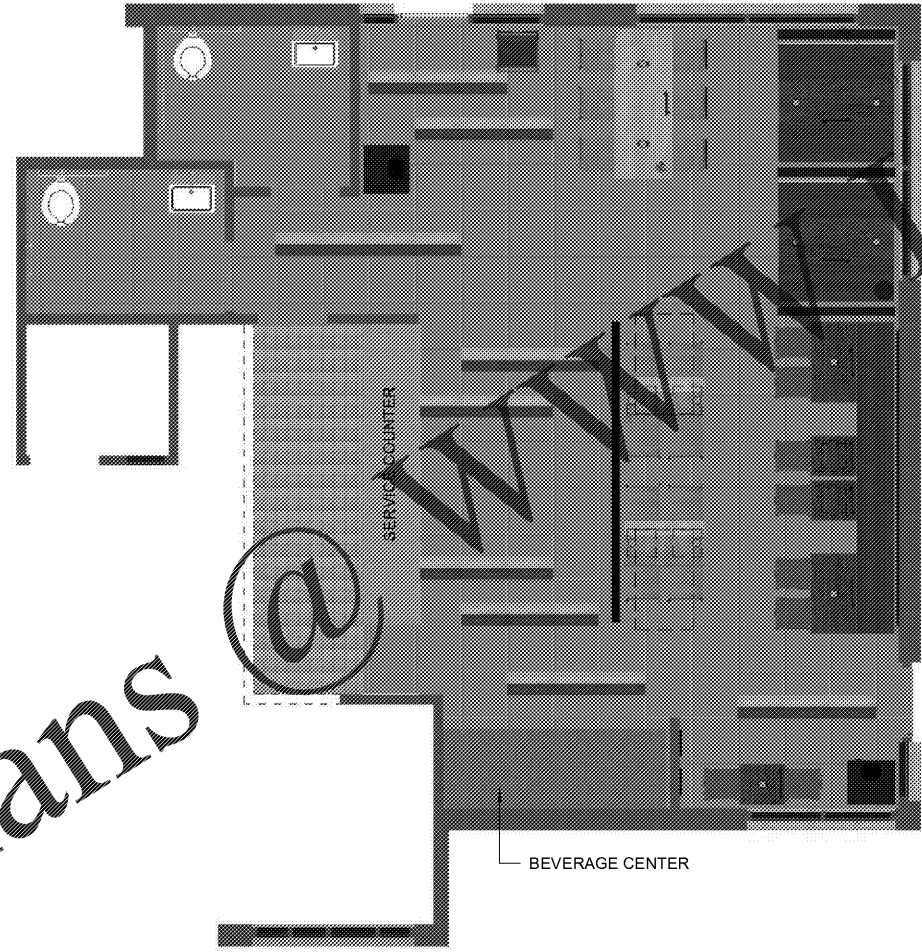

(A) Shaded Plan
3/16" = 1'-0"


NOTE:
- THIS IS PROPRIETARY TO EIS. ANY UNAUTHORIZED USE OR REPRODUCTION IS STRICTLY PROHIBITED.
- EIS WILL NOT BE HELD LIABLE FOR NON-EIS ITEMS THE CUSTOMER PURCHASED AND DO NOT FIT IN THE INTENDED SPACE.



Account Executive
Donnie Harreson
706-604-7600
donnie.harreson@elkay.com

Contact
Bruce Daniels
646-462-5481
bruce.daniels@carolinafranchiseholdings.com

Location
206 Longstreet St
Kingstree, SC
29556

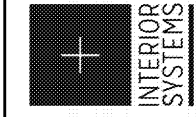

REV	DATE	DESCRIPTION	BY
	06/11/19	Bid Set Created	GS
	06/14/19	Brand Review Approved	GS
	06/18/19	Final Set Created	GS/KD

Project Number
112891

Sheet Title
Shaded Plan

Sheet
I-1b

Drawn By
DP
Date:
06/11/2019

Designer
Grace Schneider
414-847-0746
grace.schneider@elkay.com

Project Manager
Ryan Spannagle
414-847-0638
ryan.spannagle@elkay.com

