


NOTE:
 - THIS IS PROPRIETARY TO EIS. ANY UNAUTHORIZED USE OR REPRODUCTION IS STRICTLY PROHIBITED.
 - FINISHES ON FINISH PLAN ARE RESPONSIBILITY OF G.C. TO COMPLETE.
 - FINISH TAGS ON PLAN ARE MAIN WALL FINISHES ONLY - SEE ELEVATION FOR MORE FINISH INFORMATION

NOTE:
 - THIS PLAN IS DESIGNED UTILIZING WALL TILE. IT IS THE RESPONSIBILITY OF THE GENERAL CONTRACTOR/OWNER OPERATOR/CUSTOMER/ ARCHITECT TO VERIFY ALL LOCAL AND STATE TILE REFLECTIVITY CODES AS THEY PERTAIN TO THE USE OF ANY TILE ON ANY VERTICAL SURFACE. DUE TO CARING STATE AND REGIONAL CODES, INTERIOR SYSTEMS WILL NOT BE RESPONSIBLE FOR MEETING THESE TILE REFLECTIVITY CODES. THE USE OF THE TILES SPECIFIED IN THESE PLANS IS AT THE SOLE DISCRETION OF THE CUSTOMER.

WALL FINISH LEGEND	
	BR-2G
	CT-25G
	CT-27G
	CT-28G
	CT-30G
	CT-31G
	P-15G, TR-1G, CT-28G
	PL-18G
	EIS HALF WALL
	NEW GC FULL HT. WALL
	G.C. TO FILL IN EXISTING WINDOW

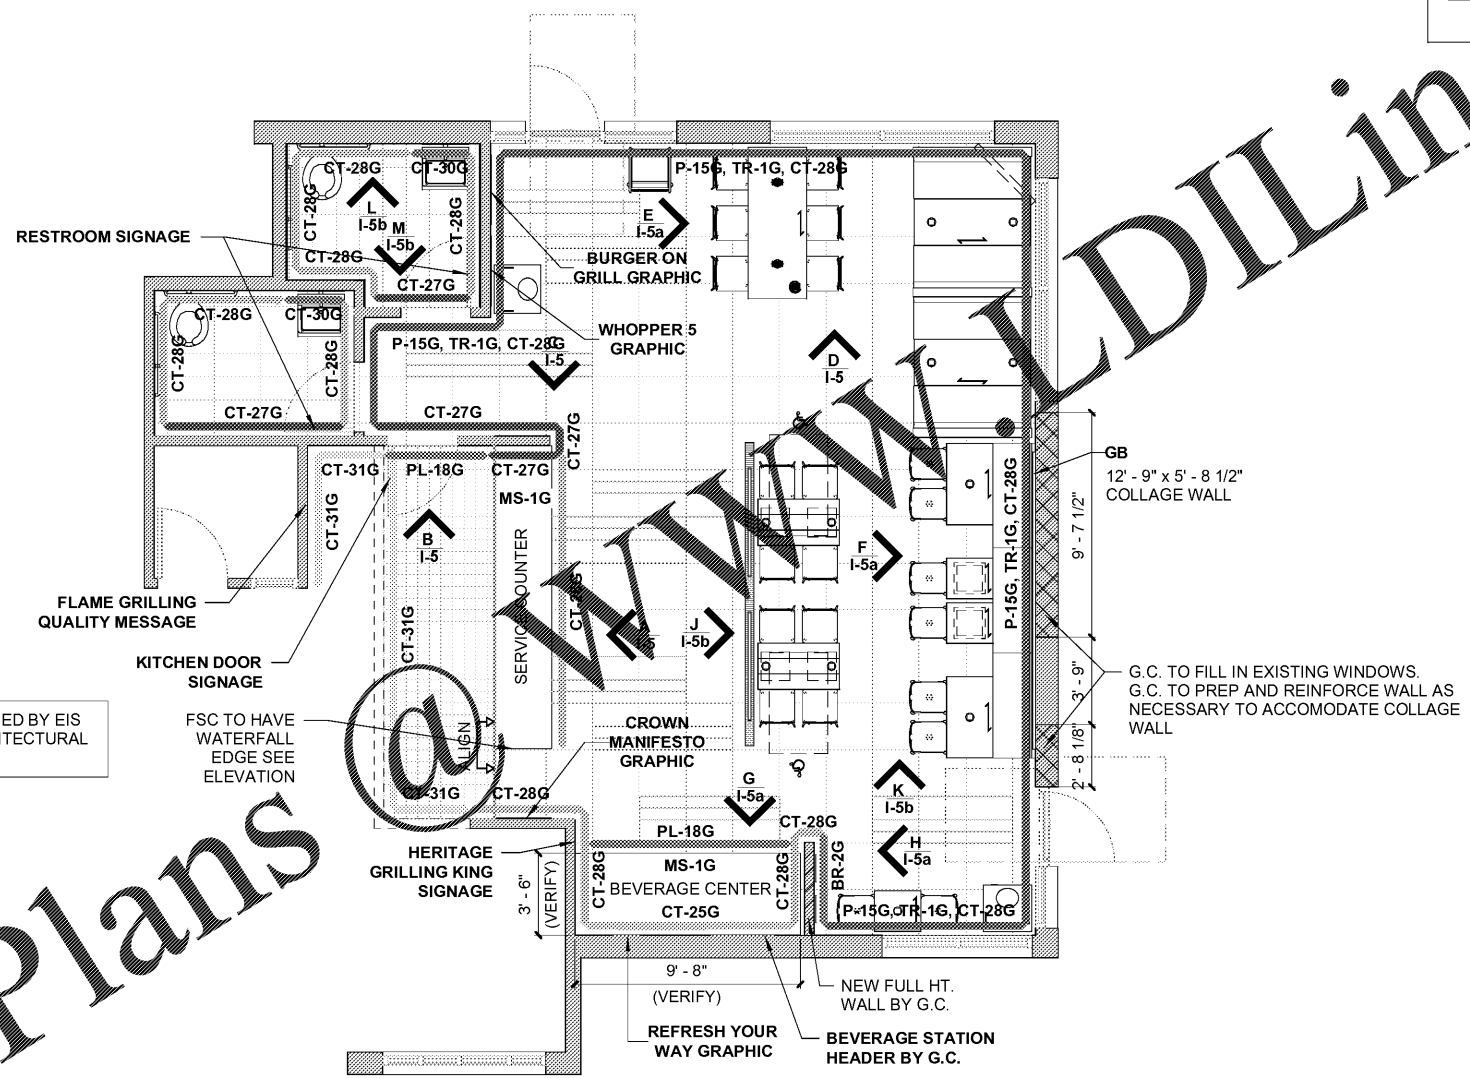


KITCHEN FINISHES NOT SPECIFIED BY EIS ARE PER BURGER KING'S ARCHITECTURAL DRAWINGS & SPECIFICATIONS.

FSC TO HAVE WATERFALL EDGE SEE ELEVATION

Order Plans

(A) Finish Plan
 3/16" = 1'-0"

FINAL PLANS



National #200380
Garden Grill

Account Executive
Donnie Harrison
 706-604-7680
 donnie.harrison@eikay.com


Drawn By
DP
 Date:
06/11/2019

Contact
Bruce Daniels
 646-462-5481
 bruce.daniels@carolinatranchis Holdings.com

Designer
Grace Schneider
 414-847-0748
 grace.schneider@eikay.com

Location
206 Longstreet St
Kingstree, SC
 29556

Project Manager
Ryan Spannagle
 414-847-0658
 ryan.spannagle@eikay.com



BY
GS
GS
GS/KD

Project Number
112891

Sheet Title
Finish Plan

Sheet
I-2

REV	DATE	DESCRIPTION
	06/11/19	Bid Set Created
	06/14/19	Brand Review Approved
	06/18/19	Final Set Created