

I.S.I. JOB: 112859 GENERAL CONTRACTORS NAME: _____
 NATIONAL #: 200377 SUPERINTENDENT NAME: _____
 LOCATION: WESTMINSTER, SC DATE FD'S WERE PROVIDED: _____

PLEASE SEND IN THESE DIMENSIONS AS SOON AS POSSIBLE TO:


RYAN SPANNAGLE AT (414)-847-0658 - OR E-MAIL AT RYAN.SPANNAGLE@ELKAY.COM

A _____	H _____	O _____	V _____
B _____	I _____	P _____	W _____
C _____	J _____	Q _____	X _____
D _____	K _____	R _____	Y _____
E _____	L _____	S _____	Z _____
F _____	M _____	T _____	
G _____	N _____	U _____	

MAIN CEILING HEIGHT _____

Intent:
 Elkay Interior Systems, Inc. (EIS) plans are dimensioned in accordance with received architectural drawings or site survey, and includes, but not limited to ceiling and sill height. There are often occasions where the architectural plans do not match actual site conditions. The Field Dimension Coordination Plan is intended to alleviate any potential discrepancies and coordination issues on the project.


- Instructions:**
1. Upon receipt of Final Plans, please provide FINISHED dimensions for the areas listed.
 2. Confirmed Field Dimensions (FD's) must be submitted 3 weeks in advance of delivery. If FD's are not received, EIS will proceed with the dimensions provided within the architectural file. EIS will not be responsible for any final fit up issues if dimensions are not received in a timely manner.
 3. General Contractor to immediately notify Elkay Interior Systems if field conditions do not match the architectural plan set. EIS will make a good faith effort to accommodate changes, however the client may be responsible for the cost of items already manufactured or in process.

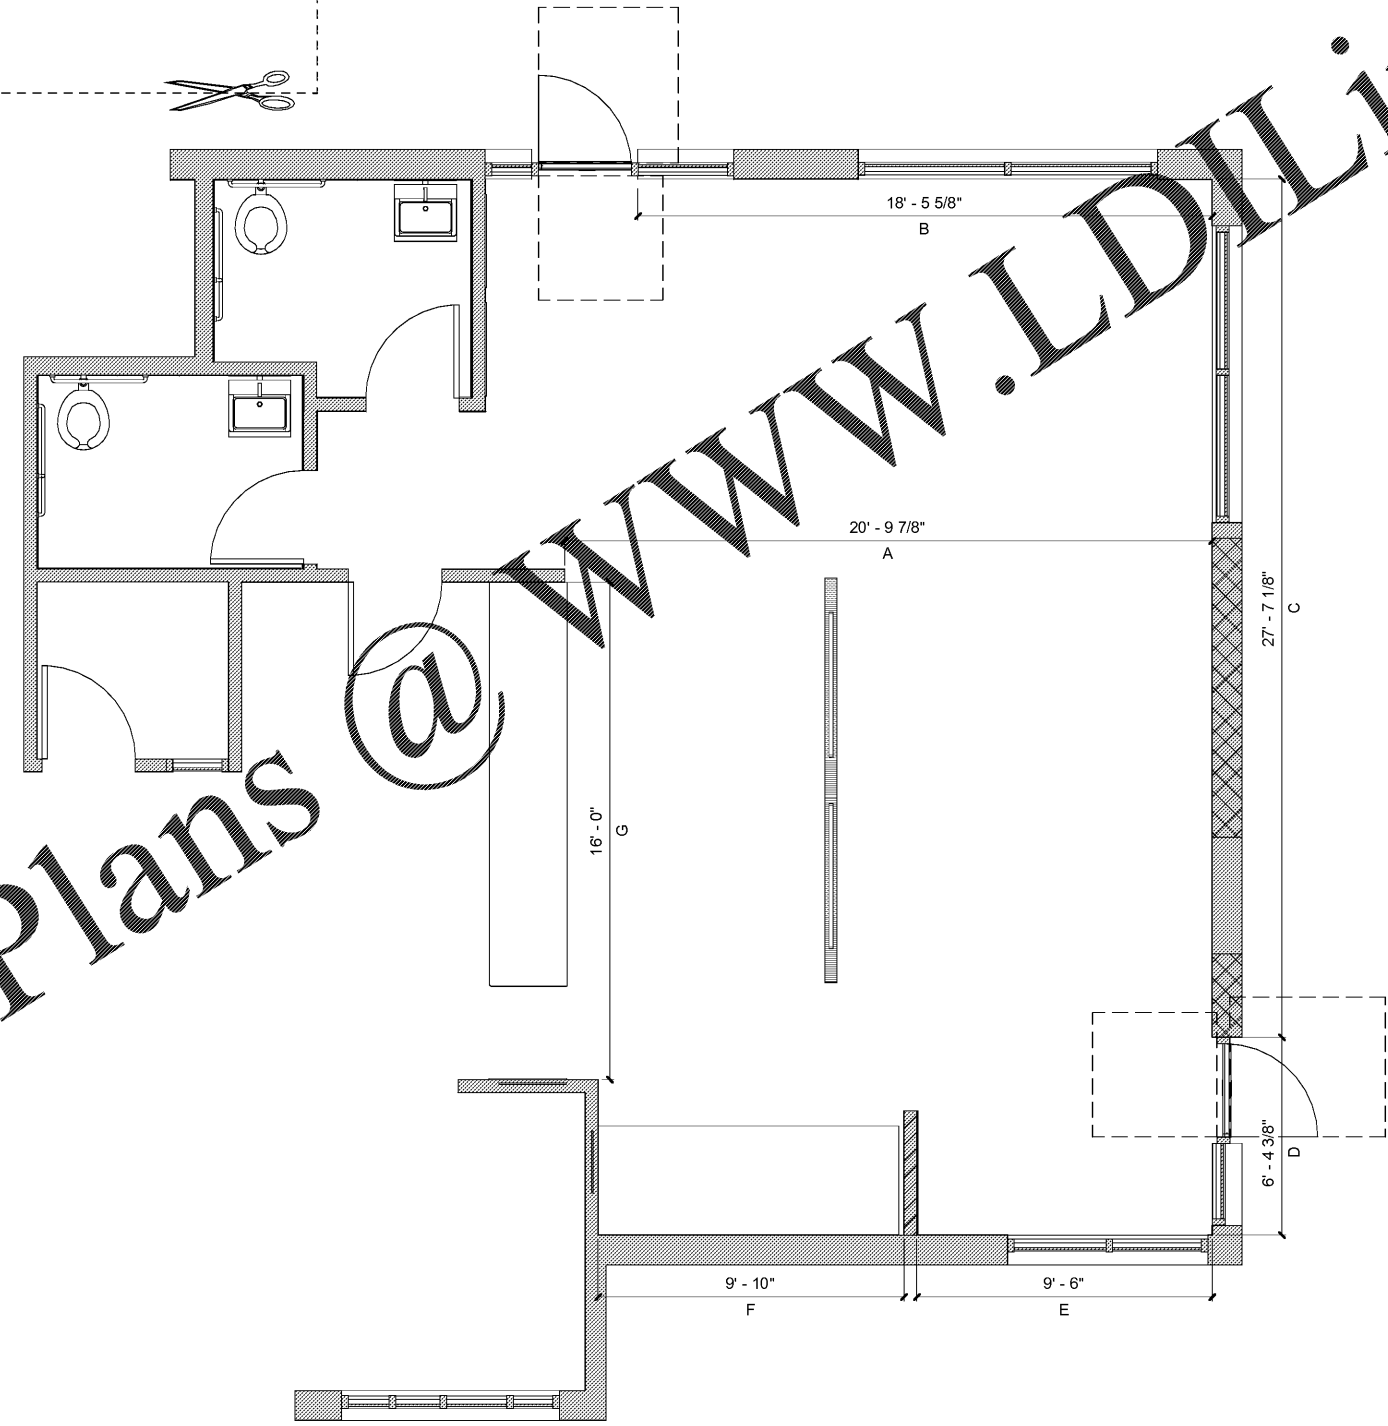

Order Plans @

WWW.LDILine.com

FINAL PLANS



National #200380
Garden Grill

Account Executive
Donnie Harrison
 706-604-7680
 donnie.harrison@elkay.com


Drawn By
DP
 Date:
06/11/2019

Contact
Bruce Daniels
 646-462-5481
 bruce.daniels@carolinfranchiseholdings.com

Location
 206 Longstreet St
Kingstree, SC
 29556

Designer
Grace Schneider
 414-847-0748
 grace.schneider@elkay.com

Project Manager
Ryan Spannagle
 414-847-0658
 ryan.spannagle@elkay.com

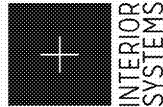

REV	DATE	DESCRIPTION	BY
	06/11/19	Bid Set Created	GS
	06/14/19	Brand Review Approved	GS
	06/18/19	Final Set Created	GS/KD

Project Number
112891

Sheet Title
Field Dimensions

Sheet
I-FD