


Order Plans @ [www.LDiline.com](http://www.LDiline.com)

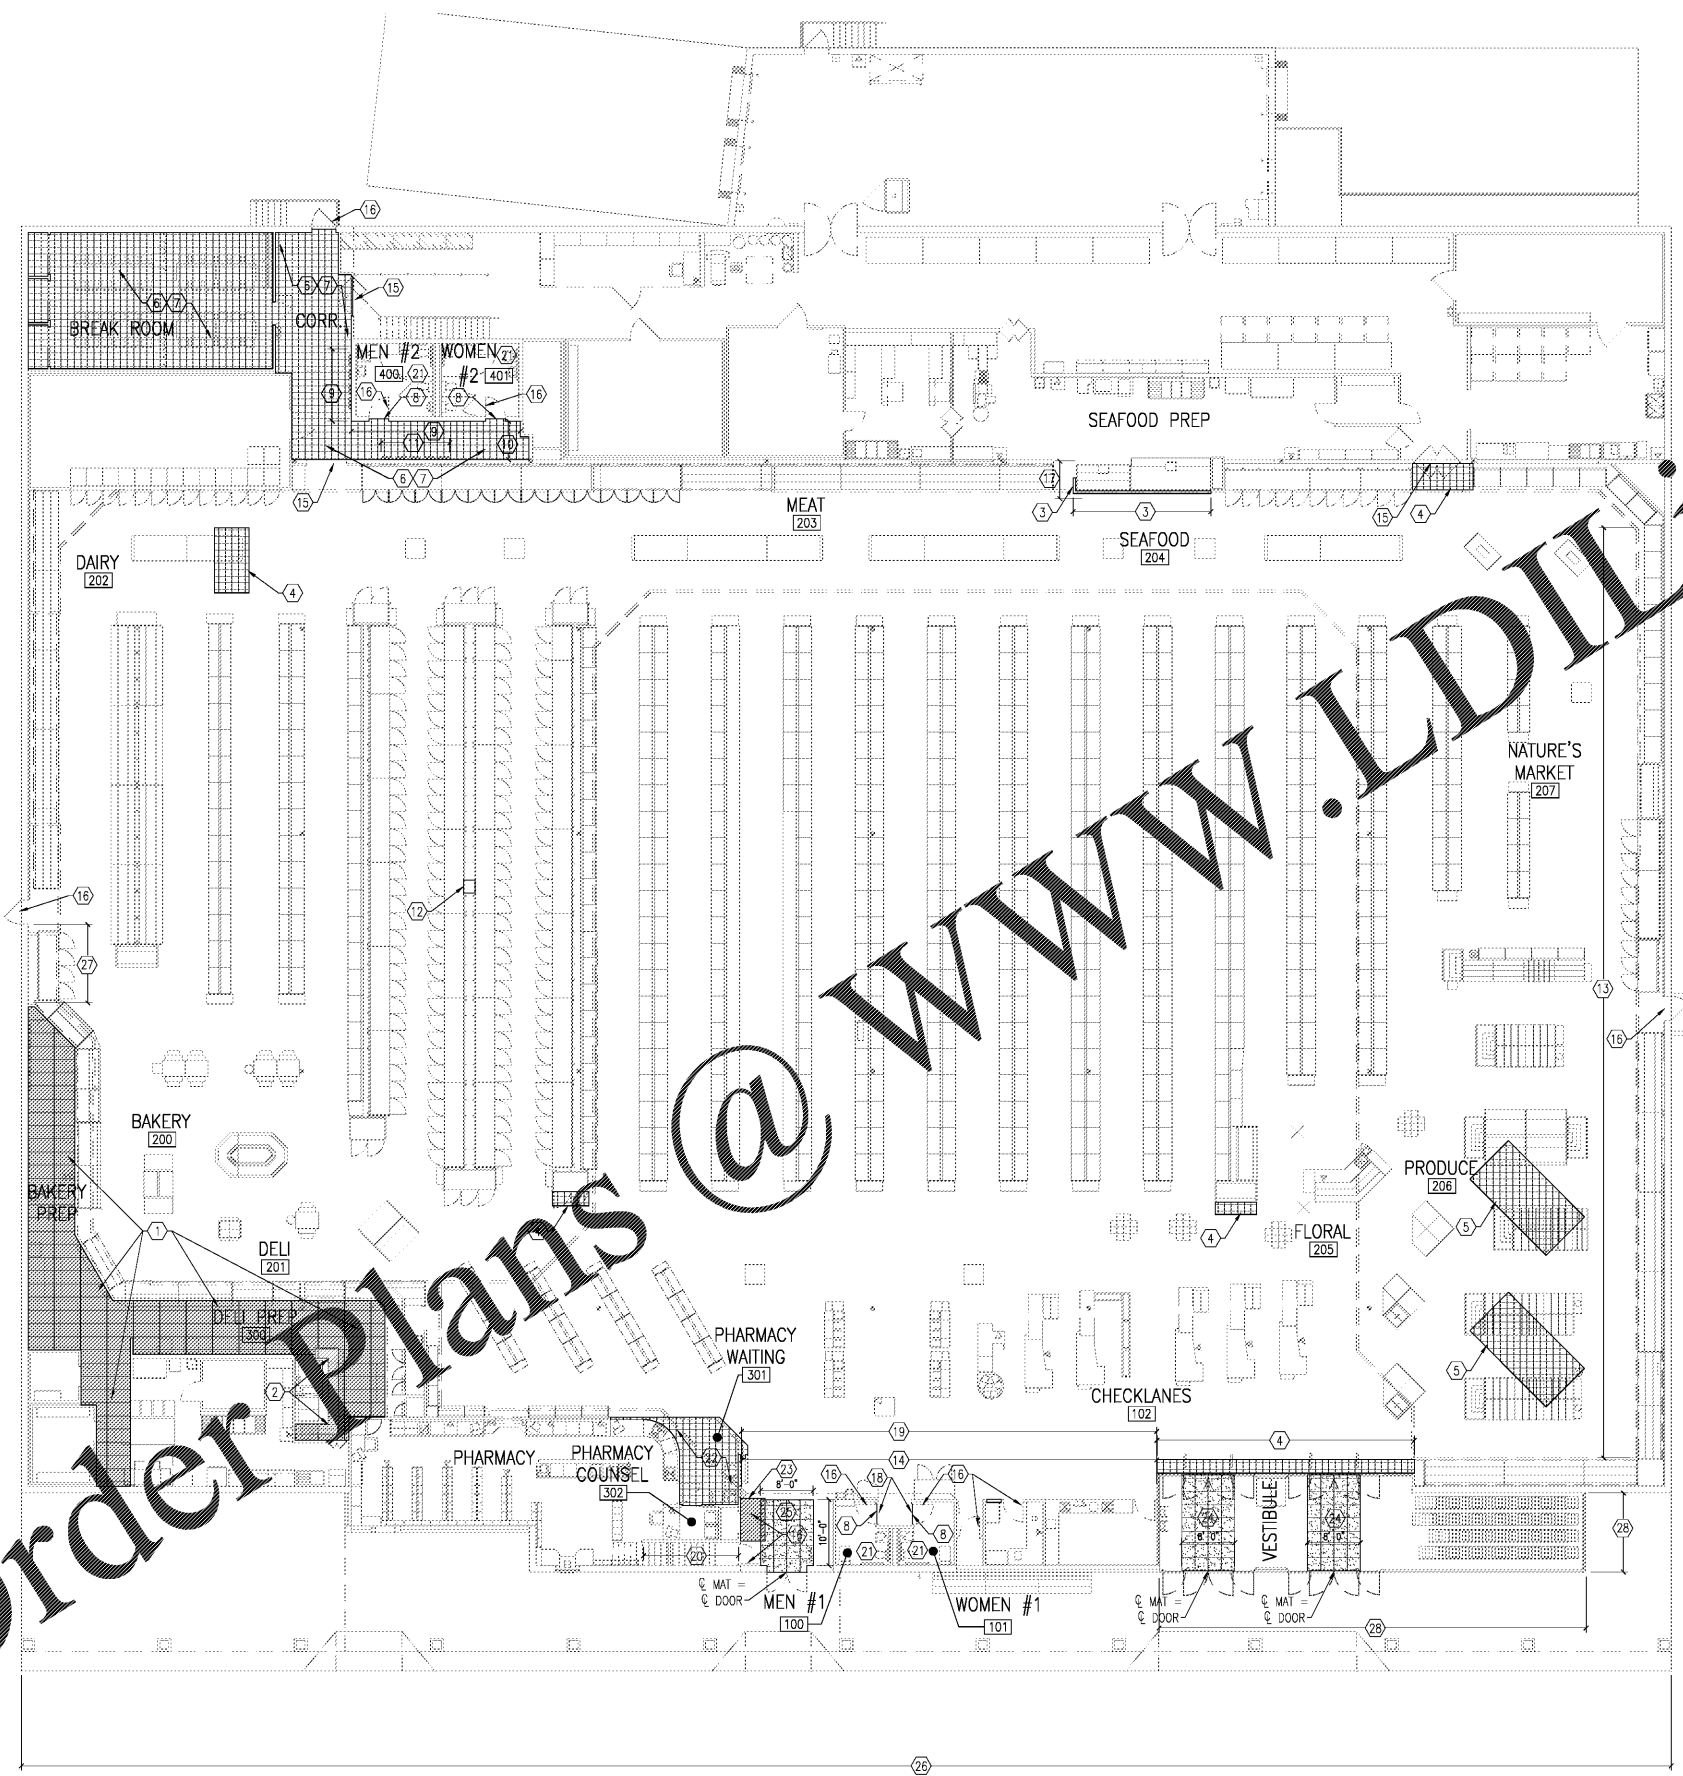

3B ROOM FINISHES PLAN - MAIN LEVEL  
SCALE: 1/2" = 1'-0"

PLAN NOTES

- REMOVE EXISTING SUSPENDED CEILING SYSTEM (PANELS & GRID). FURNISH & INSTALL NEW SUSPENDED CEILING SYSTEM (AC-003) AT EXISTING HEIGHT. ALL UTILITIES INCLUDING LIGHTING, SPRINKLER AND HVAC TO REMAIN. CLEAN ALL LENSES AND GRILLES.
- FURNISH & INSTALL NEW S.S. COVER OVER NEW CEILING PANELS AROUND EXPOSED PERIMETER OF EXIST. DELI HOOD FOR MIN. OF 18" BEYOND OPEN PERIMETER. REFER TO HVAC DRAWINGS FOR MORE INFORMATION.
- REPLACE (MATCH EXISTING) ANY DAMAGED/MISSING TILE(S) OCCURRING ON EXISTING SERVICE FLOOR CURB & RE-GROUT ENTIRE CURB.
- REMOVE EXISTING DAMAGED/DIRTY VCT FLOOR TILES. FURNISH & INSTALL NEW VCT FLOOR TILES TO MATCH EXISTING ADJACENT. REMOVE & REPLACE WHOLE TILES UNLESS EDGE CONDITIONS REQUIRE PARTIAL TILE REMOVAL/REPLACEMENT.
- REMOVE EXISTING VCT FLOOR TILES UNDER REMOVED REFRIGERATED ISLAND CASIS. FURNISH & INSTALL NEW NON-SLIP VCT FLOOR TILES TO MATCH EXISTING ADJACENT. REMOVE & REPLACE WHOLE TILES ONLY.
- REMOVE EXISTING VCT FLOOR TILES IN CONFERENCE RM/CORRIDOR COMPLETE. FURNISH & INSTALL NEW VCT FLOOR TILES TO MATCH EXISTING ADJACENT SALES FLOOR LIGHT BULB (FLOOR) FINISH SPEC. SECTION 096519. FURNISH & INSTALL NEW SQUARE METAL REDUCER/TRANSITION STRIP AT ALL EDGES. NOT ADJACENT TO OTHER FLOOR FINISHES.
- REMOVE EXISTING VINYL BASE & REPLACE WITH NEW BASE (WB-001) PER ASD-SHANNON SPEC. SECTIONS 016125 & 096513.
- REMOVE EXISTING TILE FLOOR FINISH TRANSITION STRIP & REPLACE WITH NEW MATCHING TRANSITION STAINLESS STEEL TRANSITION STRIP.
- RE-PANT (MATCH EXISTING COLOR) EXISTING CMU WHERE INDICATED. FURNISH & INSTALL NEW FRP (MATCH EXISTING) ON WALL SEGMENTS AT END OF CORRIDOR.
- FURNISH & INSTALL NEW 3/4" FRT PLYWOOD PANEL TOP OF CONC. CURB & BOTTOM OF ELEC. PANEL BOXES. PAINT (EPOXY) TO MATCH ADJACENT WALL COLOR.
- RE-PANT (MATCH EXISTING) BOXED CONDUIT DROP & CLEAN CEILING TILES/GRID ADJACENT TO DROP.
- REPAIR/RE-ATTACH EXISTING DECOR TRIM STRIPS WHERE SEPARATION HAS OCCURRED FROM SHEATHING.
- RE-PANT (MATCH EXISTING) EXISTING TRIM BAND SHEATHING BETWEEN DECOR TRIM STRIPS ALONG FRONT OF STORE AT TOP OF WALL/BULKHEAD.
- RE-PANT EXISTING DOOR FRAME TO MATCH EXISTING.
- RE-PANT EXISTING DOOR & FRAME TO MATCH EXISTING.
- REMOVE BOTTOM WOOD TRIM ALONG SIDE RETURN OF BULKHEAD TO MATCH MISSING STRIP ABOVE. CUT OFF MIERED EDGES OF FROM EXPOSED TRIM EDGES/ENDS FLUSH WITH CORNER OF BULKHEAD & STAIN TO MATCH EXISTING. RE-PANT SIDE OF BULKHEAD TO MATCH EXISTING COLOR.
- REMOVE EXISTING "MEN'S"/"WOMEN'S" RESTROOM SIGNS & REPLACE W/ NEW "UNISEX" SIGNS IN BOTH LOCATIONS.
- CLEAN EXISTING VCT THAT OCCURS IN GAPS BETWEEN BACK OF EQUIPMENT/FIXTURES AND WALL ALONG FRONT END OF STORE.
- REPAIR/RE-PANT (MATCH EXISTING) EXISTING STAIR WALLS & ADD NEW BUMPER RAILS (BP-301) TO MATCH EXISTING MAIN STORE HEIGHTS AT MAIN FLOOR LEVEL. SEE SPEC. SECTIONS 016127 & 102600.
- PATCH ANY EXPOSED HOLES IN WALLS FROM PREVIOUSLY REMOVED ATTACHMENTS W/ GROUT TO MATCH ADJOINING COLOR. STEAM CLEAN RESTROOM WALLS, FLOOR, PARTITIONS, FIXTURES, ETC. AFTER ALL OTHER WORK HAS BEEN ACCOMPLISHED.
- REMOVE EXISTING CARPET SYSTEM COMPLETE INCLUDING ANY ASSOCIATED PADS/GLUE IN PHARMACY WAITING AREA TO PROVIDE A SMOOTH/CLEAN SURFACE FOR NEW FLOOR FINISH. FURNISH & INSTALL NEW VCT FLOOR TILES (MATCH EXISTING ADJACENT SALES FLOOR LIGHT BULB COLOR) PER SPEC. SECTION 096519. FURNISH & INSTALL NEW FLEXCO 184 METAL TRANSITION STRIP AT ALL EDGES OF TILE ADJOINING EXISTING CARPET EDGE. REMOVE & REPLACE EXISTING VINYL BASE W/ NEW TO MATCH.
- REPLACE EXISTING DAMAGED CEILING TILES/GRID WHERE OCCURS IN THE AREA INDICATED.
- REMOVE & DISPOSE OF EXISTING VESTIBULE ENTRANCE MATTING COMPLETE. EXISTING BRICK FLOOR FINISH IN CART RETURN TO REMAIN. FURNISH & INSTALL NEW ENTRANCE MATTING SYSTEM (CP-003) PER SPEC. SECTIONS 016125 & 124813. FURNISH & INSTALL ANTI-SLIP CONCRETE FINISH ON SURFACE OF EXPOSED SLAB AREAS IN VESTIBULE NOT RECEIVING MATTING PER SPEC. SECT. 033105.
- REMOVE & DISPOSE OF EXISTING VCT FLOOR FINISH IN LOCATION INDICATED ON PLAN FOR NEW MATTING INCLUDING GLUE TO PROVIDE A SMOOTH/CLEAN/FLAT SURFACE. FURNISH & INSTALL NEW ENTRANCE MATTING SYSTEM (CP-003) PER SPEC. SECTIONS 016125 & 124813.
- RE-STRIP (MATCH EXISTING CAUTION YELLOW) FRONT DRIVE AISLE CROSSWALK AND LOADING ZONE.
- PATCH & REPAIR DAMAGED WALL BEHIND CASE.
- CLEAN OUT AND RE-SEAL JOINTS BETWEEN SIDEWALK AND STEEL STOREFRONT BASE TUBES.

GENERAL NOTES

- EXISTING DECOR IS TO REMAIN UNDISTURBED. REPAIR/REPLACE ANY DAMAGED DECOR/FINISHES UNCOVERED BY NEW WORK.
- FURNISH & INSTALL 100 NEW CEILING PANELS TO MATCH EXISTING SALES FLOOR. REMOVE & DISPOSE OF EXISTING PANELS AFTER KROGER P.M. HAS DETERMINED FINAL LOCATIONS.
- CLEAN ALL HVAC DIFFUSER GRILLES AND CEILING GRID/PANELS DIRECTLY ADJACENT TO THEM.

LEGEND

- NEW SUSPENDED ACOUSTICAL CEILING SYSTEM (TILES & GRID)
- S.S. COVER OVER CEILING PANELS
- VCT FLOOR TILE FINISH
- ENTRANCE MATTING SYSTEM

**CAPSTONE**  
Project Services, PLLC  
2211 WIDMAN WAY, SUITE 220  
FORT MYERS, FL 33901

STATE OF GEORGIA  
JOHN MARK HUGHES  
REGISTERED ARCHITECT  
8-14-2019

**CAPSTONE**  
PROJECT SERVICES, PLLC  
ARCHITECTURAL & CONSTRUCTION SERVICES  
OFFICE LOCATIONS: RANOCHE, VA & FT. MYERS, FL

A REMODEL FOR:  
**KROGER GA-429**  
730 NORTH MAIN STREET  
CEDARTOWN, GA

8-12-2019  
CONSTRUCTION SET

ROOM FINISHES PLAN

| NO. | DATE | DESCRIPTION |
|-----|------|-------------|
|     |      |             |
|     |      |             |
|     |      |             |
|     |      |             |

PROJECT NO: CPS2019-080.4  
CAD DWG FILE: CPS2019-080.4-A1.5  
DRAWN BY: JMH  
CHK'D BY: JMH/LEN

**A1.5**