

- Revisions
- △ ISSUE FOR PERMIT 08/19/19
 - △ ISSUE FOR CLIENT/LL REVIEW 08/23/19
 - △ ISSUE FOR BID 08/30/19
 - △
 - △
 - △


08/19/2019 DATE 06/30/2020 EXPIRATION DATE

I HEREBY CERTIFY THAT THESE PLANS HAVE BEEN PREPARED UNDER MY SUPERVISION AND THAT TO THE BEST OF MY KNOWLEDGE, THEY COMPLY WITH ALL RULES, REGULATIONS AND ORDINANCES OF CHARLOTTE, NC RELATING TO STRUCTURES AND BUILDINGS.


Architect
Drawn By BB Checked By BW
Scale AS NOTED Date 08/19/19

Job No. 18-7842


Sheet No. A3.2

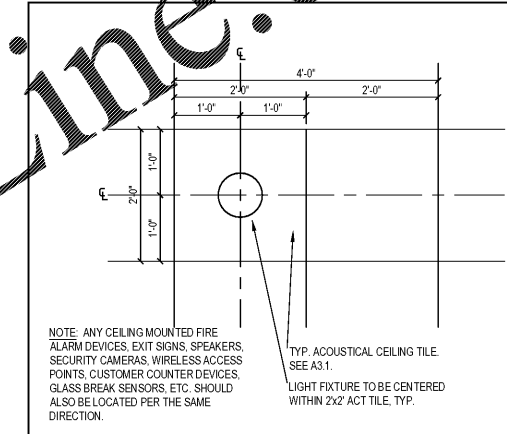


9 CEILING FIXTURE DETAIL
SCALE: 3/4" = 1'-0"

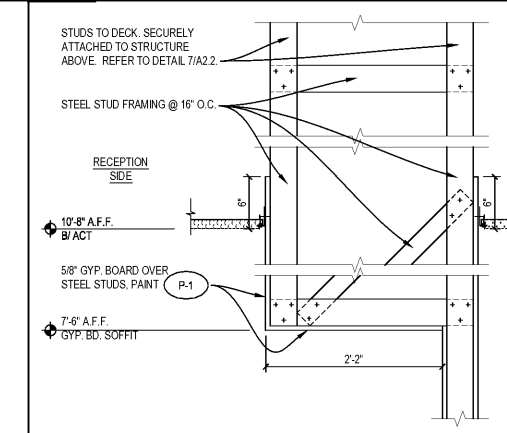

5 SOFFIT DETAIL
SCALE: N.T.S.

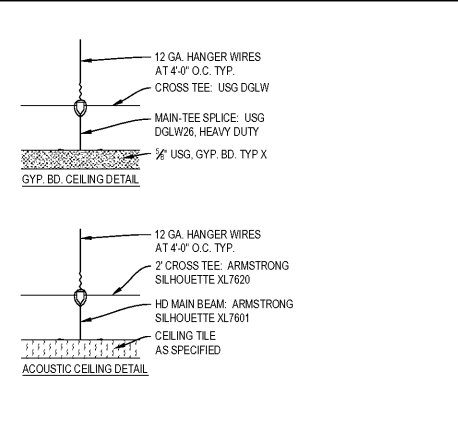


6 HANGING CEILING DETAIL
SCALE: 3/4" = 1'-0"

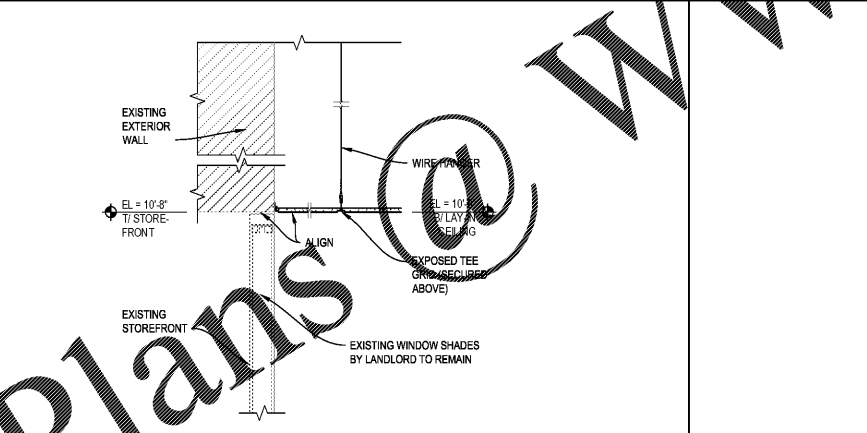


7 TYPICAL WINDOW DETAIL
SCALE: 1/2" = 1'-0"

- CEILING/SOFFIT INSTALLATION NOTES
- SUPPORT, BRACE, AND CONNECTIONS OF CEILING/SOFFITS TO ROOF STRUCTURE ABOVE AS PER APPLICABLE CODES AND MANUFACTURER DESIGN/SPECIFICATIONS.
 - ALL GALVANIZED STUD AND JOISTS SHALL BE FORMED FROM STEEL THAT CORRESPONDS TO THE MINIMUM REQUIREMENTS OF THE LATEST EDITION OF THE A.I.S.I. STANDARDS.
 - ALL STRUCTURAL MEMBERS SHALL BE DESIGNED AND INSTALLED IN ACCORDANCE WITH THE AMERICAN IRON AND STEEL INSTITUTE (A.I.S.I.) "SPECIFICATION FOR THE DESIGN OF COLD-FORMED STEEL STRUCTURAL MEMBERS" LATEST EDITION.
 - G.C. SHALL FURNISH AND INSTALL ALL ACCESSORIES INCLUDING, BUT NOT LIMITED TO, TRACKS, CLIPS, WEB STIFFENERS, ANCHORS, FASTENING DEVICES, RESILIENT CLIPS, AND OTHER ACCESSORIES REQUIRED FOR COMPLETE AND PROPER INSTALLATION, AND AS RECOMMENDED BY THE MANUFACTURER FOR THE STEEL MEMBERS USED.
 - FASTENING OF COMPONENTS SHALL BE WITH SELF-DRILLING SCREWS OR WELDING. SCREWS OR WELDS SHALL BE OF SUFFICIENT SIZE TO INSURE THE STRENGTH OF THE CONNECTION. ALL WELDS OF GALVANIZED STEEL SHALL BE TOUCHED UP WITH A ZINC-RICH PAINT. ALL WELDS OF CARBON STEEL SHALL BE TOUCHED WITH PAINT. WIRE TYING OF COMPONENTS SHALL NOT BE PERMITTED.


8 SOFFIT/CEILING NOTES
SCALE: NONE

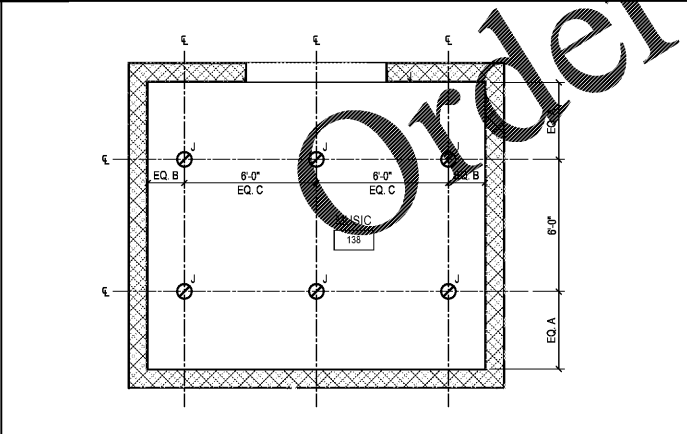


4 ENLARGED MUSIC ROOMS CEILING PLAN
SCALE: 1/4" = 1'-0"

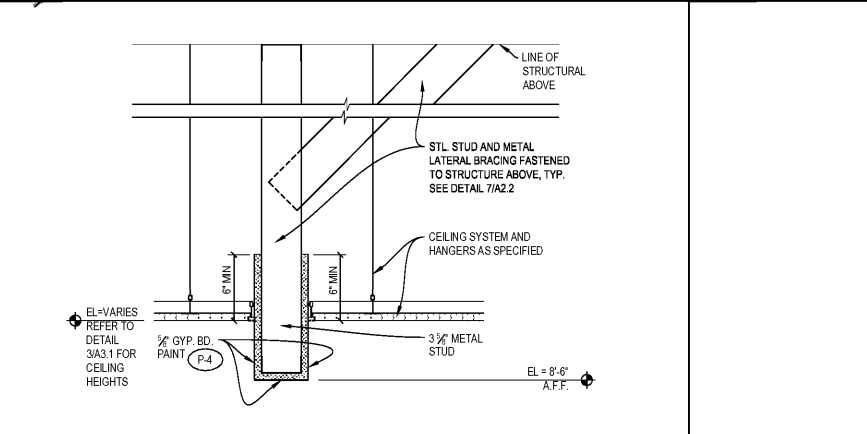

3 TYPICAL HALLWAY SOFFIT DETAIL
SCALE: 1/2" = 1'-0"

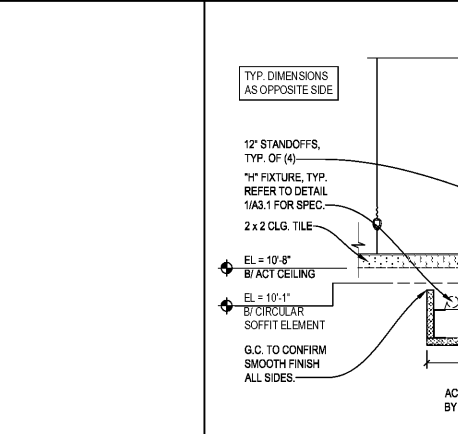

2 NOT USED
SCALE: NONE

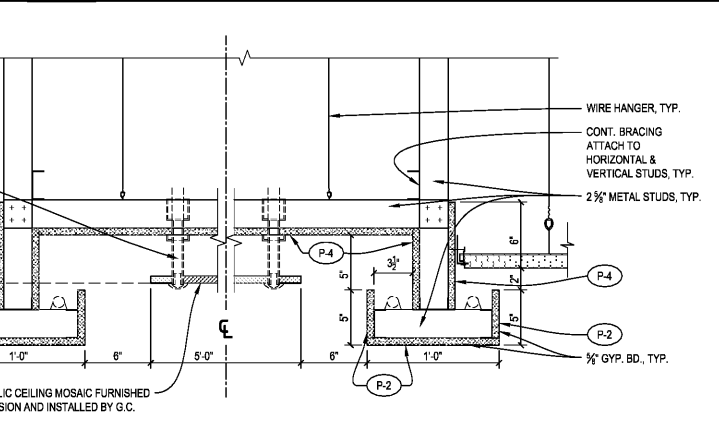

1 HOMEWORK ROOM MOSAIC PENDANT DETAIL
SCALE: 1/2" = 1'-0"