

Revisions


△	ISSUE FOR PERMIT	08/19/19
△	ISSUE FOR CLIENT/LI REVIEW	08/23/19
△	ISSUE FOR BID	08/30/19
△		
△		
△		

08/19/2019 DATE  
06/30/2020 EXPIRATION DATE


I HEREBY CERTIFY THAT THESE PLANS HAVE BEEN PREPARED UNDER MY SUPERVISION AND THAT TO THE BEST OF MY KNOWLEDGE, THEY COMPLY WITH ALL RULES, REGULATIONS AND ORDINANCES OF CHARLOTTE, NC RELATING TO STRUCTURES AND BUILDINGS.

ARCHITECT  
Drawn By: BB  
Checked By: BW  
Scale: AS NOTED  
Date: 08/19/19


Job No: 18-7842  
Sheet No: A6.2

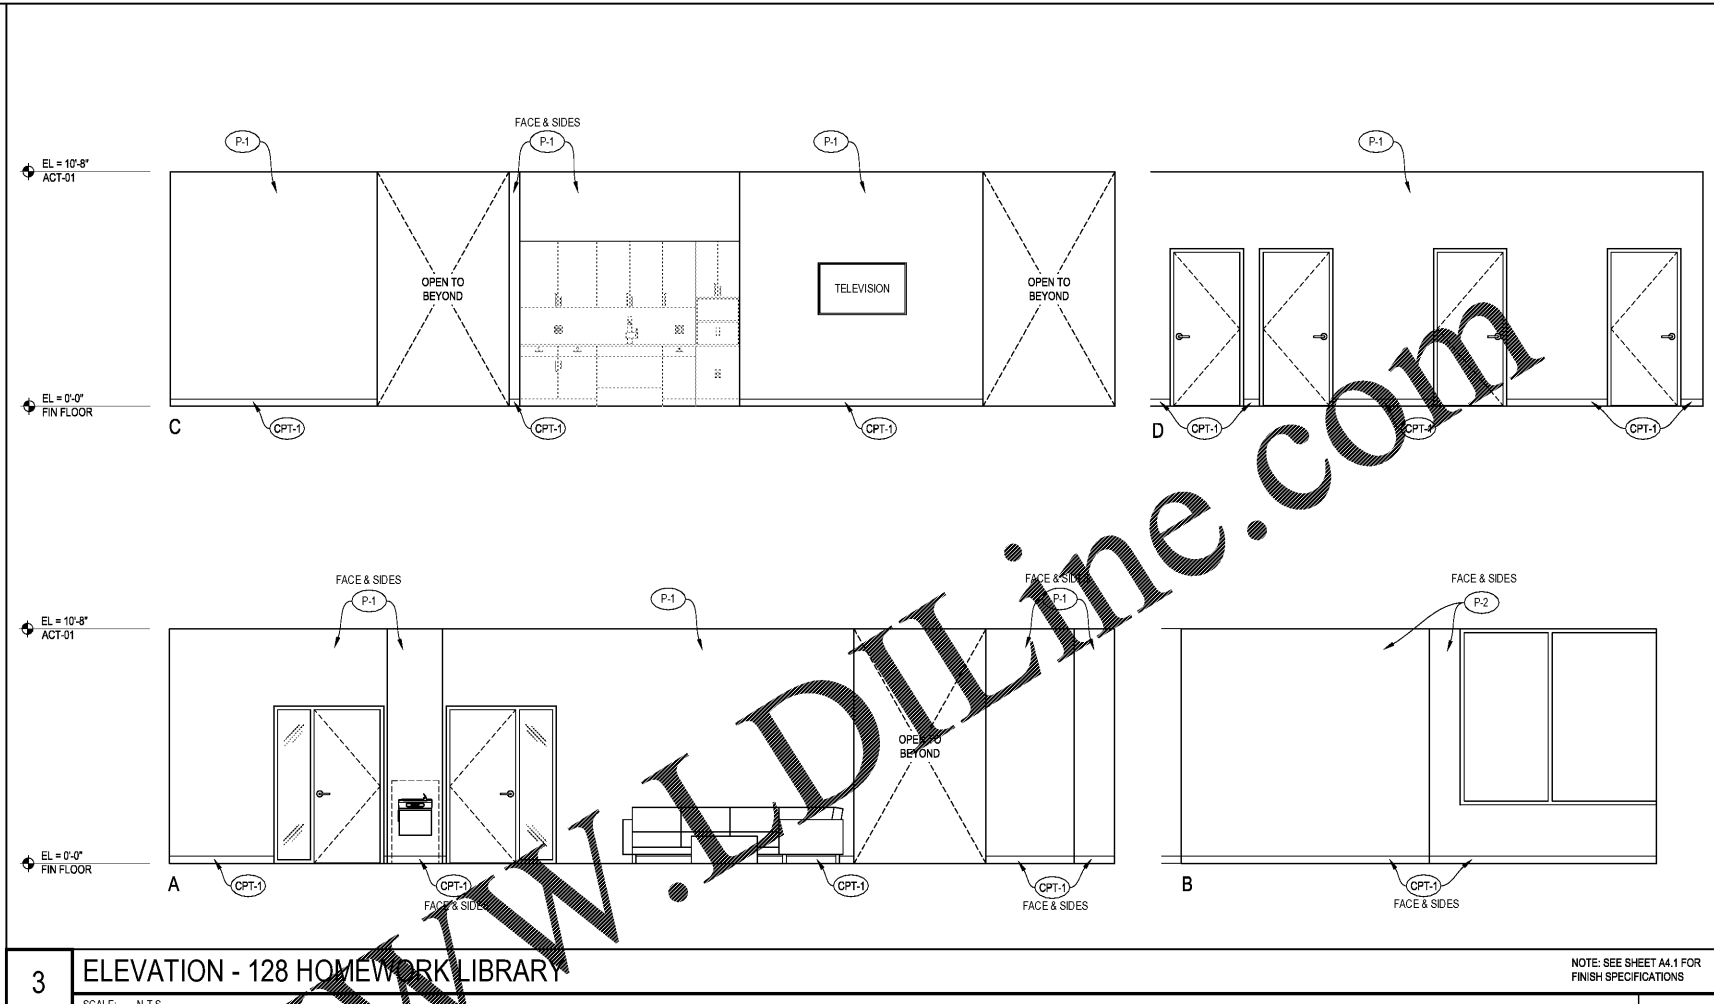

3 ELEVATION - 128 HOMEWORK LIBRARY  
SCALE: N.T.S.  
NOTE: SEE SHEET A4.1 FOR FINISH SPECIFICATIONS

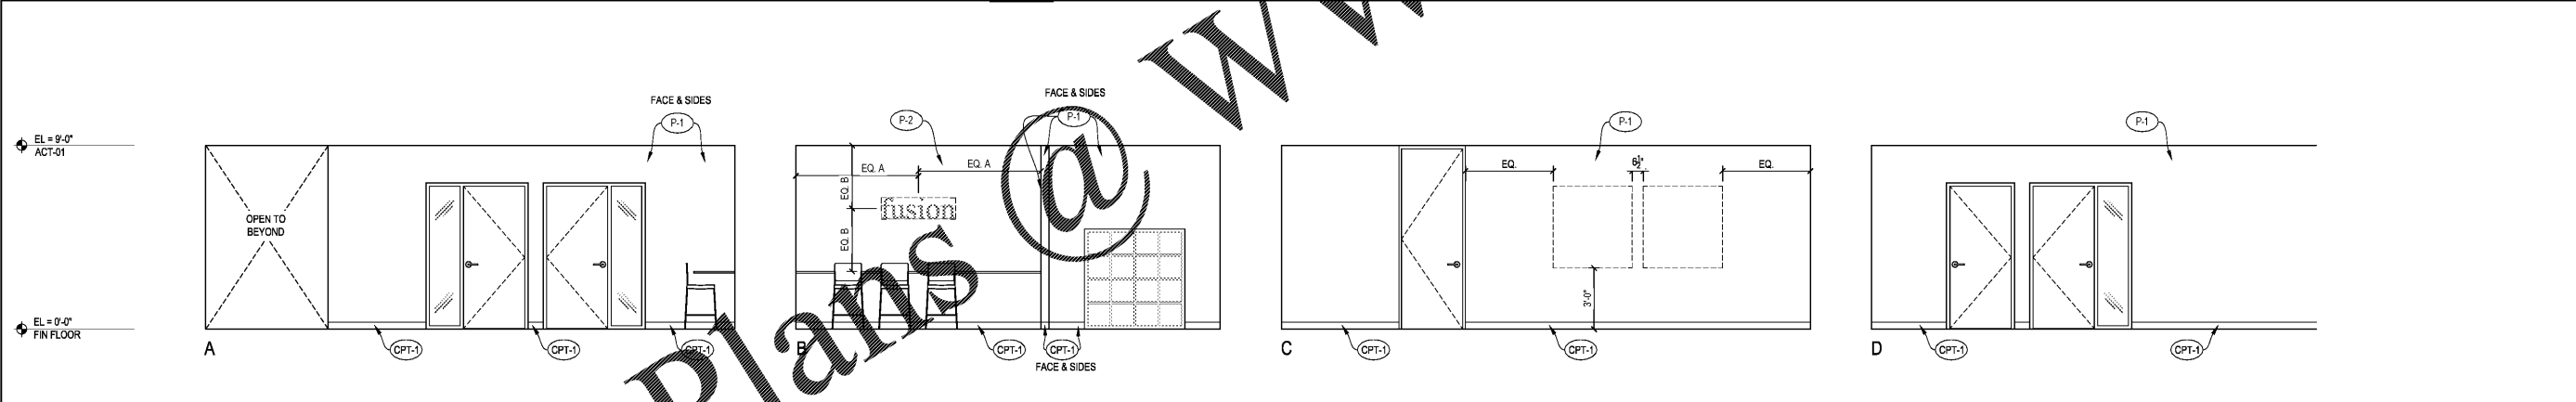

2 ELEVATION - 117 SILENT READING LIBRARY  
SCALE: N.T.S.  
NOTE: SEE SHEET A4.1 FOR FINISH SPECIFICATIONS

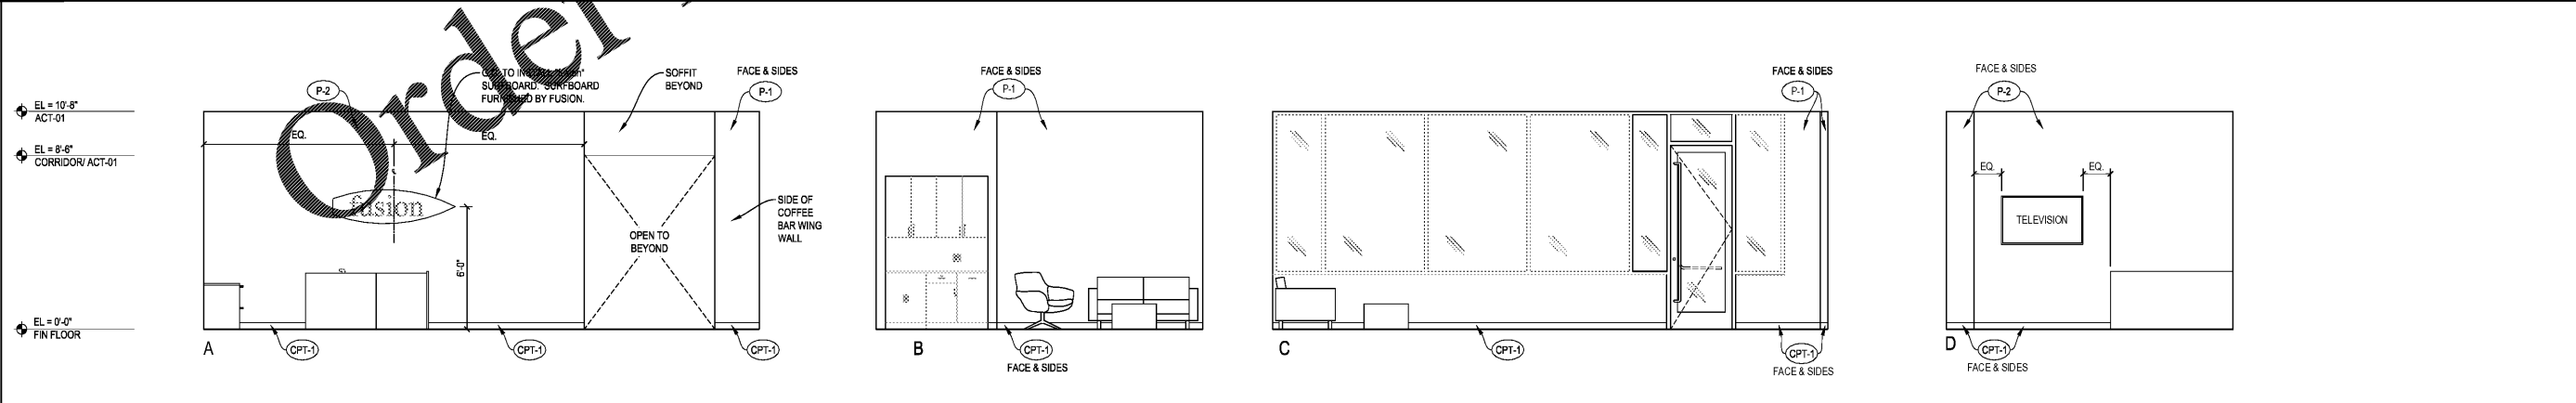

1 ELEVATION - 100 RECEPTION  
SCALE: N.T.S.  
NOTE: SEE SHEET A4.1 FOR FINISH SPECIFICATIONS