




1 LIGHTING HOMERUN AND SWITCHLEG CIRCUITRY
E403 SCALE: NOT TO SCALE

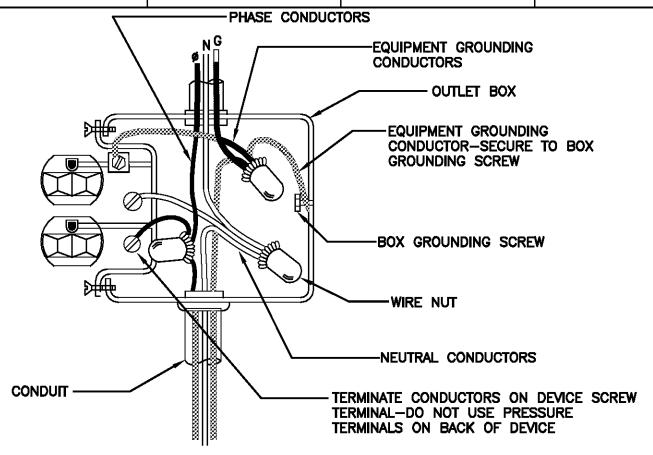


2 RECEPTACLE WIRING DETAIL
E403 SCALE: NOT TO SCALE

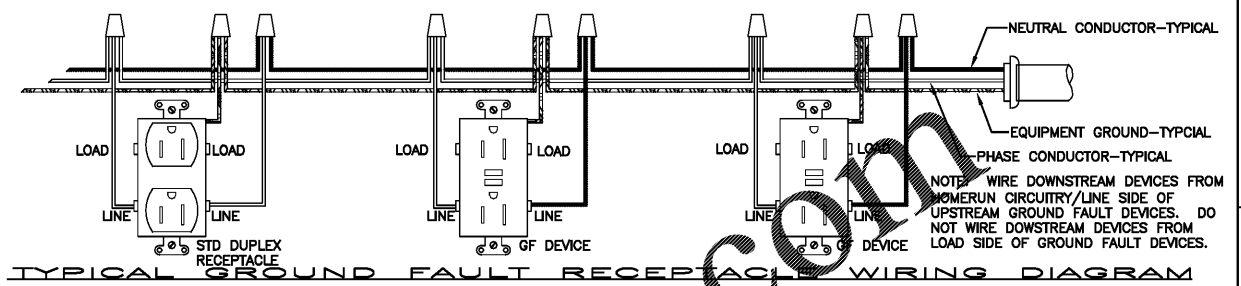

3 GROUND FAULT RECEPTACLE WIRING DIAGRAMS
E403 SCALE: NOT TO SCALE

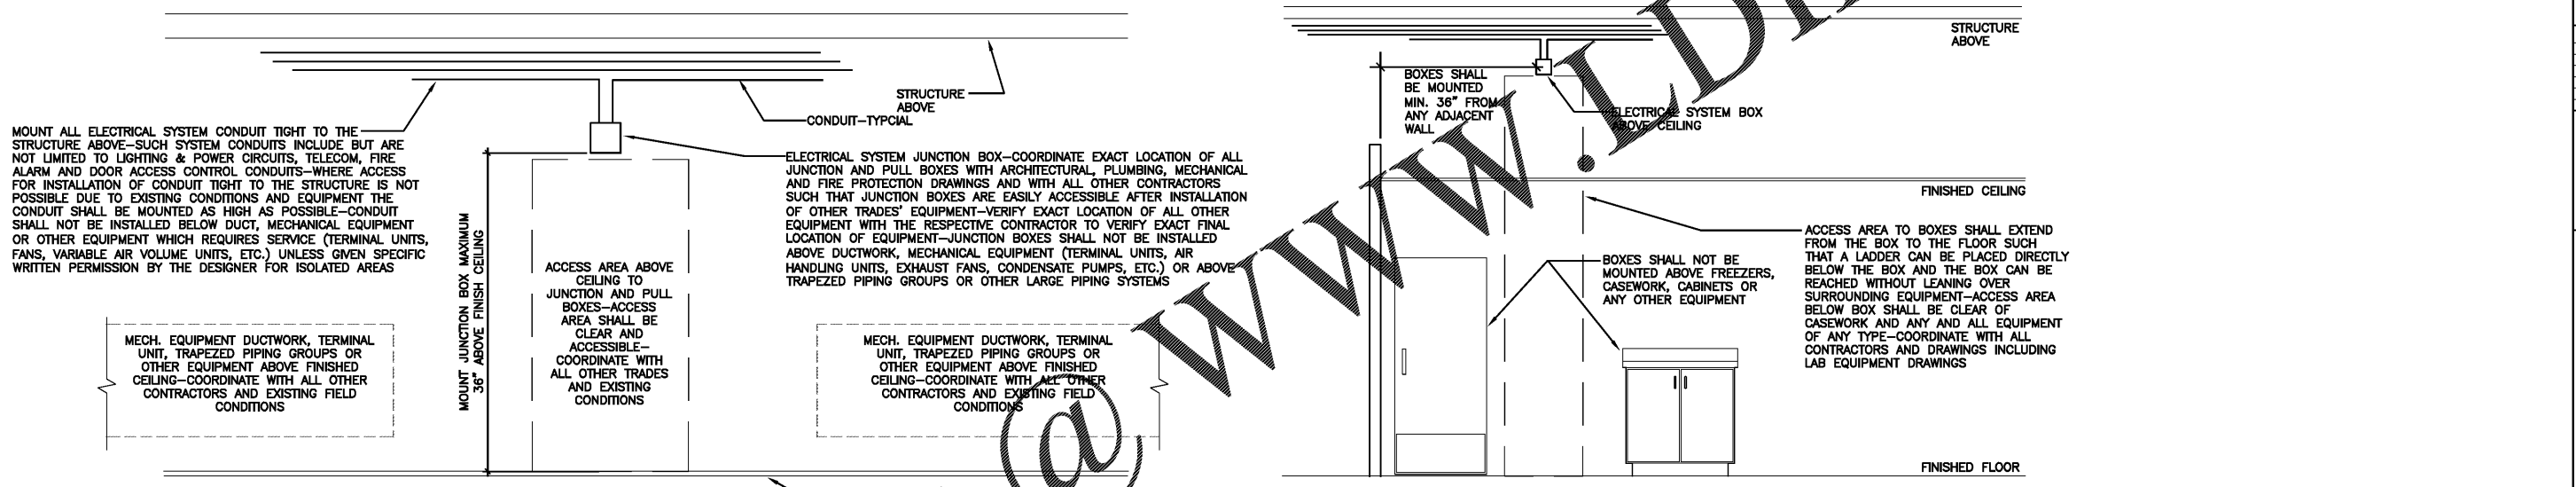


4 CONDUIT AND JUNCTION/PULL BOX INSTALLATION ABOVE FINISHED CEILINGS
E403 NOT TO SCALE

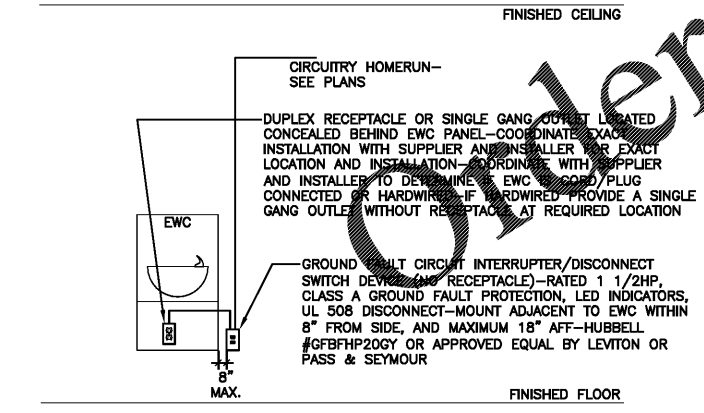

5 EWC ELECTRICAL INSTALLATION
E403 SCALE: NOT TO SCALE

LORD AECK SARGENT
A KATERRA COMPANY
© 2019 Lord Aeck Sargent
Unless otherwise agreed to in writing, this document is the sole property of Lord Aeck Sargent and is to be returned upon demand. The information herein is confidential and may not be used for any other project without the written permission of Lord Aeck Sargent.

Kramer Engineering Services
5517 Cascade Dr.
Chapel Hill, NC 27514
TEL: (919) 958-3350
email: donna@kesapp.com
Firm License: P-1089

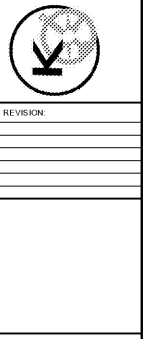

REVISION

SHEET TITLE
DETAILS

SCALE (IF ANY)
NOT TO SCALE

UNC SCHOOL OF MEDICINE
NEUROSCIENCES RESEARCH BUILDING
7th & 8th FLOORS FOR DERMATOLOGY

LOCATION
1500 S. Martin Luther King Blvd., Campus Box 7250
Chapel Hill, North Carolina 27599-7250

ISSUE DATE
9/25/2019

JOB NO.
10761-00

DWG. NO.
E403

BID SET