


GENERAL NOTES

1. ALL BLOCKING TO BE 2x6 UNLESS OTHERWISE NOTED

BLOCKING PLAN LEGEND

- BLOCKING IN WALL
- - - BLOCKING ABOVE

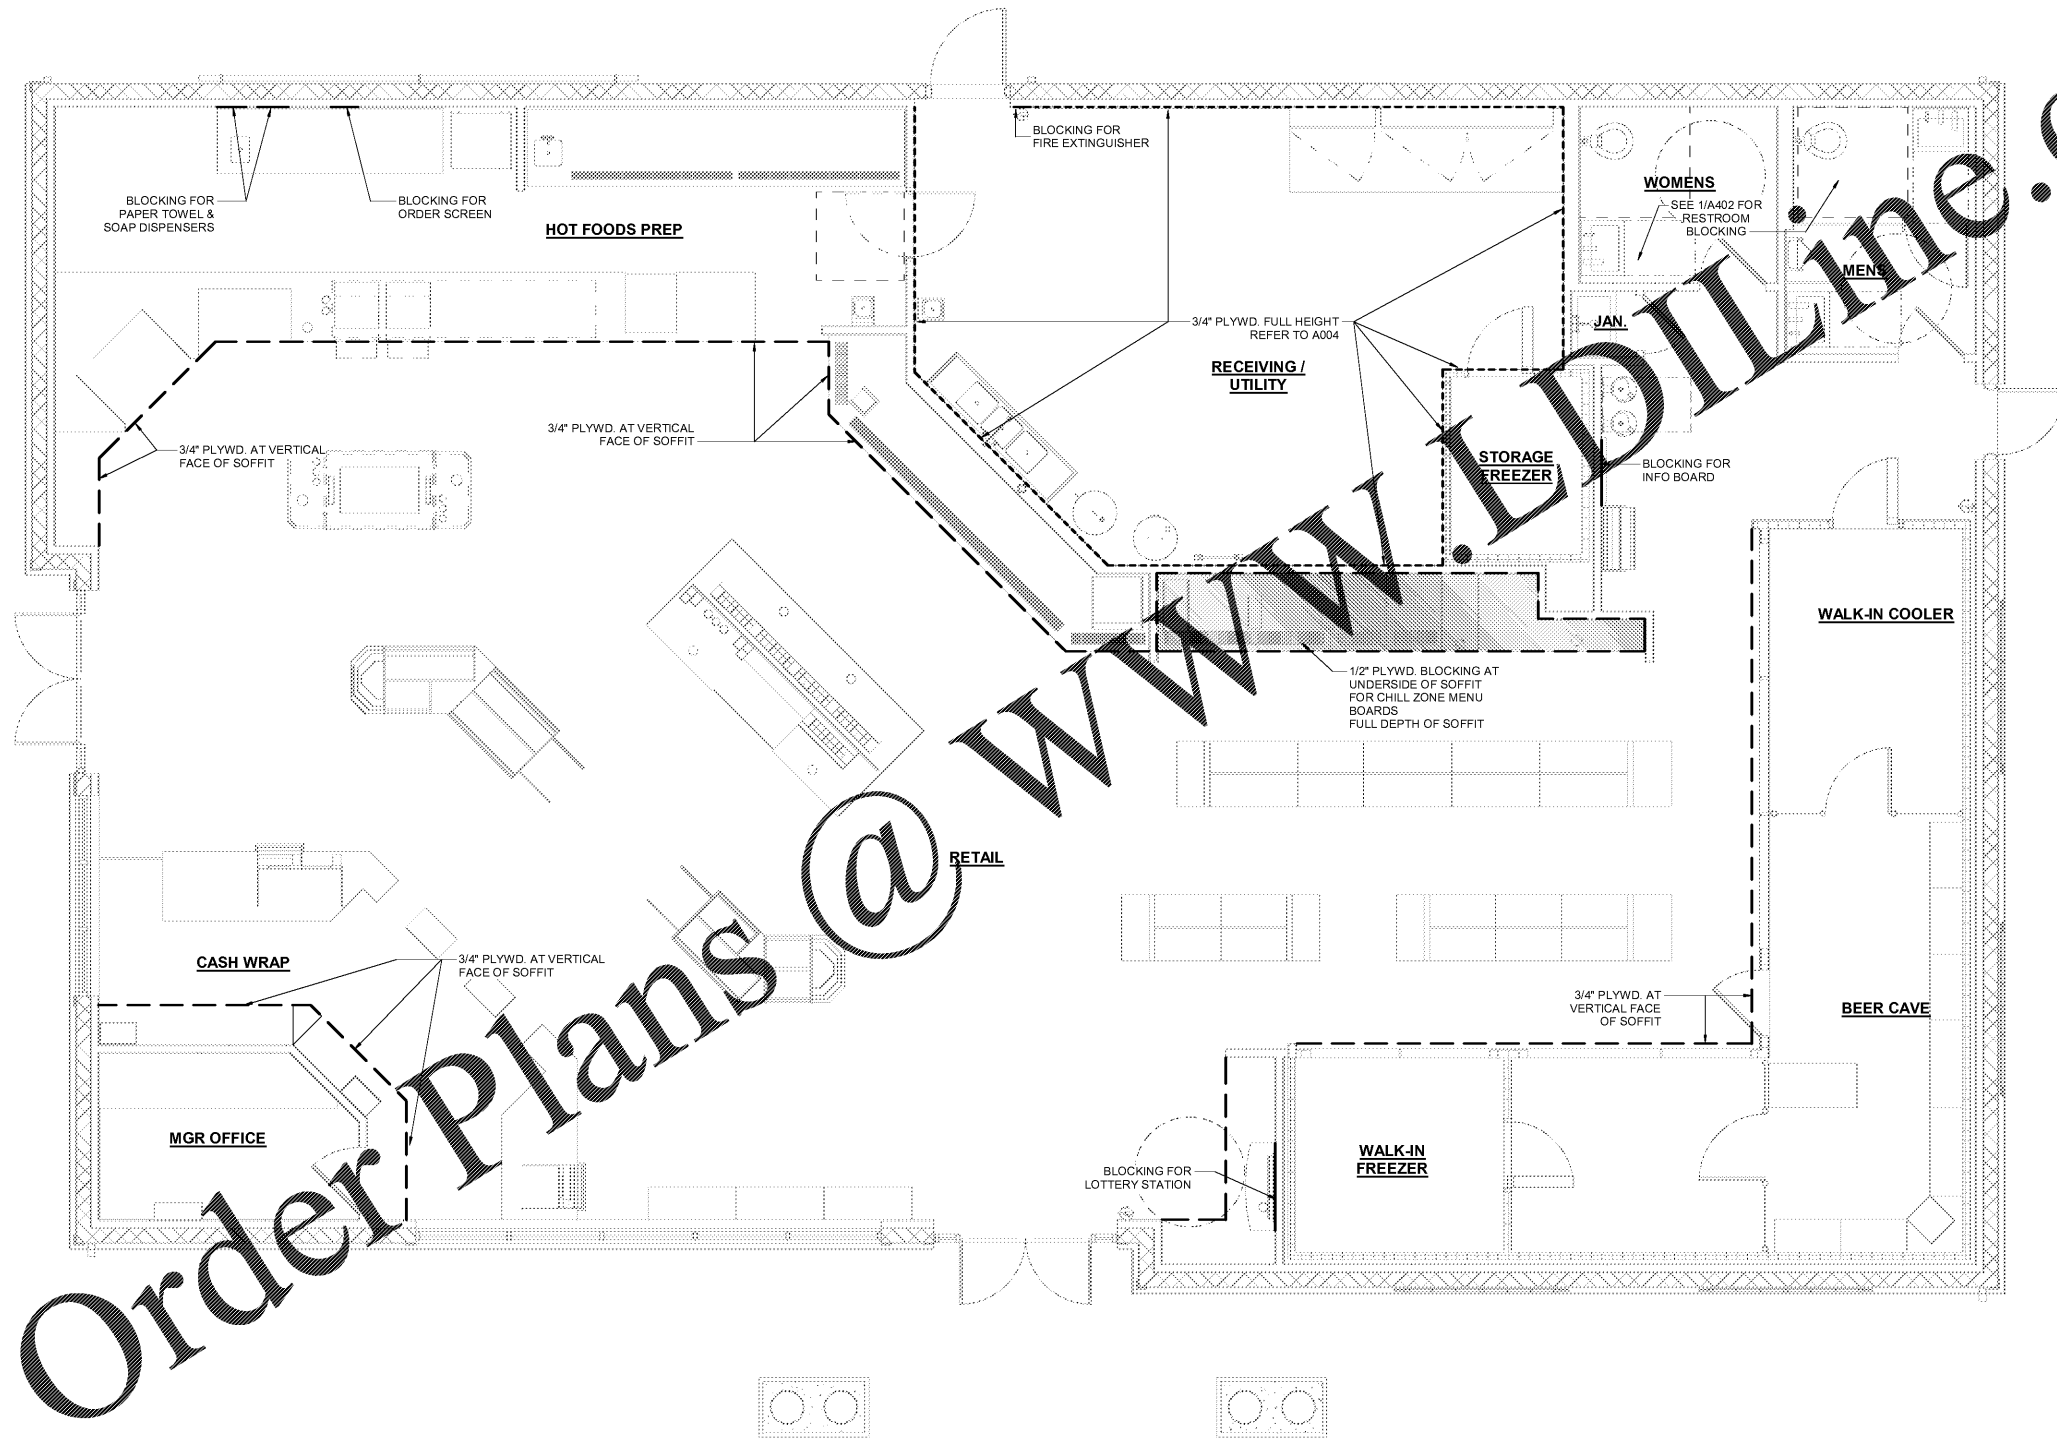

① **BLOCKING PLAN**
1/4" = 1'-0"

HFA
HARRISON FRENCH & ASSOCIATES, LTD.
508.528.0770
31 Hayward Street
Franklin, Massachusetts 02038
www.hfa-ae.com

STIPULATION FOR REUSE: THESE DRAWINGS ARE THE PROPERTY OF HARRISON FRENCH & ASSOCIATES, LTD. AND ARE NOT TO BE REPRODUCED OR TRANSMITTED IN ANY FORM OR BY ANY MEANS, ELECTRONIC OR MECHANICAL, INCLUDING PHOTOCOPYING, RECORDING, OR BY ANY INFORMATION STORAGE AND RETRIEVAL SYSTEM, WITHOUT THE WRITTEN PERMISSION OF HARRISON FRENCH & ASSOCIATES, LTD. THIS STIPULATION SHALL APPLY TO ALL REPRODUCTIONS OF THESE DRAWINGS, WHETHER MADE BY ANY PARTY, AND TO ALL SUBSEQUENT REVISIONS AND AMENDMENTS. ANY REUSE OF THESE DRAWINGS FOR ANY OTHER PROJECT WITHOUT THE WRITTEN PERMISSION OF HARRISON FRENCH & ASSOCIATES, LTD. IS STRICTLY PROHIBITED AND MAY BE CONSIDERED A VIOLATION OF APPLICABLE LAWS AND REGULATIONS.

Cumberland
FARM STORE
Store Number: 9747
8090 US 1
Mico, FL 32976
JOB NUMBER: 41-17-00190

ISSUE BLOCK	
CLIENT REVIEW	08/30/19
100%	09/27/19

CHECKED BY:	JEO
DRAWN BY:	ZC
DOCUMENT DATE:	9/27/19

BLOCKING PLAN

SHEET:
A110

9/27/2019 4:12:08 PM
C:\Users\cmh\OneDrive\Documents\1719 Rev\Projects\41-17-00190_Mico_FL_A110.dwg [AutoCAD LT, Arch_V19_2019.ctb, cmh] Plot
1:1/4"=1'-0" BLOCKING PLAN