








NOTE:
GC SHALL BE RESPONSIBLE FOR PROPER DOOR SEALING WITH THE FLOOR ONCE THE THRESHOLD HAS BEEN CUT & REMOVED

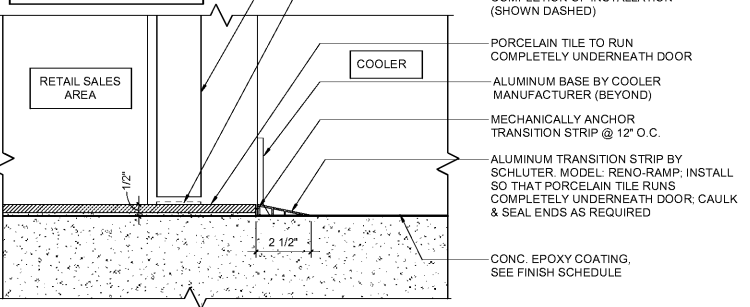

2 TS-1 SECTION DETAIL
3" = 1'-0"

CORNER GUARD SPECIFICATIONS				
CODE	MATERIAL	MANUFACTURER	PRODUCT NO.	DESCRIPTION/REMARKS
CG-1	16 GA STAINLESS STEEL	CUSTOM	1 1/2" X 1 1/2" S.S. CORNER GAIRD #4 SATIN FINISH; ADHERE CORNER GAIRDS TO SUBSTRATE AS REQUIRED	FULL HEIGHT OF WALL FROM BASE TO CEILING
CG-2	16 GA STAINLESS STEEL	CUSTOM	S.S. END WALL CAP W/ 1 1/2" WINGS EA. SIDE X WIDTH OF WALL #4 SATIN FINISH; ADHERE CORNER GAIRDS TO SUBSTRATE AS REQUIRED	FULL HEIGHT OF WALL FROM BASE TO CEILING

- GENERAL NOTES**
- SEE A600 FOR FINISH SCHEDULE
- CORNER GUARD NOTES**
- ALL CORNER GUARDS TO HAVE A 10' RETURN AT ENDS.
 - ADHERE CORNER GUARDS TO SUBSTRATE AS REQUIRED.
 - SEE A004 FOR WALL TYPES.
 - VERIFY ALL DIMENSIONS IN FIELD.
 - NOTCH CORNER GUARDS AT COUNTERS WHERE REQUIRED. FILE EDGES SMOOTH.
 - SEE A600 FOR CORNER GUARD SPECIFICATIONS.

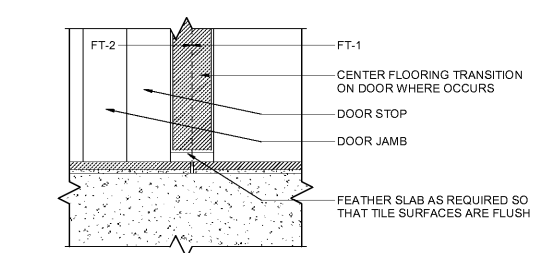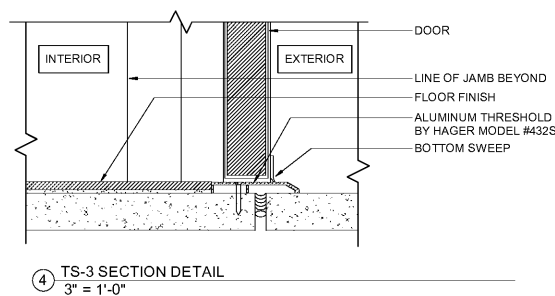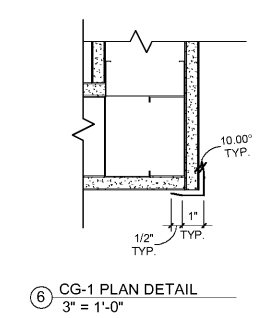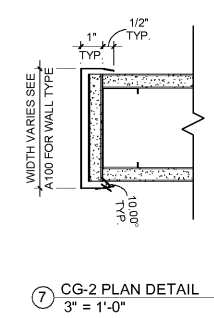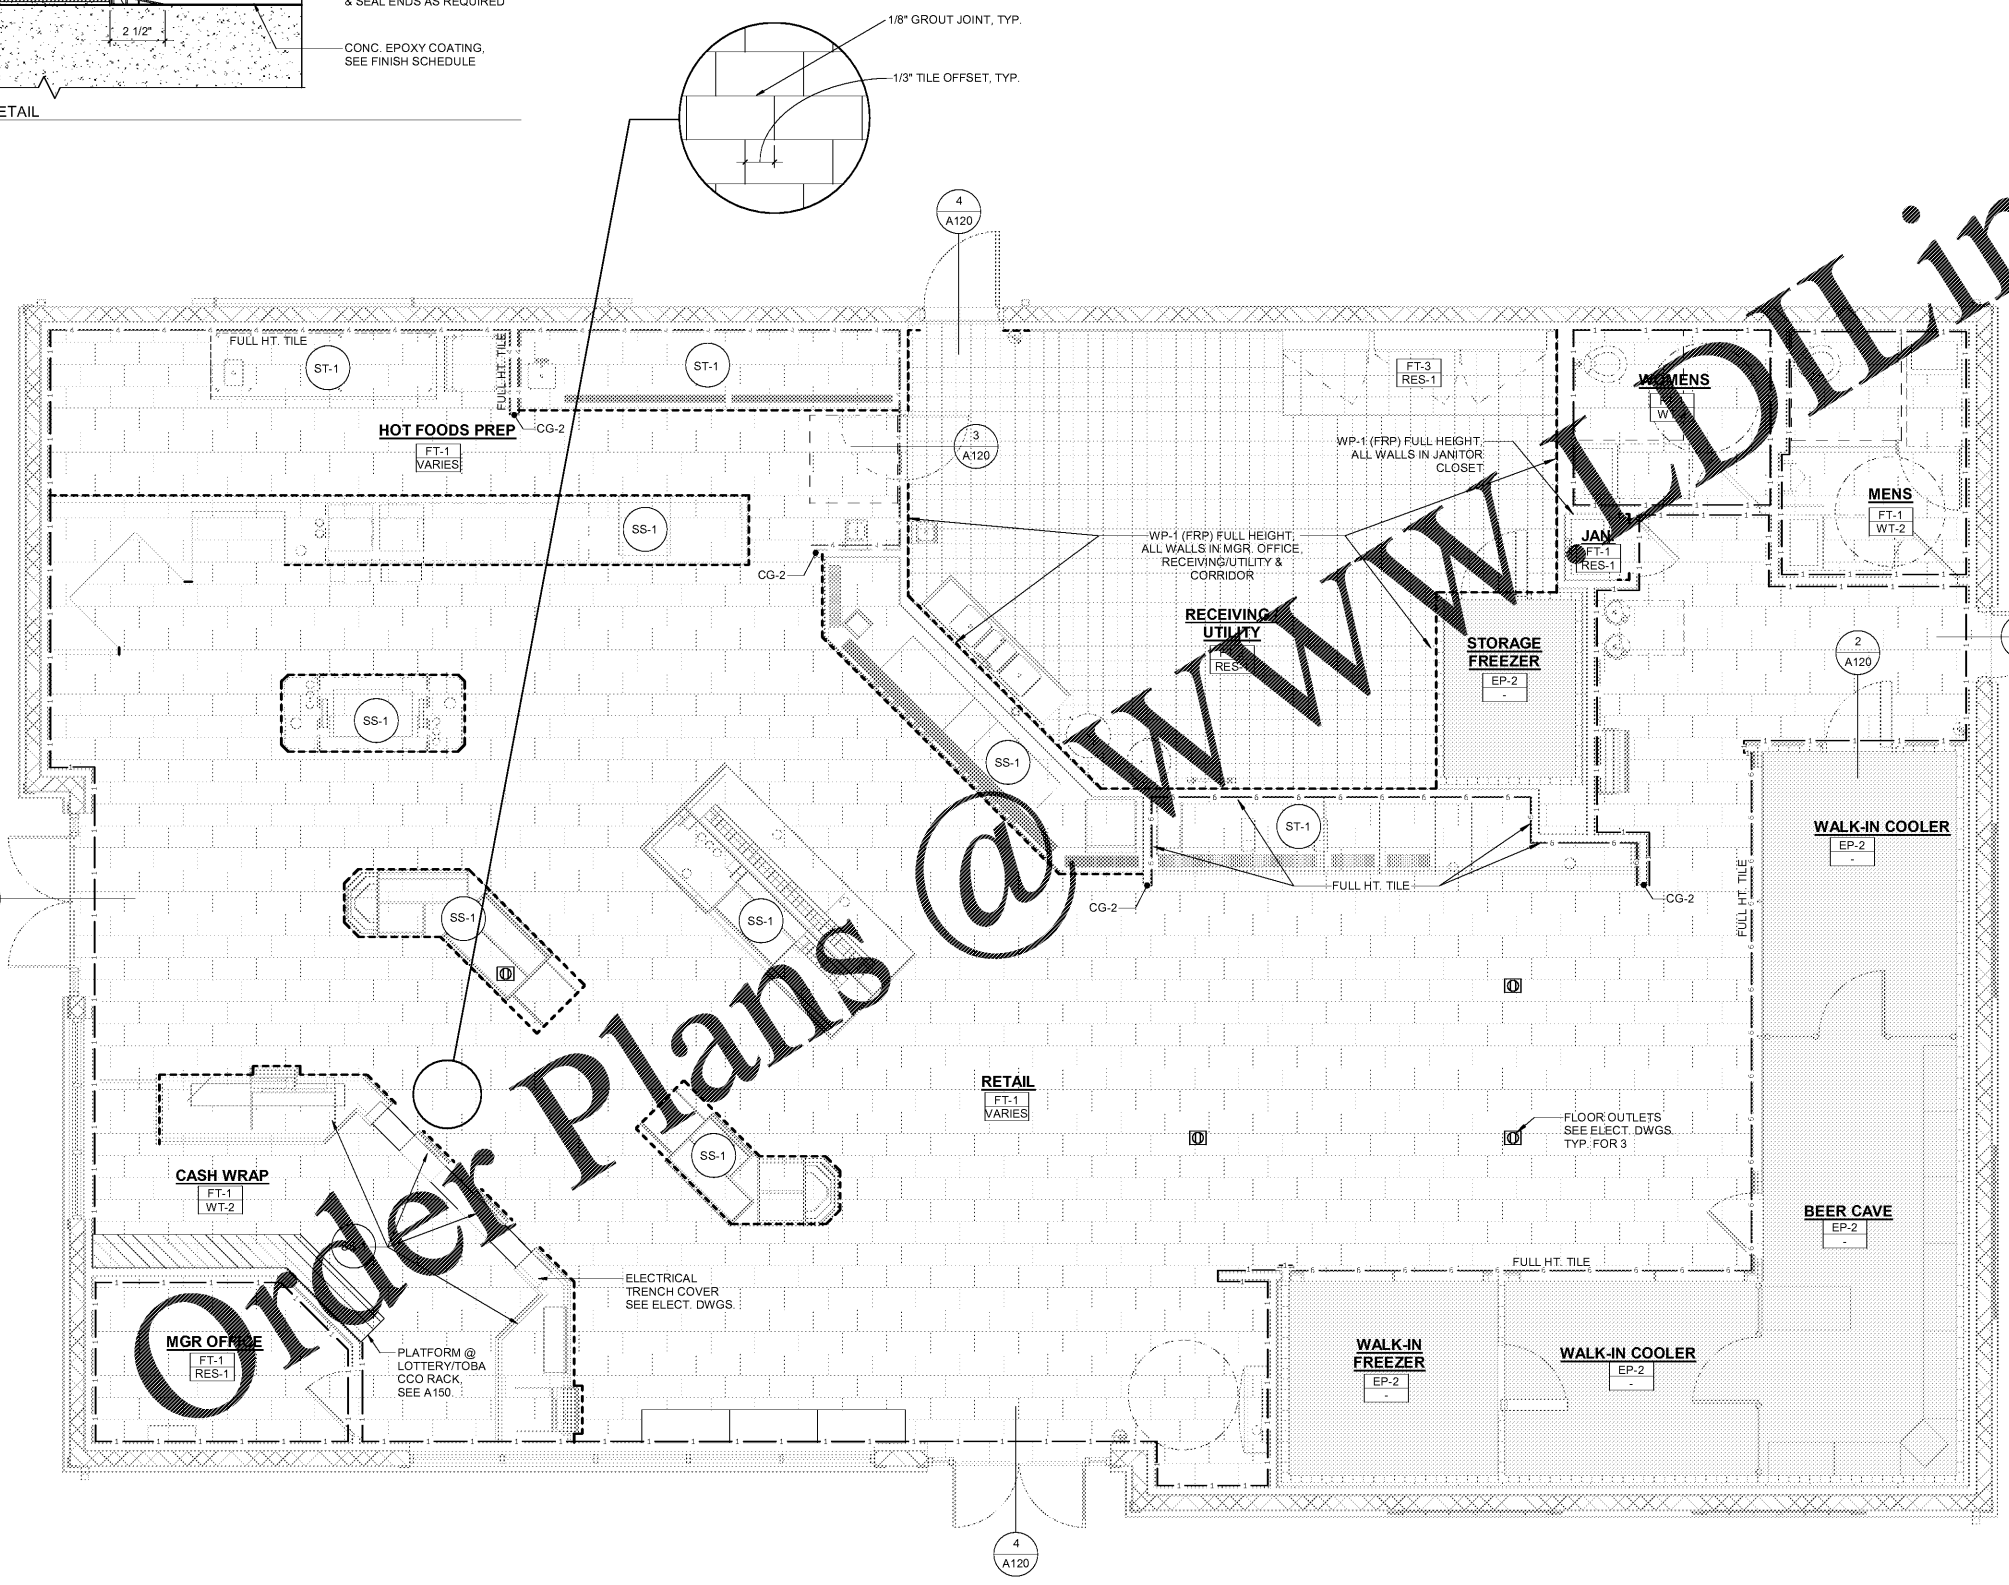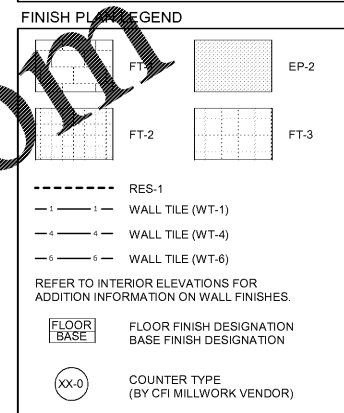

1 WALL & FLOOR FINISH PLAN
1/4" = 1'-0"

HFA
 HARRISON FRENCH & ASSOCIATES, LTD.
 31 Hayward Street
 Franklin, Massachusetts 02038
 www.hfa-ae.com

STIPULATION FOR REUSE
 THESE DRAWINGS ARE THE PROPERTY OF HARRISON FRENCH & ASSOCIATES, LTD. AND ARE NOT TO BE REPRODUCED OR TRANSMITTED IN ANY FORM OR BY ANY MEANS, ELECTRONIC OR MECHANICAL, INCLUDING PHOTOCOPYING, RECORDING, OR BY ANY INFORMATION STORAGE AND RETRIEVAL SYSTEM, WITHOUT THE WRITTEN PERMISSION OF HARRISON FRENCH & ASSOCIATES, LTD. THIS STIPULATION IS APPLICABLE TO ALL PROJECTS AND IS NOT TO BE DELETED OR MODIFIED IN ANY MANNER. THE USER OF THESE DRAWINGS FOR ANY PROJECT OTHER THAN THAT AUTHORIZED BY HARRISON FRENCH & ASSOCIATES, LTD. IS AT THEIR OWN RISK AND HARRISON FRENCH & ASSOCIATES, LTD. WILL NOT BE RESPONSIBLE FOR ANY DAMAGES OR LOSSES OF ANY KIND, INCLUDING REVENUE, PROFITS, OR BUSINESS, ARISING OUT OF OR IN CONNECTION WITH THE USE OF THESE DRAWINGS.

Cumberland
 Store Number: 9747
 8090 US 1
 Mico, FL 32976
 JOB NUMBER: 41-17-00190

ISSUE BLOCK

CLIENT REVIEW	DATE
100%	08/30/19
	09/27/19

CHECKED BY: JEO
 DRAWN BY: ZC
 DOCUMENT DATE: 9/27/19

WALL & FLOOR FINISH PLAN

SHEET: A120

9/27/2019 4:12:17 PM
 C:\Users\cmh\OneDrive\Documents\3719 Rev1 Project\41-17-00190_Mico_FL_A120.dwg\A120.dwg
 1/4" = 1'-0" WALL & FLOOR FINISH PLAN