
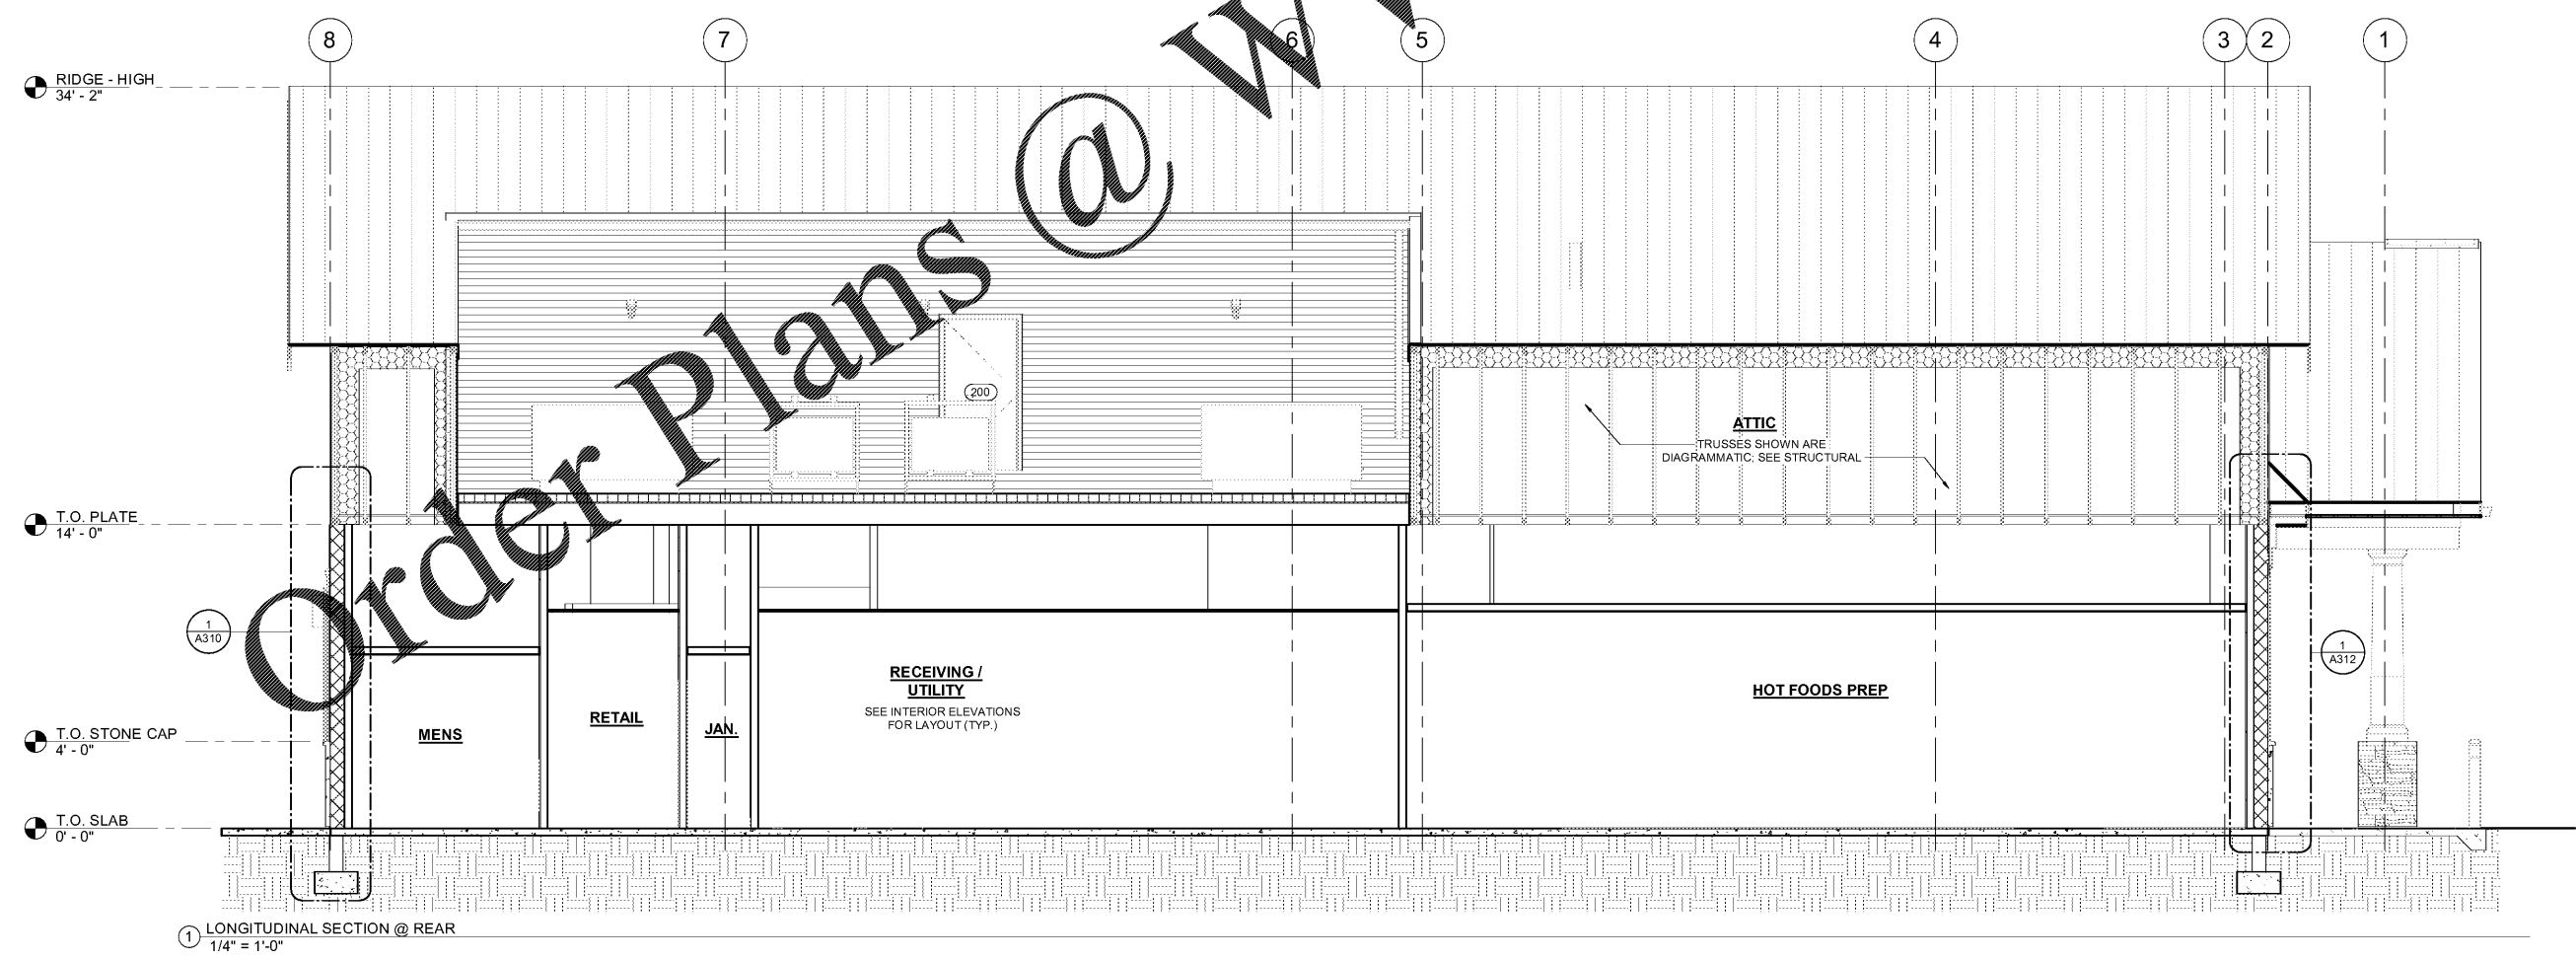


STIPULATION FOR REUSE
 THE INFORMATION CONTAINED HEREIN IS THE PROPERTY OF HARRISON FRENCH & ASSOCIATES, LTD. (HFA). IT IS TO BE USED ONLY FOR THE PROJECT AND SITE SPECIFICALLY IDENTIFIED ON THESE DRAWINGS. IT IS NOT TO BE REPRODUCED, COPIED, OR TRANSMITTED IN ANY FORM OR BY ANY MEANS, ELECTRONIC OR MECHANICAL, INCLUDING PHOTOCOPYING, RECORDING, OR BY ANY INFORMATION STORAGE AND RETRIEVAL SYSTEM, WITHOUT THE WRITTEN PERMISSION OF HFA. ANY REUSE OF THIS INFORMATION FOR ANY OTHER PROJECT OR FOR ANY OTHER PURPOSE WITHOUT THE WRITTEN PERMISSION OF HFA IS STRICTLY PROHIBITED. HFA AND ITS ENGINEERS AND ARCHITECTS ARE NOT RESPONSIBLE FOR ANY CONSEQUENCES ARISING FROM THE REUSE OF THIS INFORMATION FOR ANY OTHER PROJECT OR FOR ANY OTHER PURPOSE. HFA AND ITS ENGINEERS AND ARCHITECTS WILL NOT BE LIABLE FOR ANY DAMAGES, INCLUDING REASONABLE ATTORNEY'S FEES, ARISING FROM THE REUSE OF THIS INFORMATION FOR ANY OTHER PROJECT OR FOR ANY OTHER PURPOSE. THIS STIPULATION SHALL SUPERSEDE ANY OTHER STIPULATION THAT MAY BE APPLICABLE TO THIS PROJECT.

Cumberland
 STORE
 Store Number: 9747
 8090 US 1
 Mico, FL 32976
 JOB NUMBER: 41-17-00190

ISSUE BLOCK	
CLIENT REVIEW	08/30/19
100%	09/27/19

CHECKED BY: JEO
 DRAWN BY: ZC
 DOCUMENT DATE: 9/27/19

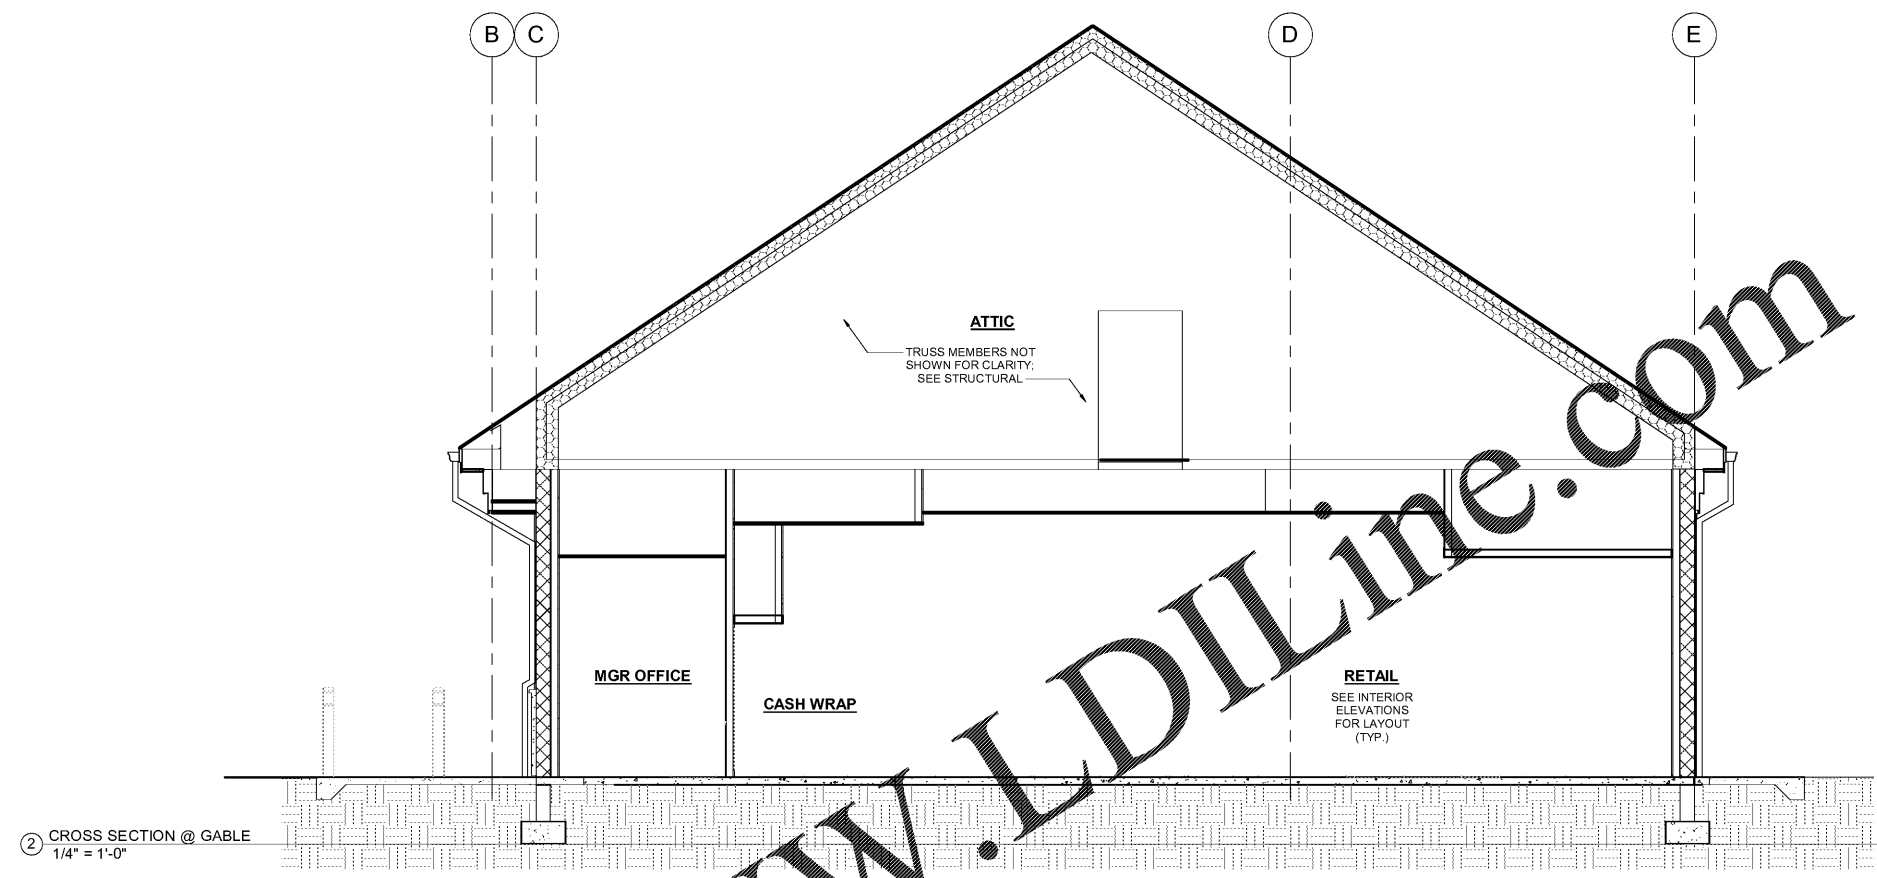

9/27/2019 8:12:52 AM
 C:\Users\zcm\OneDrive\Documents\2019 Revit Projects\41-17-00190_Mico_FL_A302\A302_Building Sections.dwg
 10/1/2019 8:12:52 AM