

STIPULATION FOR REUSE
 THE INFORMATION CONTAINED HEREIN IS THE PROPERTY OF HARRISON FRENCH & ASSOCIATES, LTD. IT IS TO BE USED ONLY FOR THE PROJECT AND SITE SPECIFICALLY IDENTIFIED HEREIN. IT IS NOT TO BE REPRODUCED, COPIED, OR TRANSMITTED IN ANY FORM OR BY ANY MEANS, ELECTRONIC OR MECHANICAL, INCLUDING PHOTOCOPYING, RECORDING, OR BY ANY INFORMATION STORAGE AND RETRIEVAL SYSTEM, WITHOUT THE WRITTEN PERMISSION OF HARRISON FRENCH & ASSOCIATES, LTD. ANY REUSE OF THIS INFORMATION FOR ANY OTHER PROJECT OR FOR ANY OTHER PURPOSE WITHOUT THE WRITTEN PERMISSION OF HARRISON FRENCH & ASSOCIATES, LTD. IS STRICTLY PROHIBITED. HARRISON FRENCH & ASSOCIATES, LTD. ACCEPTS NO LIABILITY FOR ANY DAMAGE OR INJURY TO PERSONS OR PROPERTY, OR FOR ANY LOSS OF PROFITS, BUSINESS, OR REVENUE, ARISING OUT OF OR IN CONNECTION WITH THE USE OF THIS INFORMATION. HARRISON FRENCH & ASSOCIATES, LTD. AND ITS ENGINEERS, ARCHITECTS, AND DESIGNERS, ARE NOT TO BE HELD RESPONSIBLE FOR ANY DAMAGE OR INJURY TO PERSONS OR PROPERTY, OR FOR ANY LOSS OF PROFITS, BUSINESS, OR REVENUE, ARISING OUT OF OR IN CONNECTION WITH THE USE OF THIS INFORMATION.

Cumberland
 STORE
 Store Number: 9747
 8090 US 1
 Micco, FL 32976
 JOB NUMBER: 41-17-00190


ISSUE BLOCK

CLIENT REVIEW	08/30/19
100%	09/27/19

CHECKED BY: JEO
 DRAWN BY: ZC
 DOCUMENT DATE: 9/27/19

ATTIC ACCESS LADDER SECTION & ELEVATION

SHEET: **A316**

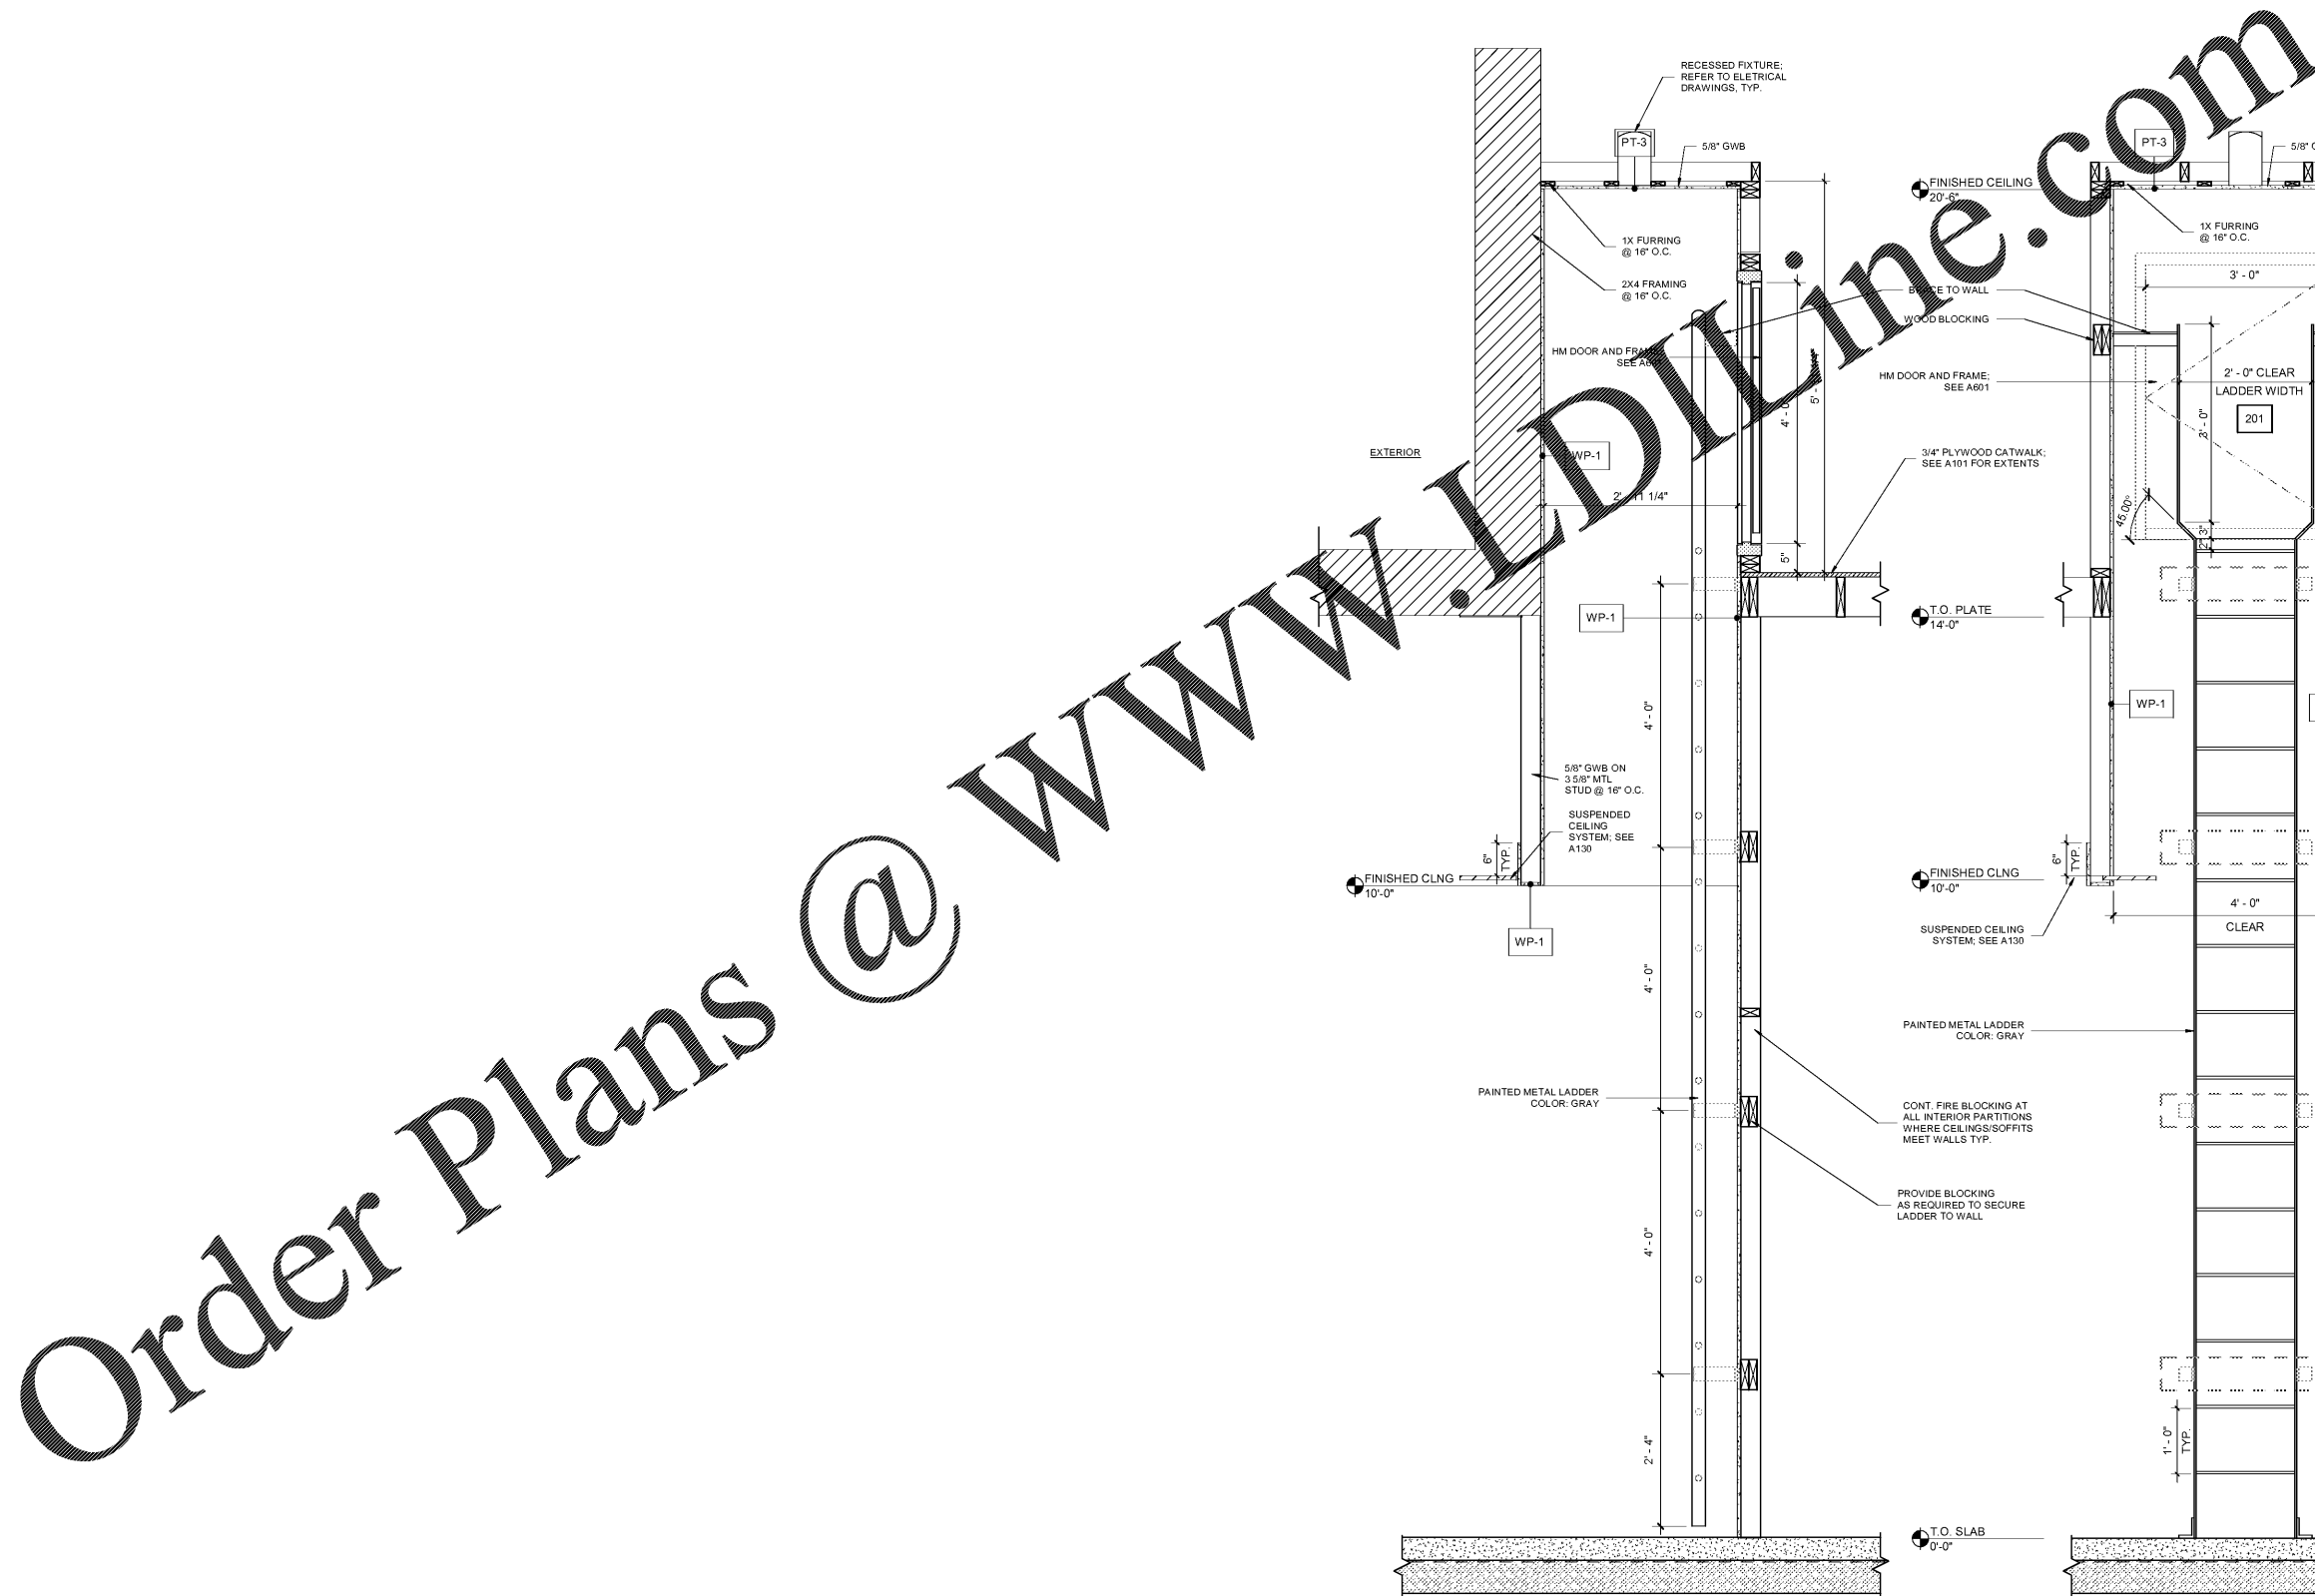

① ATTIC ACCESS LADDER SECTION/ELEVATION
 3/4" = 1'-0"

Order Plans @ www.LDOnline.com

9/27/2019 4:12:28 PM
 C:\Users\cfr\OneDrive\Documents\19 Rev\Projects\41-17-00190\Micco_FL_A316\01-AtticAccessLadderSection_Elevation.dwg
 User: ATTIC ACCESS LADDER SECTION & ELEVATION