


INTERIOR ELEVATION LEGEND

- CEILING ELEVATION HEIGHT
- XX-XX" ELEVATION HEIGHT
- ◇ XX-# WALL FINISH (SEE A600)
- ⋯ INDICATES BLOCKING LOCATIONS (SEE A110)
- ▭ INDICATES SOFFIT PANEL BY MILLWORK VENDOR
- # SEE TOILET ACCESSORY SCHEDULE



HARRISON FRENCH & ASSOCIATES, LTD.
 ± 508.528.0770
 31 Hayward Street
 Franklin, Massachusetts 02038
 www.hf-a.com

STIPULATION FOR REUSE
 THESE ARCHITECTURAL PLANS ARE THE PROPERTY OF HARRISON FRENCH & ASSOCIATES, LTD. AND ARE NOT TO BE REPRODUCED OR TRANSMITTED IN ANY FORM OR BY ANY MEANS, ELECTRONIC OR MECHANICAL, INCLUDING PHOTOCOPYING, RECORDING, OR BY ANY INFORMATION STORAGE AND RETRIEVAL SYSTEM, WITHOUT THE WRITTEN PERMISSION OF HARRISON FRENCH & ASSOCIATES, LTD. FOR ANY OTHER PROJECT, THE USER ASSUMES ALL LIABILITY FOR ANY VIOLATION OF ANY APPLICABLE LAWS, REGULATIONS, OR STANDARDS. HARRISON FRENCH & ASSOCIATES, LTD. AND ITS ENGINEERS, ARCHITECTS, AND DESIGNERS SHALL NOT BE RESPONSIBLE FOR ANY DAMAGE TO PERSONS OR PROPERTY, INCLUDING CONSTRUCTION COSTS, ARISING FROM THE USE OF THESE PLANS FOR ANY PROJECT OTHER THAN THAT AUTHORIZED BY HARRISON FRENCH & ASSOCIATES, LTD.

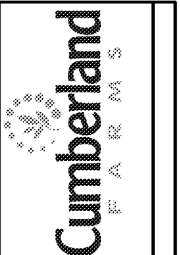

Store Number: 9747
 8090 US 1
 Micco, FL 32976
 JOB NUMBER: 41-17-00190


ISSUE BLOCK

CLIENT REVIEW	08/30/19
100%	09/27/19


CHECKED BY: JEO
 DRAWN BY: LT
 DOCUMENT DATE: 9/27/19

INTERIOR ELEVATIONS


SHEET: **A400**

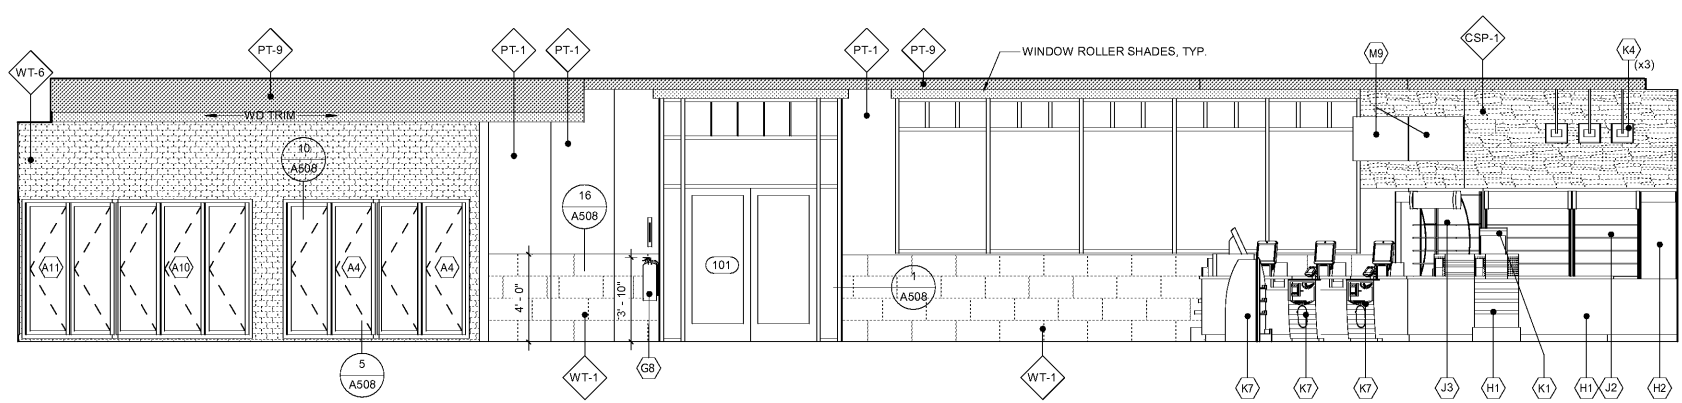


15 RETAIL - SOUTH
 1/4" = 1'-0"

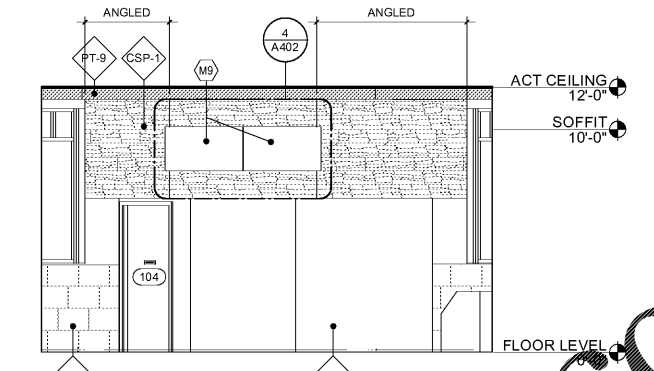


14 CASH WRAP - SOUTHWEST
 1/4" = 1'-0"

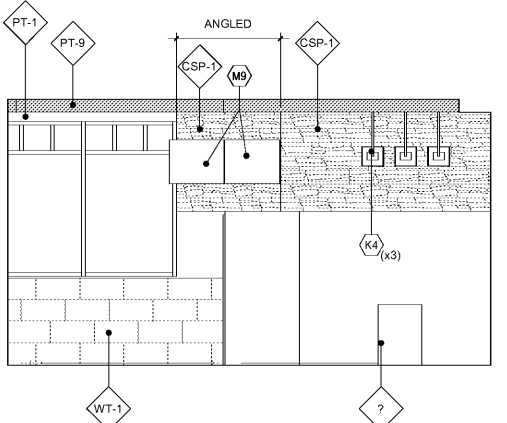


13 CASH WRAP - SOUTH
 1/4" = 1'-0"

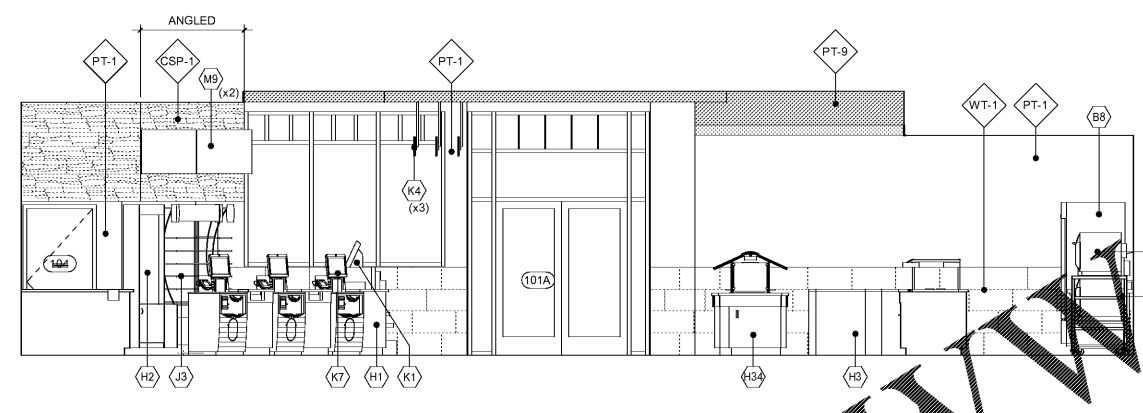


12 RETAIL - WEST
 1/4" = 1'-0"

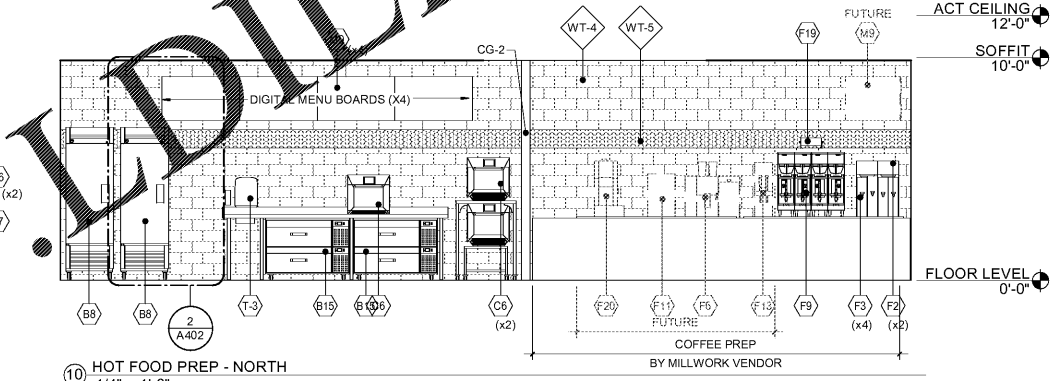


10 HOT FOOD PREP - NORTH
 1/4" = 1'-0"

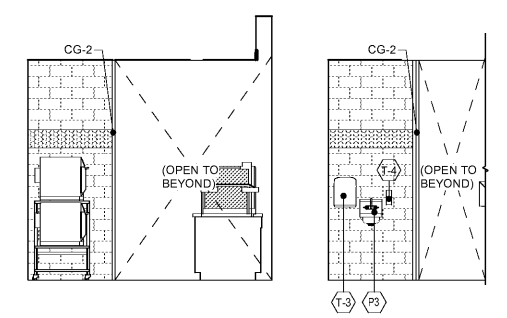


11 HOT FOOD PREP - EAST
 1/4" = 1'-0"

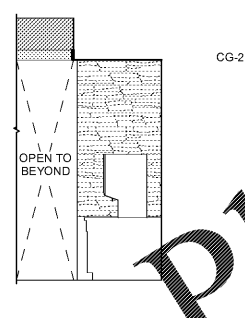


9 HOT FOOD PREP - SOUTH
 1/4" = 1'-0"

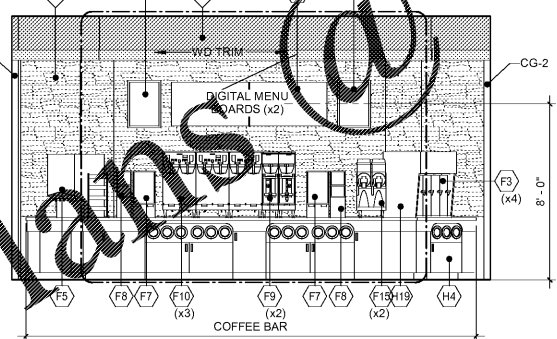


8 COFFEE BAR - NORTH
 1/4" = 1'-0"

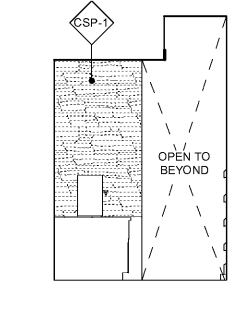


7 RETAIL - NORTH EAST (COFFEE BAR)
 1/4" = 1'-0"

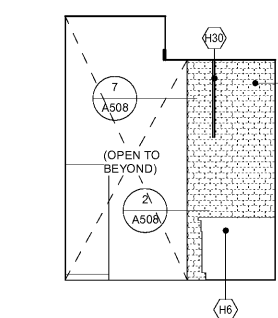


6 COFFEE BAR - EAST
 1/4" = 1'-0"

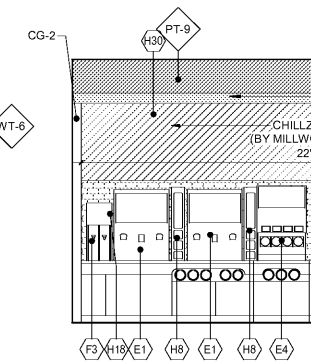


5 CHILLZONE - WEST
 1/4" = 1'-0"

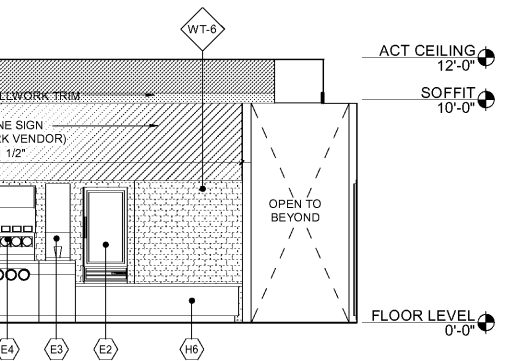


4 RETAIL - NORTH (CHILLZONE)
 1/4" = 1'-0"

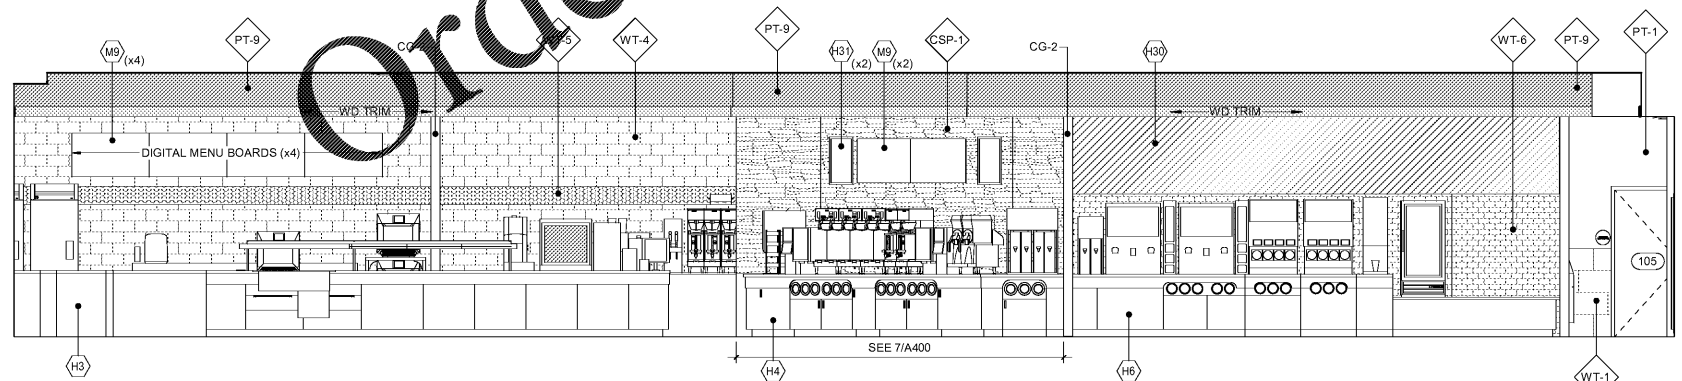

3 RETAIL - NORTH
 1/4" = 1'-0"

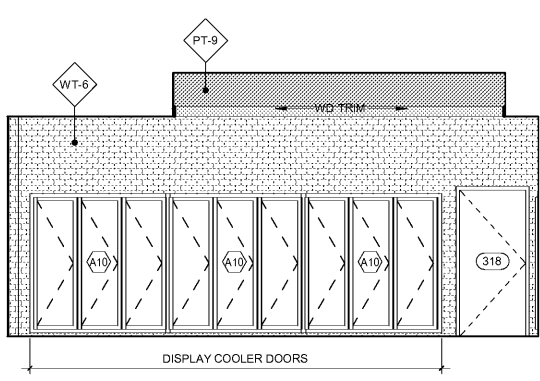

2 RETAIL - EAST
 1/4" = 1'-0"

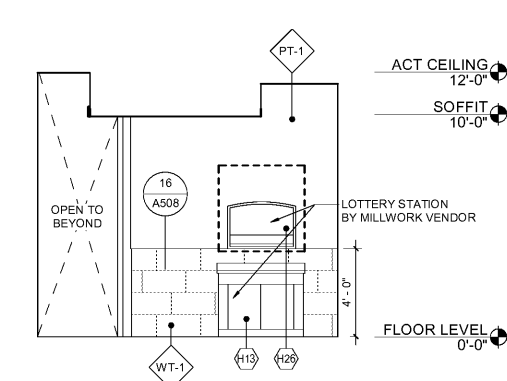

1 RETAIL - EAST (LOTTERY)
 1/4" = 1'-0"

9/27/2019 8:10:07 AM
 C:\Users\cmf\OneDrive\Documents\19 Rev\Projects\41-17-00190_Micco_FL_A400\01_Elevations\17_Elev_17E_01.dwg (cmf)