




14 SECTION @ MOP SINK SHELF  
1 1/2" = 1'-0"

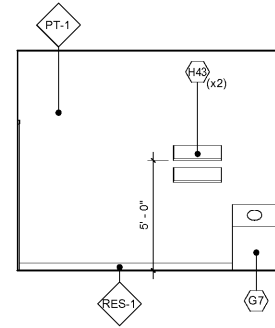


12 MANAGER OFFICE - SOUTH  
1/4" = 1'-0"

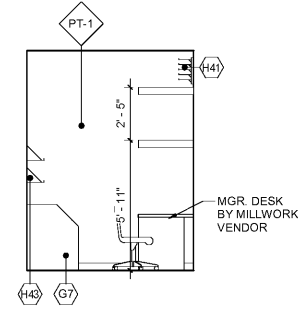

11 MANAGER OFFICE - WEST  
1/4" = 1'-0"

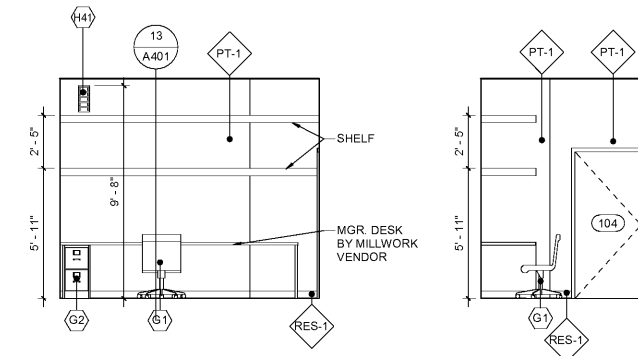


10 MANAGER OFFICE - NORTH  
1/4" = 1'-0"

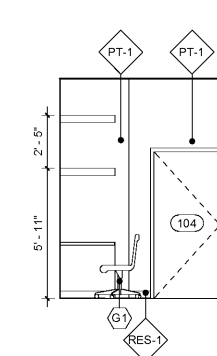


9 MANAGER OFFICE - EAST  
1/4" = 1'-0"

**INTERIOR ELEVATION LEGEND**


- CEILING ELEVATION HEIGHT  
XX-XX"
- ◇ XX-# WALL FINISH (SEE A600)
- - - - - INDICATES BLOCKING LOCATIONS (SEE A110)
- ▨ INDICATES SOFFIT PANEL BY MILLWORK VENDOR
- # SEE TOILET ACCESSORY SCHEDULE

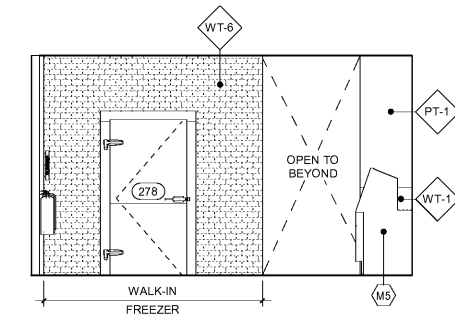


8 CORRIDOR - SOUTH  
1/4" = 1'-0"

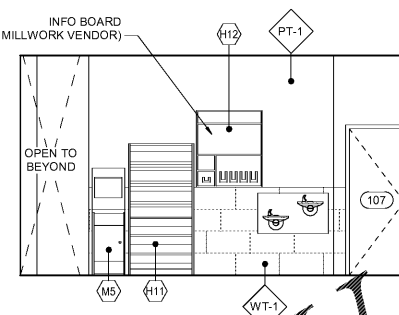


7 CORRIDOR - WEST  
1/4" = 1'-0"

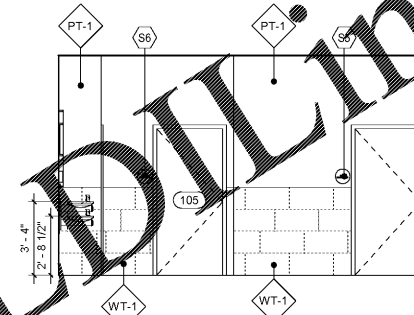


6 CORRIDOR - NORTH  
1/4" = 1'-0"

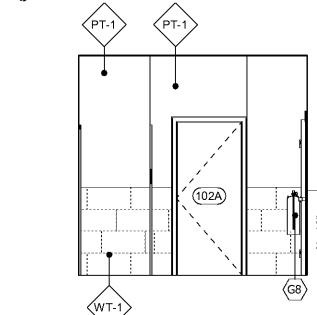


5 CORRIDOR - EAST  
1/4" = 1'-0"

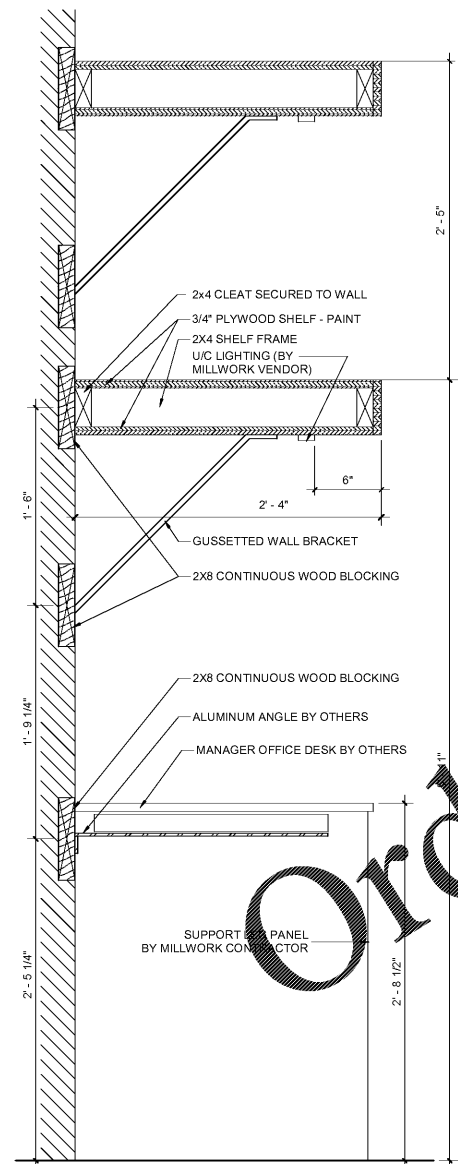


13 SECTION @ MANAGER'S DESK  
1 1/2" = 1'-0"

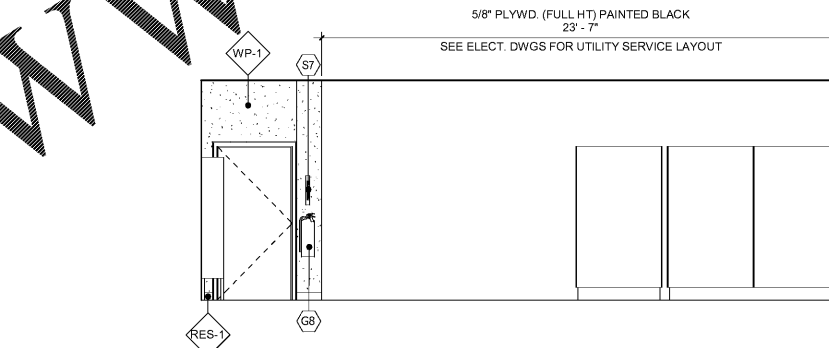


4 RECIEVING - NORTH  
1/4" = 1'-0"

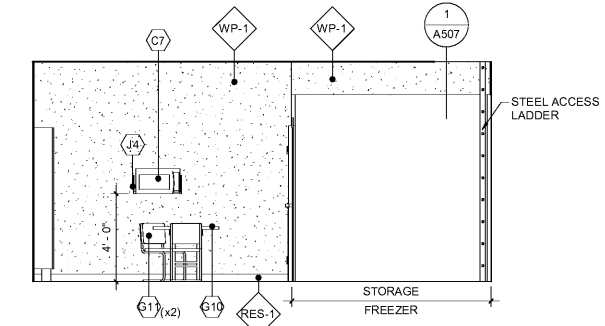

3 RECIEVING - EAST  
1/4" = 1'-0"

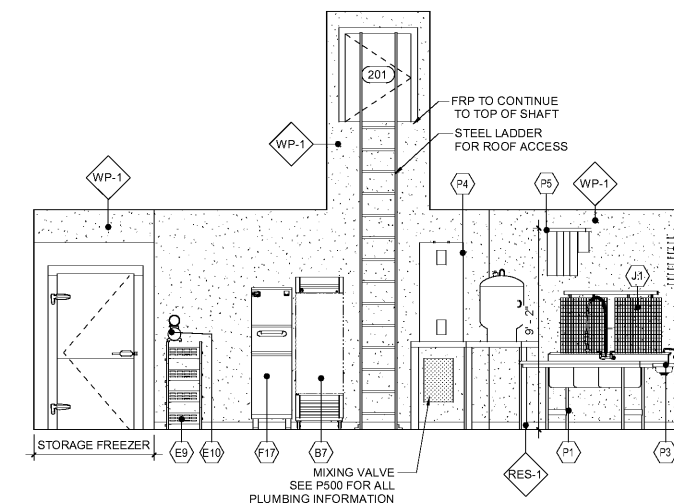

2 RECIEVING - SOUTH  
1/4" = 1'-0"

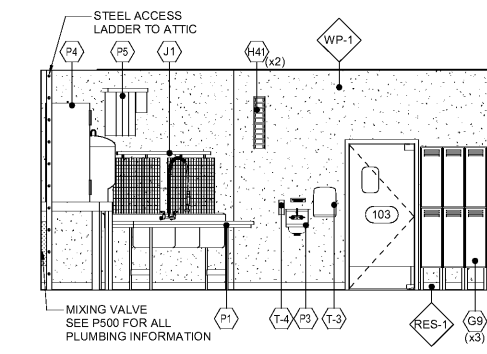

1 RECIEVING - WEST  
1/4" = 1'-0"

WWW.LDLINE.COM

Order Plans @

ISSUE BLOCK	
CLIENT REVIEW	08/30/19
100%	09/27/19

CHECKED BY:	JEO
DRAWN BY:	LT
DOCUMENT DATE:	9/27/19