


STIPULATION FOR REUSE
 THE INFORMATION CONTAINED HEREIN IS THE PROPERTY OF HARRISON FRENCH & ASSOCIATES, LTD. IT IS TO BE USED ONLY FOR THE PROJECT AND AT A LATER TIME OR FOR ANOTHER PROJECT WITHOUT THE WRITTEN CONSENT OF HARRISON FRENCH & ASSOCIATES, LTD. ENGINEERS, ARCHITECTS AND OTHERS SHALL BE RESPONSIBLE FOR OBTAINING THE NECESSARY PERMISSIONS FOR REUSE OF THIS INFORMATION. UNAUTHORIZED REUSE IS PROHIBITED AND MAY BE CONTRARY TO APPLICABLE LAW.

Cumberland
 Store Number: 9747
 8090 US 1
 Micco, FL 32976
 JOB NUMBER: 41-17-00190


ISSUE BLOCK	
CLIENT REVIEW	08/30/19
100%	09/27/19

CHECKED BY: JEO
 DRAWN BY: LT
 DOCUMENT DATE: 9/27/19


INTERIOR ELEVATIONS
 SHEET: **A402**

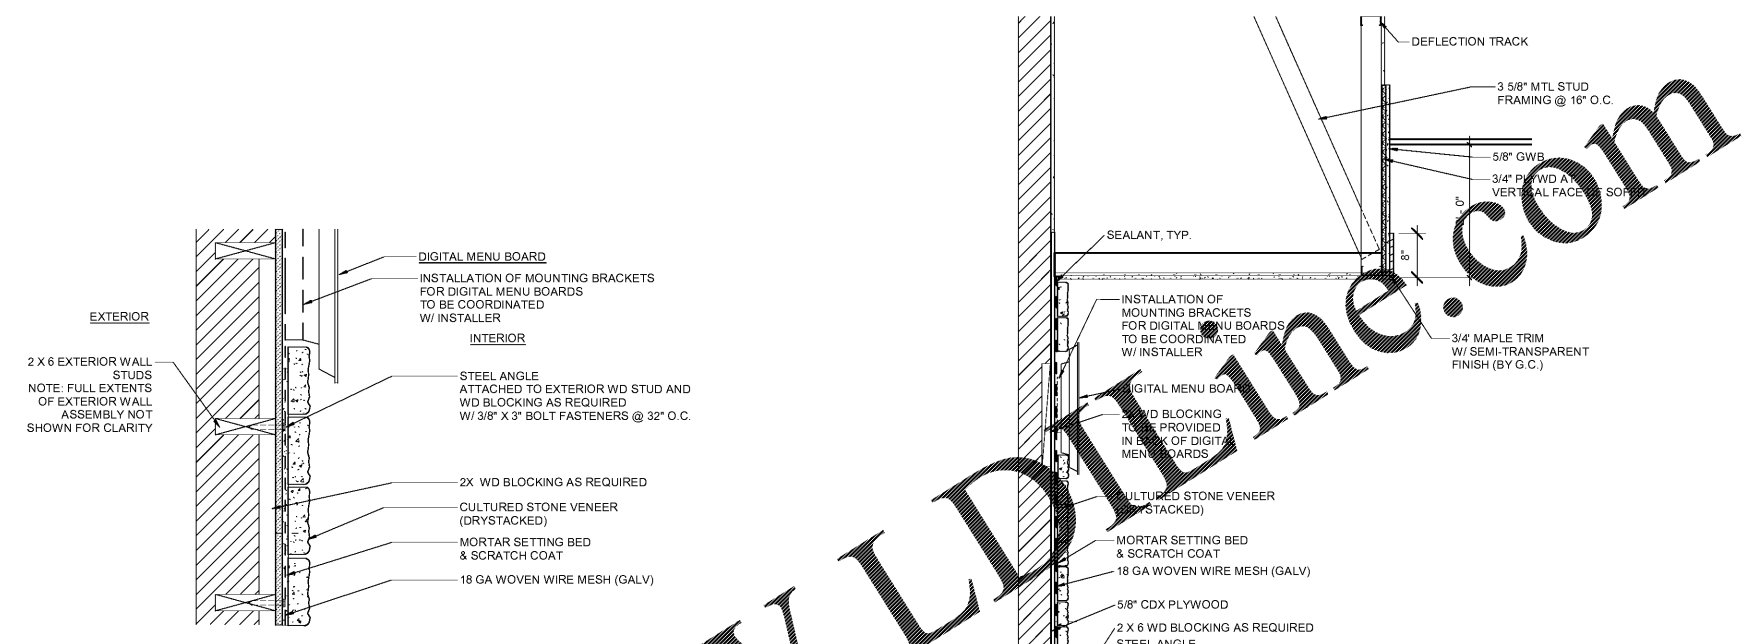


6 PLAN DETAIL AT COFFEE BAR - STONE PANEL WALL
 1 1/2" = 1'-0"

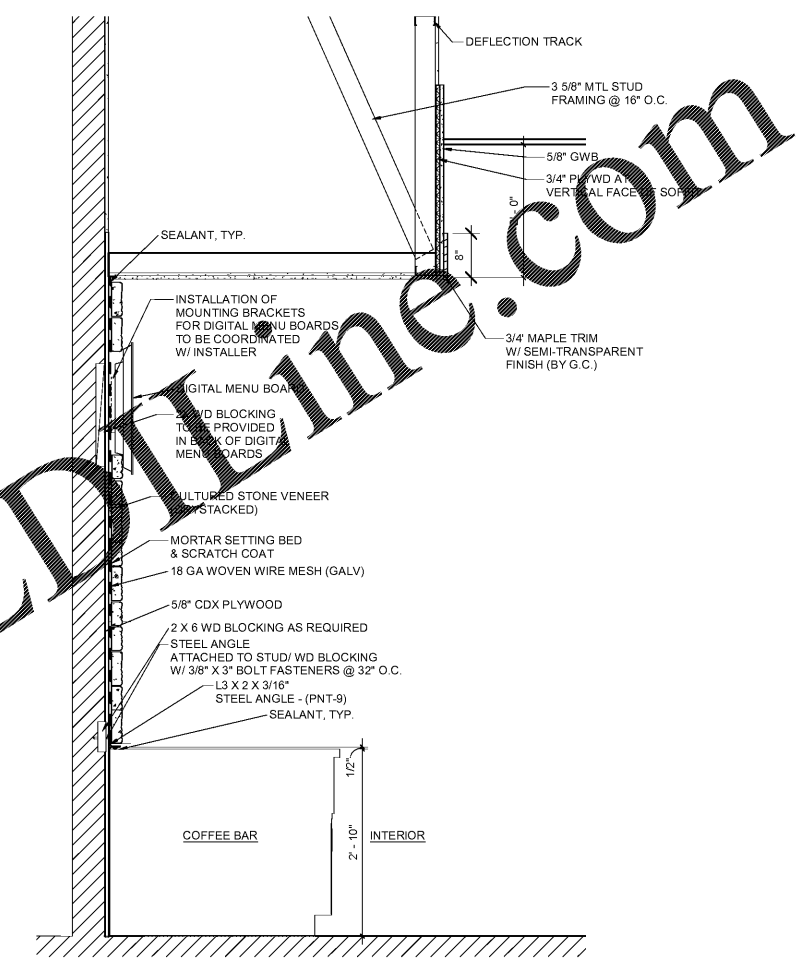


5 SECTION AT COFFEE BAR - STONE PANEL WALL
 3/4" = 1'-0"

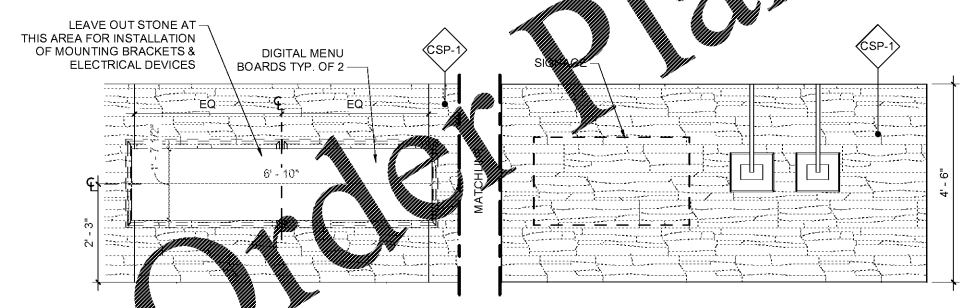

4 ENLARGED INTERIOR ELEVATION - CASH WRAP SOFFIT
 1/2" = 1'-0"

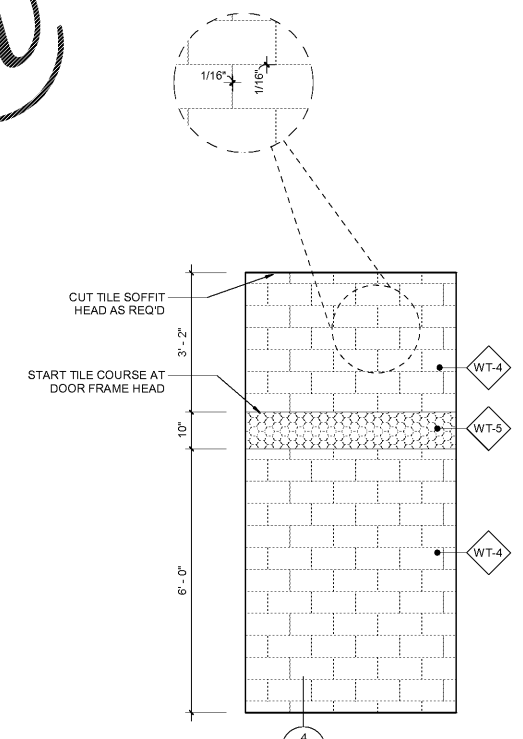

2 ENLARGED INT. ELEVATION - TILE @ FOOD PREP
 1/2" = 1'-0"

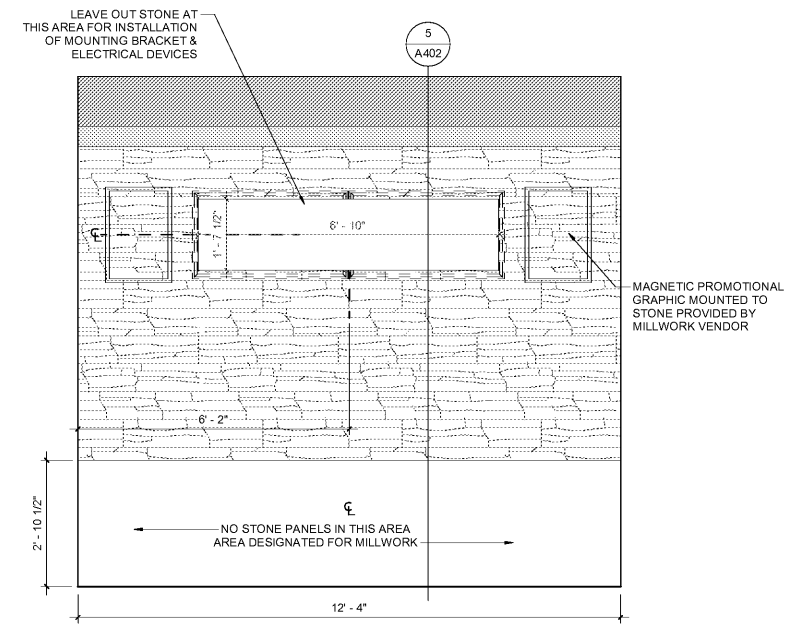

1 ENLARGED INT. ELEVATION - COFFEE BAR
 1/2" = 1'-0"

9/27/2019 8:47:33 PM
 C:\Users\lfranklin\OneDrive\Documents\2019 Revit Projects\41-17-00190\Micco_FL_A402\INT_ELEVATIONS\A402.dwg