

STIPULATION FOR REUSE:  
 THESE DRAWINGS ARE PREPARED FOR THE PROJECT AND SITE SPECIFICALLY IDENTIFIED BY THE PROJECT NUMBER AND DATE. ANY REUSE OF THESE DRAWINGS FOR ANY OTHER PROJECT WITHOUT THE WRITTEN PERMISSION OF HARRISON FRENCH & ASSOCIATES, LTD. IS STRICTLY PROHIBITED. THE USER OF THESE DRAWINGS SHALL BE RESPONSIBLE FOR OBTAINING ALL NECESSARY PERMITS AND APPROVALS. HARRISON FRENCH & ASSOCIATES, LTD. SHALL NOT BE RESPONSIBLE FOR ANY CONSEQUENCES ARISING FROM THE REUSE OF THESE DRAWINGS FOR ANY OTHER PROJECT WITHOUT THE WRITTEN PERMISSION OF HARRISON FRENCH & ASSOCIATES, LTD.


**Cumberland**  
 STORE NUMBER: 9747  
 8090 US 1  
 MICO, FL 32976  
 JOB NUMBER: 41-17-00190

ISSUE BLOCK	
CLIENT REVIEW	08/30/19
100%	09/27/19

CHECKED BY: JEO  
 DRAWN BY: ZC  
 DOCUMENT DATE: 9/27/19

MARLITE PARTITION ELEVATIONS, & DETAILS

**WWW.LDILine.com**

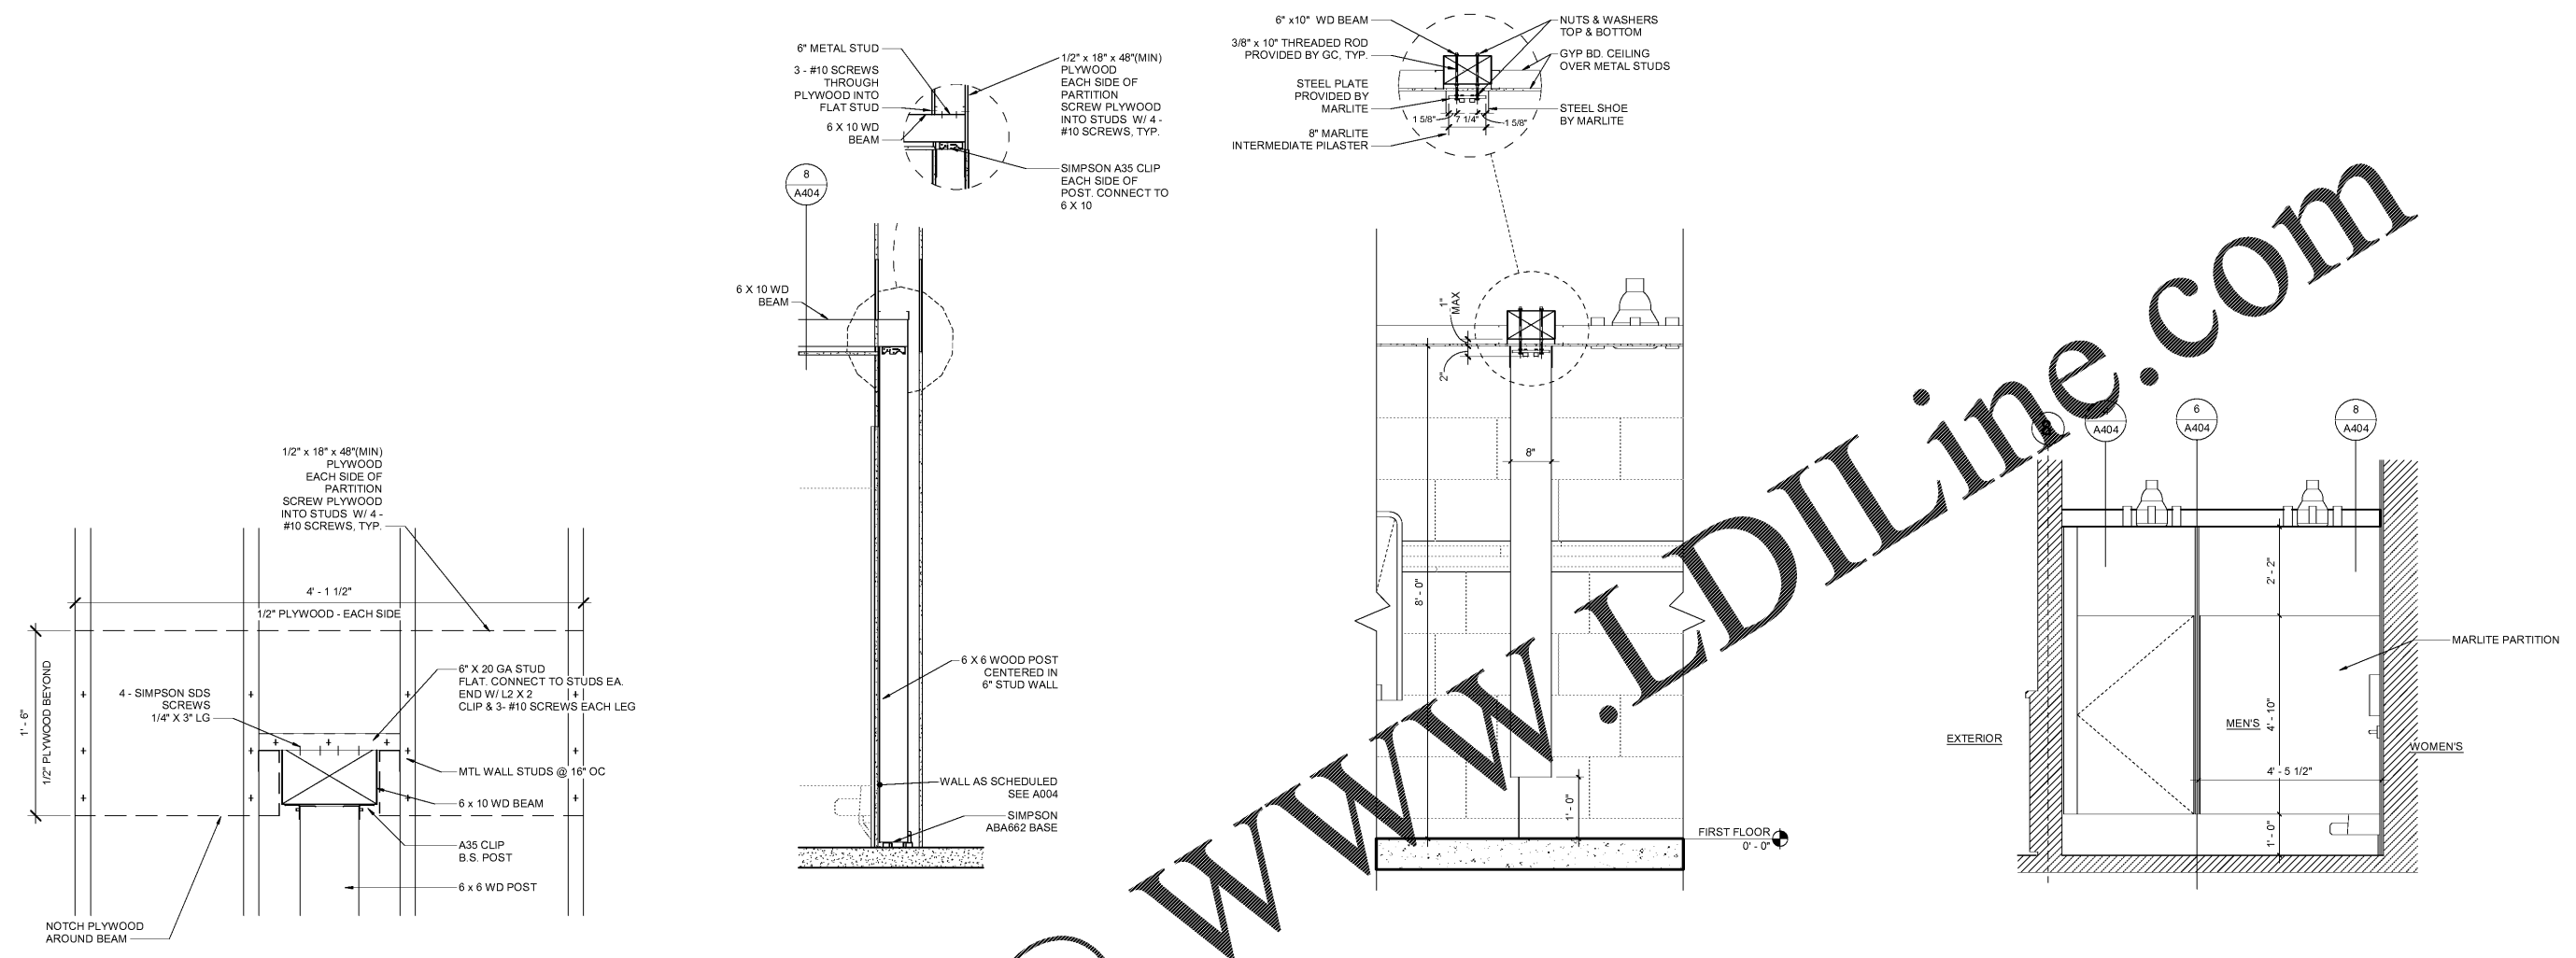


6 WD STUD FRAMING @ RESTROOM PARTITION  
 1 1/2" = 1'-0"


7 SECTION @ RESTROOM PARTITION (WALL WD POST BEAM)  
 3/4" = 1'-0"

6 SECTION AT MARLITE PILASTER  
 3/4" = 1'-0"


5 ELEVATION @ MEN'S MARLITE CLNG HUNG PARTITION  
 1/2" = 1'-0"

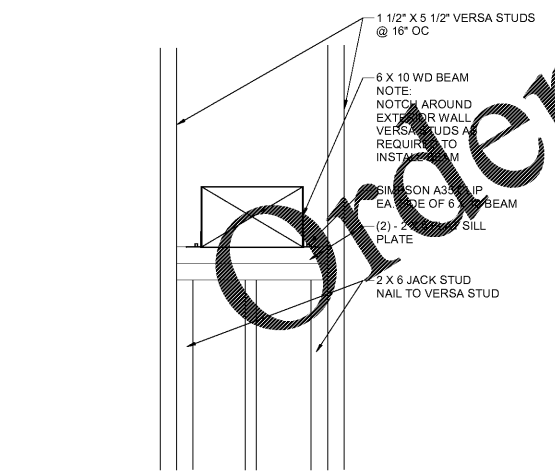


4 WD FRAMING ELEVATION @ EXTERIOR WALL/BEAM CONNECTION  
 1 1/2" = 1'-0"

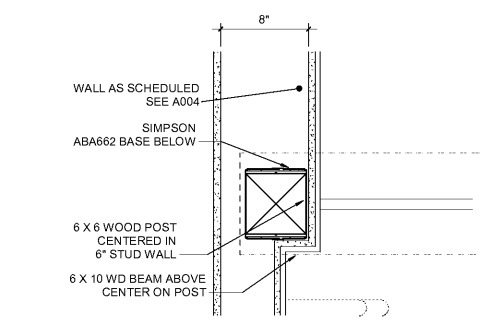

3 PLAN DETAIL @ MARLITE WD. POST/BEAM SUPPORT (LOW)  
 1 1/2" = 1'-0"

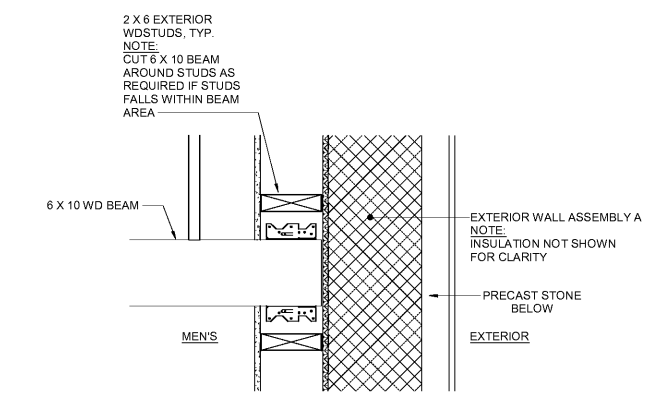

2 PLAN DETAIL @ WD BEAM (HIGH) @ EXTERIOR WALL  
 1 1/2" = 1'-0"

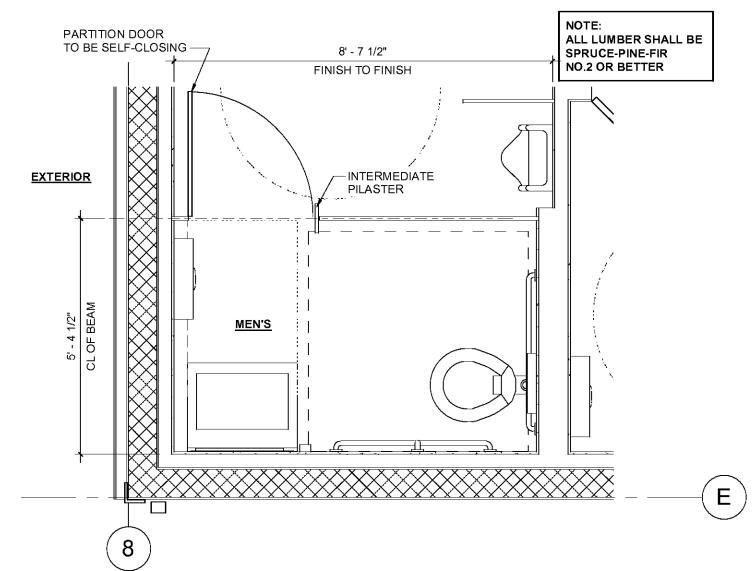

1 ENLARGED MEN'S RESTROOM PLAN @ MARLITE PARTITION  
 1/2" = 1'-0"

9/27/2019 5:17:38 PM  
 C:\Users\cmf\OneDrive\Documents\319 Rev\Projects\41-17-00190\Mico, FL\A404.dwg (L:\A404.dwg) (V:\E:\A404.dwg) (S:\A404.dwg)