


STIPULATION FOR REUSE:  
 THIS DRAWING WAS PREPARED FOR THE PROJECT AND SITE SPECIFIC CONDITIONS. IT IS NOT TO BE REUSED FOR ANY OTHER PROJECT WITHOUT THE WRITTEN PERMISSION OF HARRISON FRENCH & ASSOCIATES, LTD. ANY REUSE OF THIS DRAWING FOR ANY OTHER PROJECT WITHOUT THE WRITTEN PERMISSION OF HARRISON FRENCH & ASSOCIATES, LTD. IS PROHIBITED. THE USER OF THIS DRAWING SHALL BE RESPONSIBLE FOR OBTAINING ALL NECESSARY PERMITS AND APPROVALS FROM THE APPROPRIATE AGENCIES. HARRISON FRENCH & ASSOCIATES, LTD. IS NOT RESPONSIBLE FOR ANY SUCH REUSE.

**Cumberland**  
 STORE # 9747  
 VSH # V1735  
 Oracle # FL1735  
 8090 US 1 AND MICCO RD  
 MICCO, FL 32976  
 JOB NUMBER: 41-17-00190


ISSUE BLOCK	
CLIENT REVIEW	08/30/19
100%	09/27/19

CHECKED BY: GGB  
 DRAWN BY: AHM


FOUNDATION DETAILS AND SECTIONS

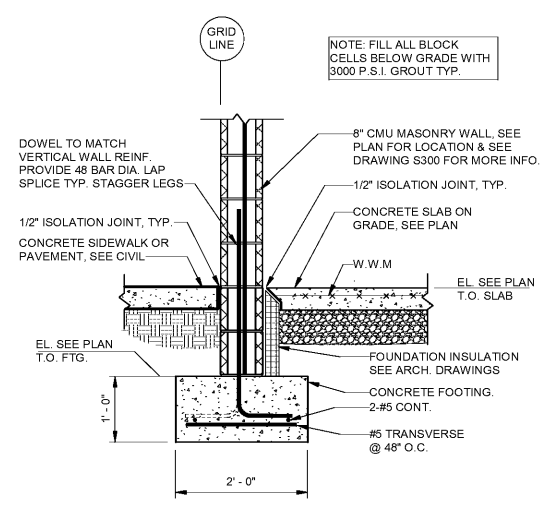


**1** TYP. MASONRY FOUNDATION WALL  
 3/4" = 1'-0"

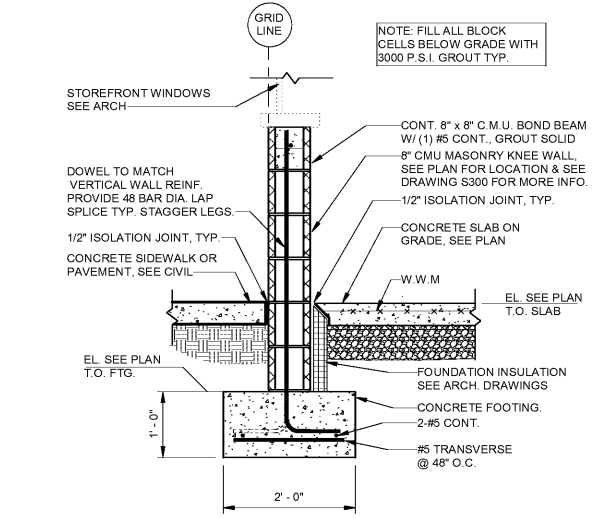


**2** MASONRY FOUNDATION WALL AT SILL  
 3/4" = 1'-0"

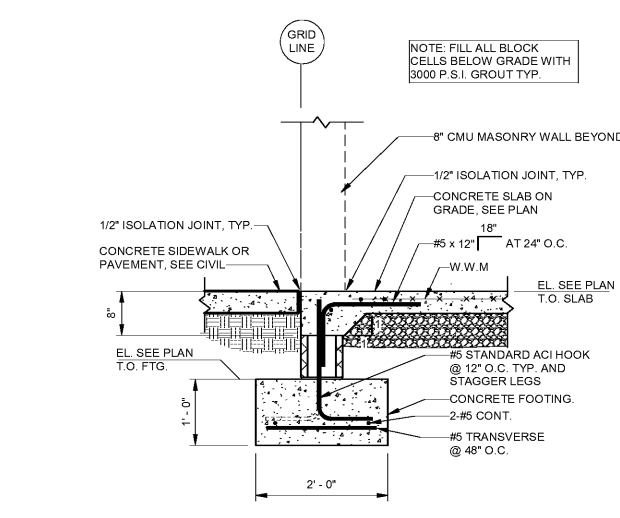


**3** MASONRY FNDT. WALL AT DOOR OPENING  
 3/4" = 1'-0"

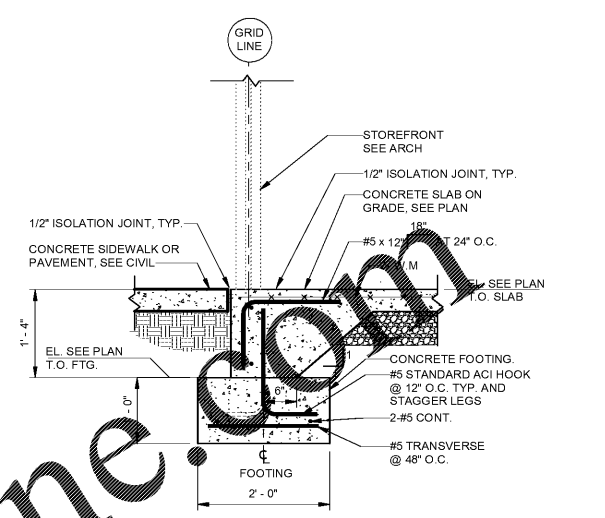


**4** HAUNCHED SLAB AT STOREFRONT  
 3/4" = 1'-0"

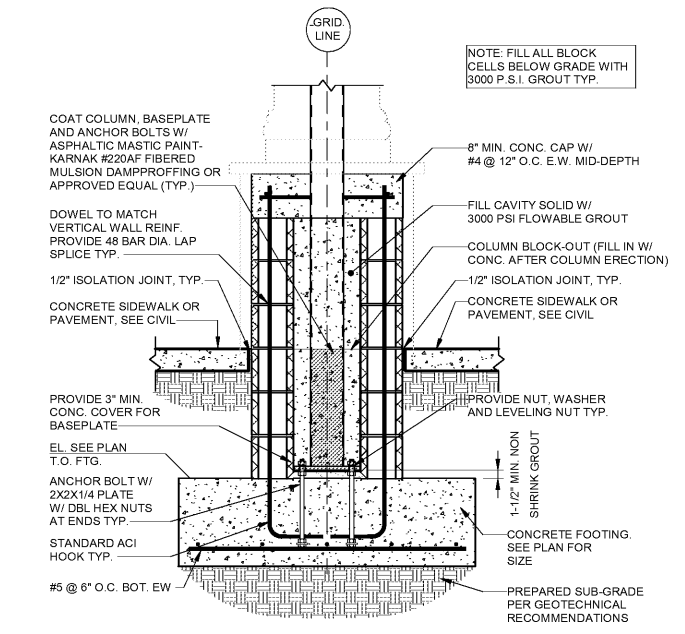


**5** EXT. COL. FOOTING AT ENTRANCE DETAIL  
 3/4" = 1'-0"

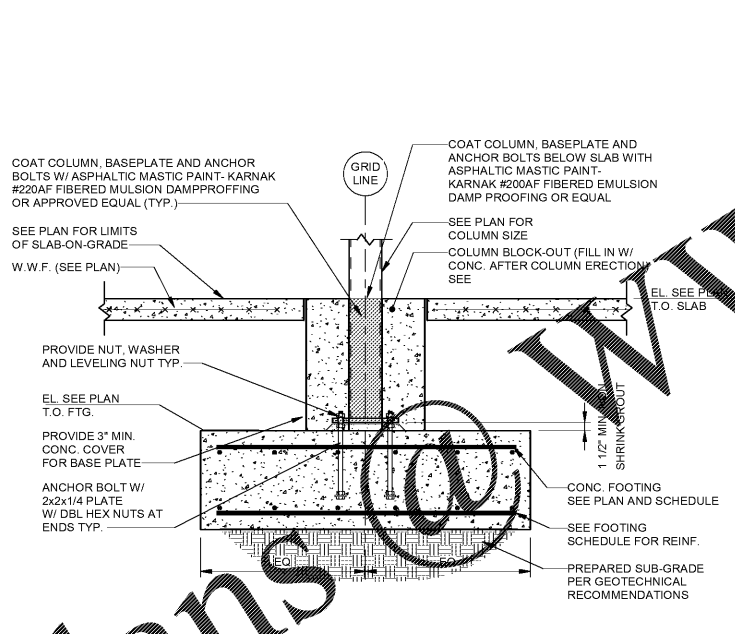


**6** INTERIOR COLUMN FOOTING DETAIL  
 3/4" = 1'-0"

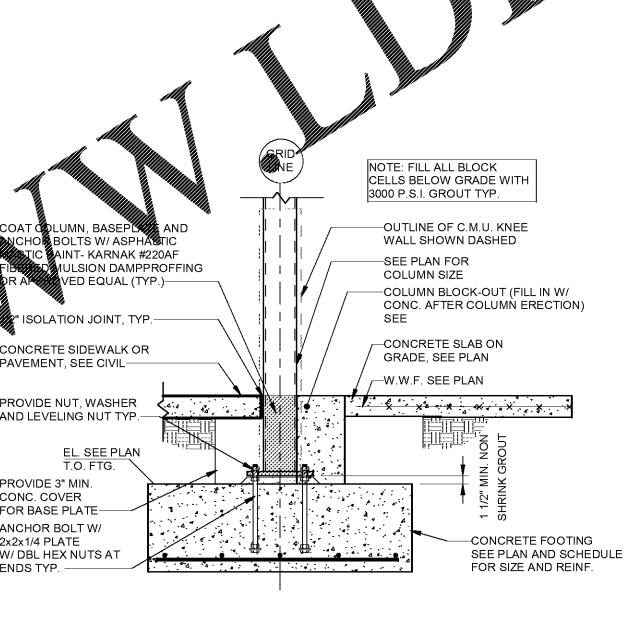


**7** EXT. COLUMN AT STOREFRONT  
 3/4" = 1'-0"

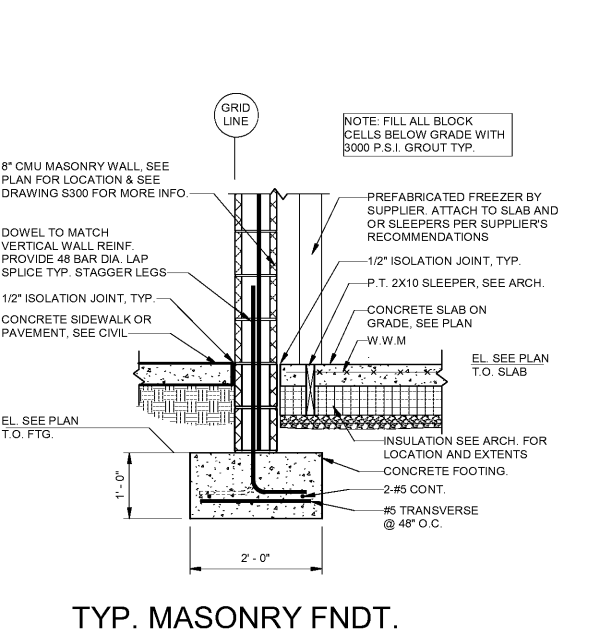


**8** TYP. MASONRY FNDT. WALL ALONG FREEZER  
 3/4" = 1'-0"

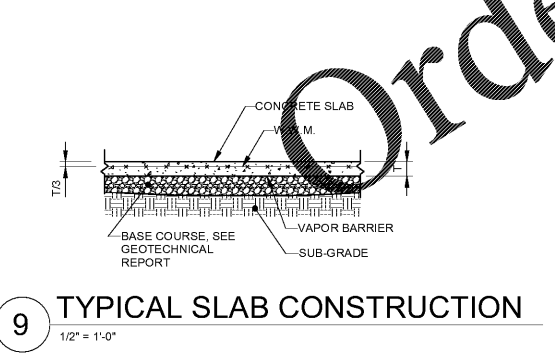


**9** TYPICAL SLAB CONSTRUCTION  
 1/2" = 1'-0"

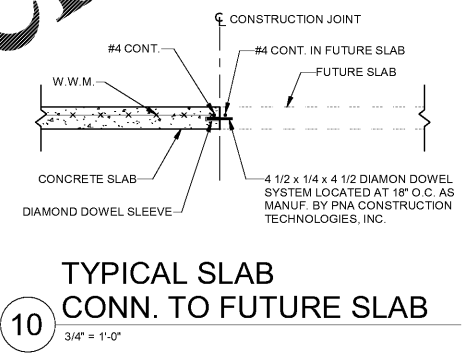


**10** TYPICAL SLAB CONN. TO FUTURE SLAB  
 3/4" = 1'-0"

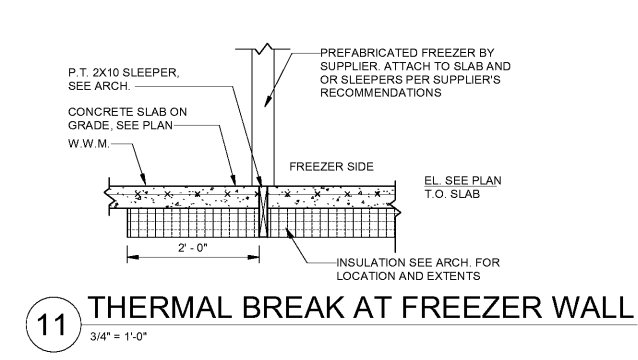

**11** THERMAL BREAK AT FREEZER WALL  
 3/4" = 1'-0"

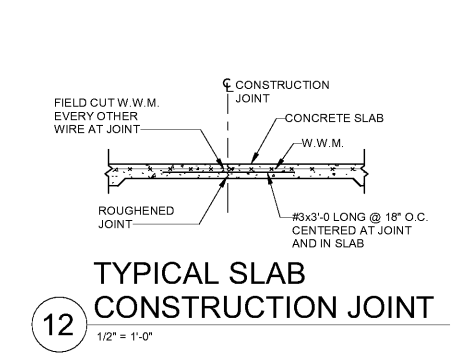

**12** TYPICAL SLAB CONSTRUCTION JOINT  
 1/2" = 1'-0"

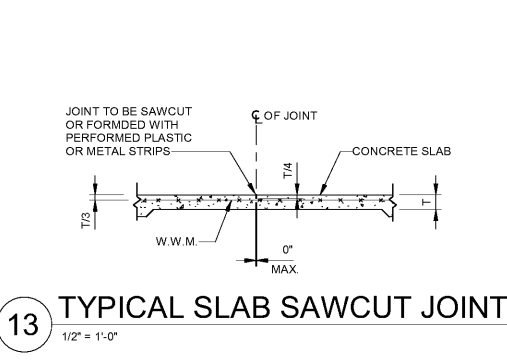

**13** TYPICAL SLAB SAWCUT JOINT  
 1/2" = 1'-0"

Order Plans

WWW.LDILINE.COM

9/27/2019 3:10:38 PM C:\Users\moham\Documents\2019 Revit Projects\41-17-00190\_AKMA\FL\_CDF\_S200.dwg (moham) 0/0