

STIPULATION FOR REUSE
 THE DRAWING WAS PREPARED FOR MICCO, INC. BEING SITE AT 8090 US 1 AND MICCO RD. ANY REUSE OF THIS DRAWING FOR ANY OTHER PROJECT OR AT A LATER DATE WITHOUT THE WRITTEN PERMISSION OF HARRISON FRENCH & ASSOCIATES, LTD. IS PROHIBITED. THE ENGINEER'S REPRODUCTION OF THIS PROJECT IS NOT AUTHORIZED AND MAY BE CONSIDERED TO BE IN VIOLATION OF THE LAW.


Cumberland
 A R I M S
 Store # 9747
 VSH # V1735
 Oracle # FL1735
 8090 US 1 AND MICCO RD
 MICCO, FL 32976
 JOB NUMBER: 41-17-00190

ISSUE BLOCK	
CLIENT REVIEW	08/30/19
100%	09/27/19

CHECKED BY: GGB
 DRAWN BY: AHM

ROOF FRAMING
 DETAILS AND
 SECTIONS

SHEET:
S401

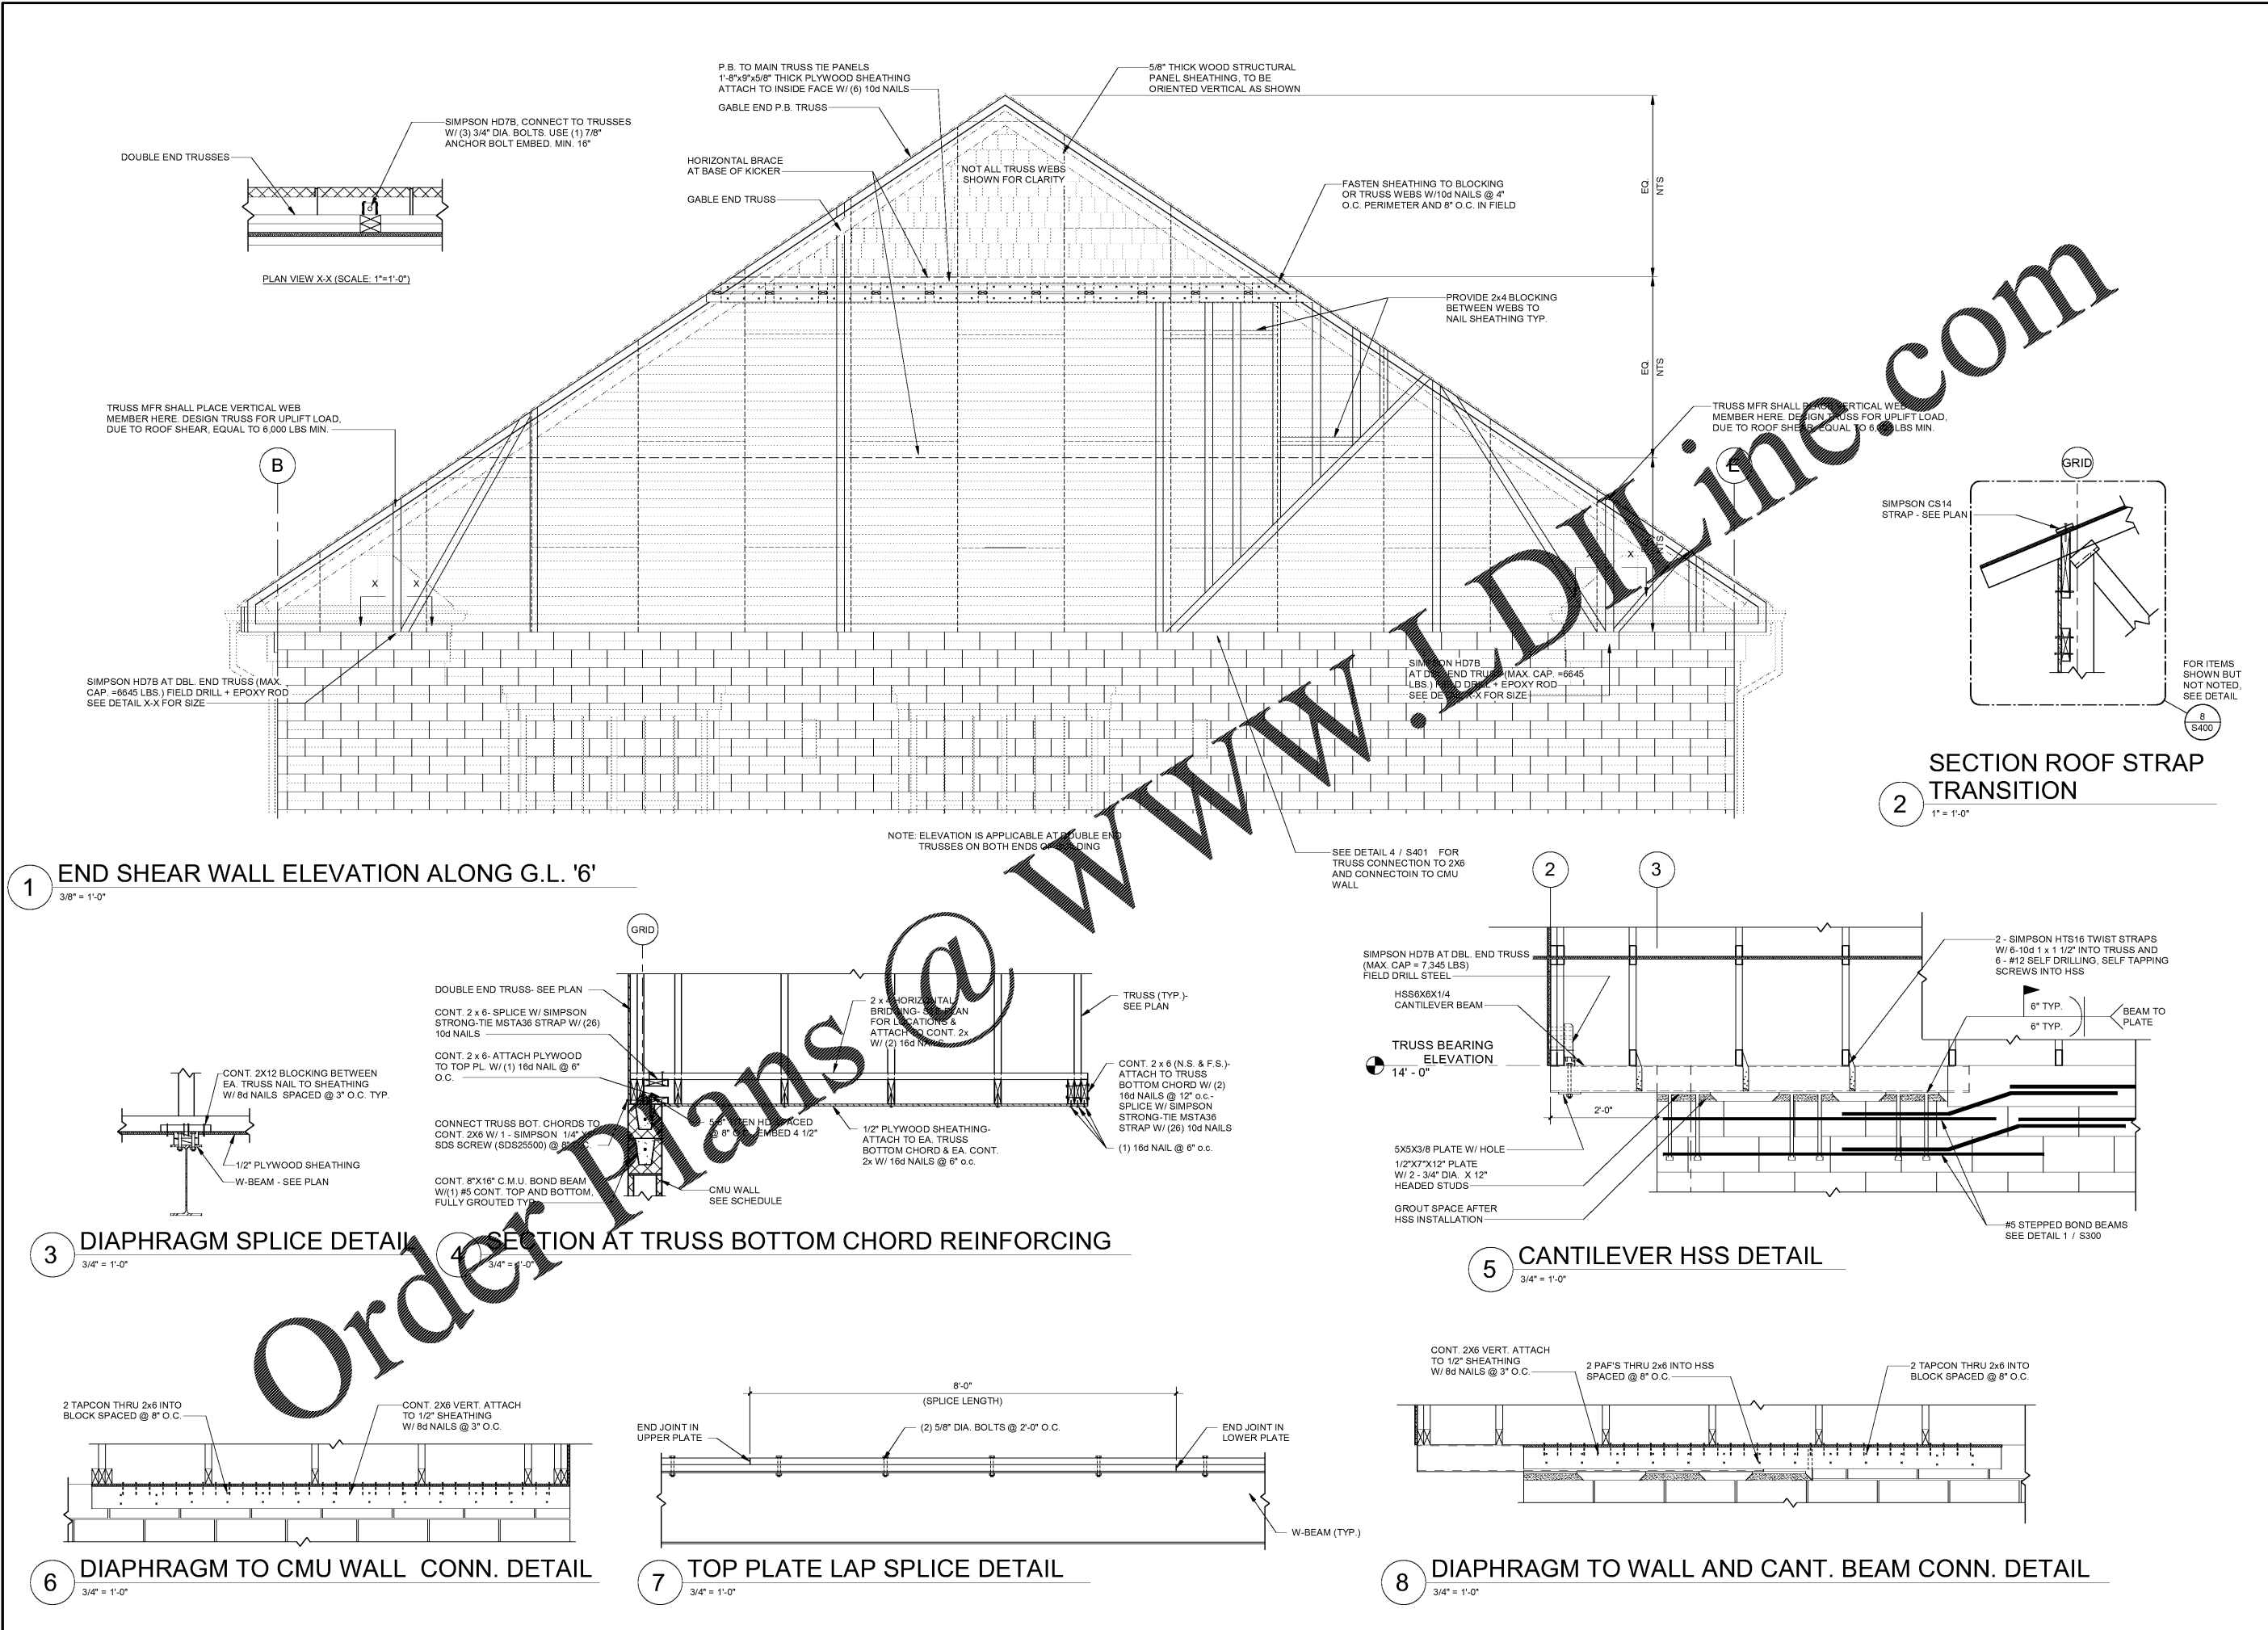

WWW.DIline.com

Order Plans @

9/27/2019 3:02:53 PM
 C:\Users\ahm\OneDrive\Documents\Projects\41-17-00190\AMK\DEL_CDF_S401_P8.dwg (modified)
 2019-09-27 15:02:53