

STIPULATION FOR REUSE
THIS DRAWING WAS PREPARED FOR MICCO, INC. BEARING SITE AT 8090 US 1 AND MICCO RD. AND IS NOT TO BE REUSED FOR ANY OTHER PROJECT SITE OR A LATER DATE WITHOUT THE WRITTEN PERMISSION OF HARRISON FRENCH & ASSOCIATES, LTD. THE REUSE OF THIS DRAWING FOR ANY OTHER PROJECT WITHOUT THE WRITTEN PERMISSION OF HARRISON FRENCH & ASSOCIATES, LTD. IS PROHIBITED. PROJECT IS NOT AUTHORIZED TO BE REPRODUCED OR TRANSMITTED IN ANY FORM OR BY ANY MEANS, ELECTRONIC OR MECHANICAL, INCLUDING PHOTOCOPYING, RECORDING, OR BY ANY INFORMATION STORAGE AND RETRIEVAL SYSTEM. PROJECT IS NOT AUTHORIZED TO BE REPRODUCED OR TRANSMITTED IN ANY FORM OR BY ANY MEANS, ELECTRONIC OR MECHANICAL, INCLUDING PHOTOCOPYING, RECORDING, OR BY ANY INFORMATION STORAGE AND RETRIEVAL SYSTEM.


Cumberland
A N S
Store # 9747
VSH # V1735
Oracle # FL1735
8090 US 1 AND MICCO RD
MICCO, FL 32976
JOB NUMBER: 41-17-00190

ISSUE BLOCK


CLIENT REVIEW	08/30/19
100%	09/27/19

CHECKED BY: GGB
DRAWN BY: AHM

ROOF FRAMING DETAILS AND SECTIONS

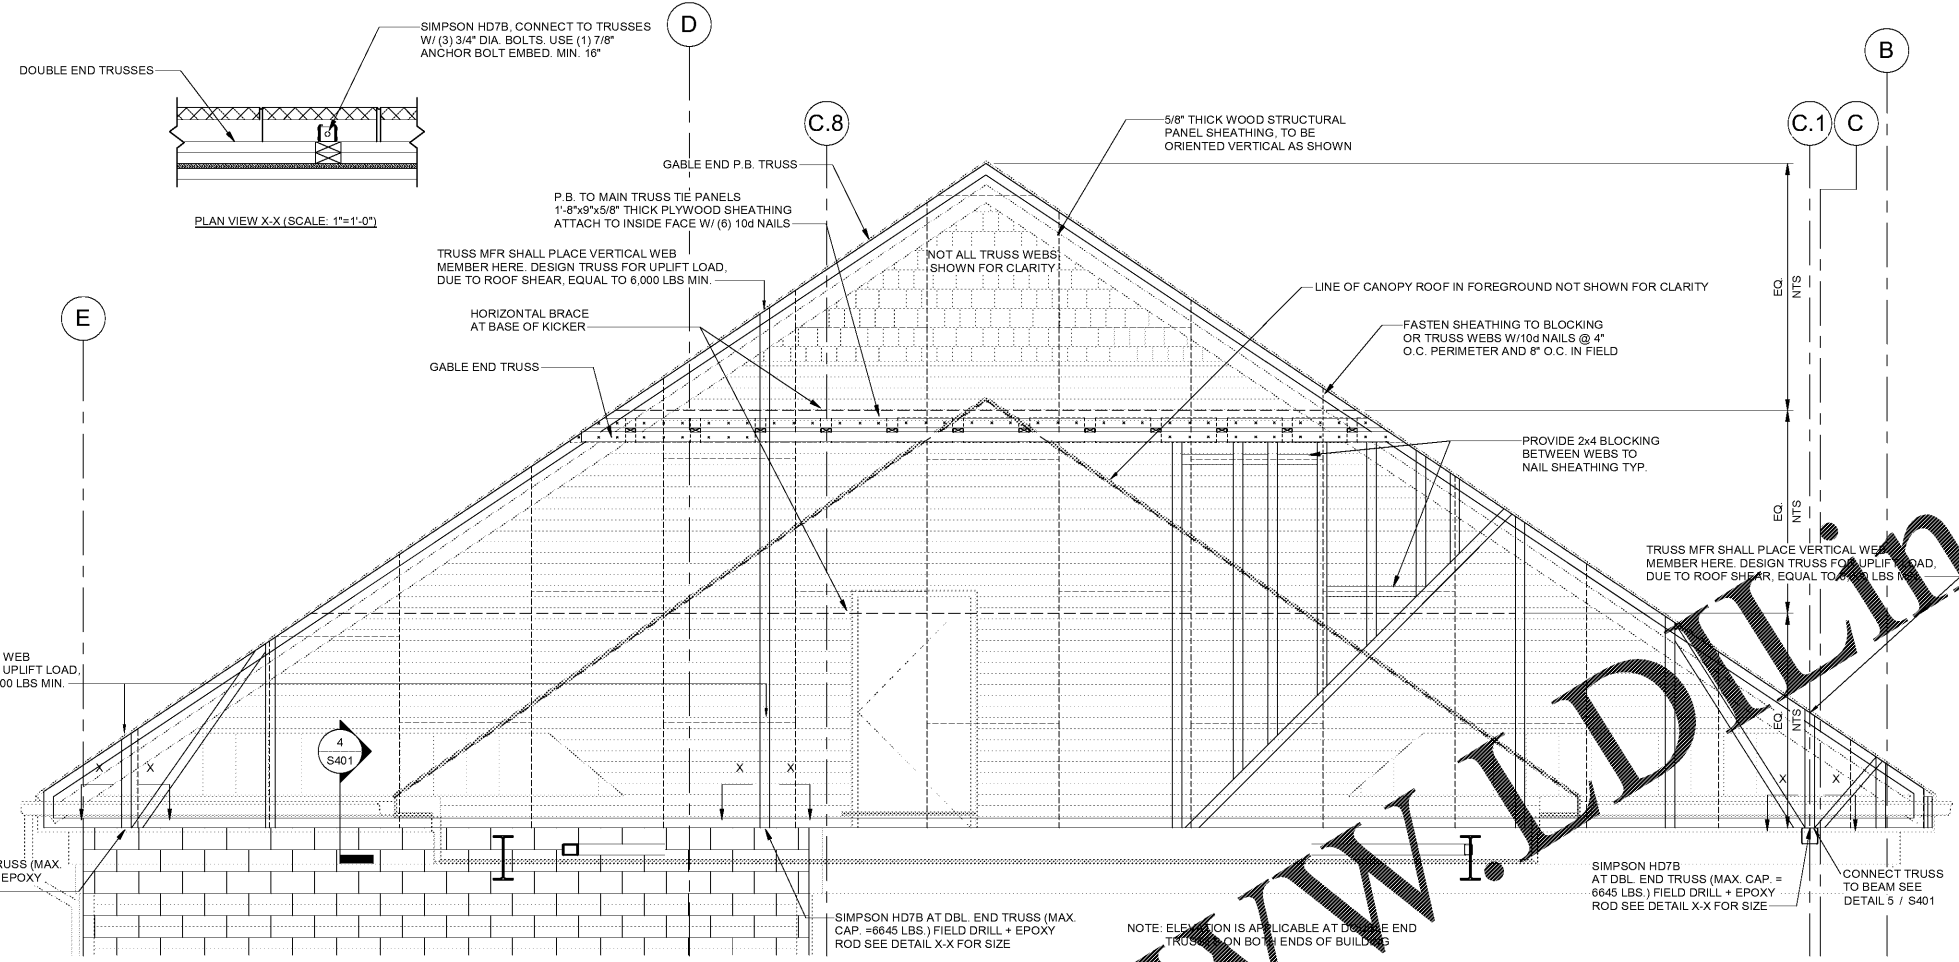


1 END SHEAR WALL ELEVATION ALONG G.L. '2'
3/8" = 1'-0"

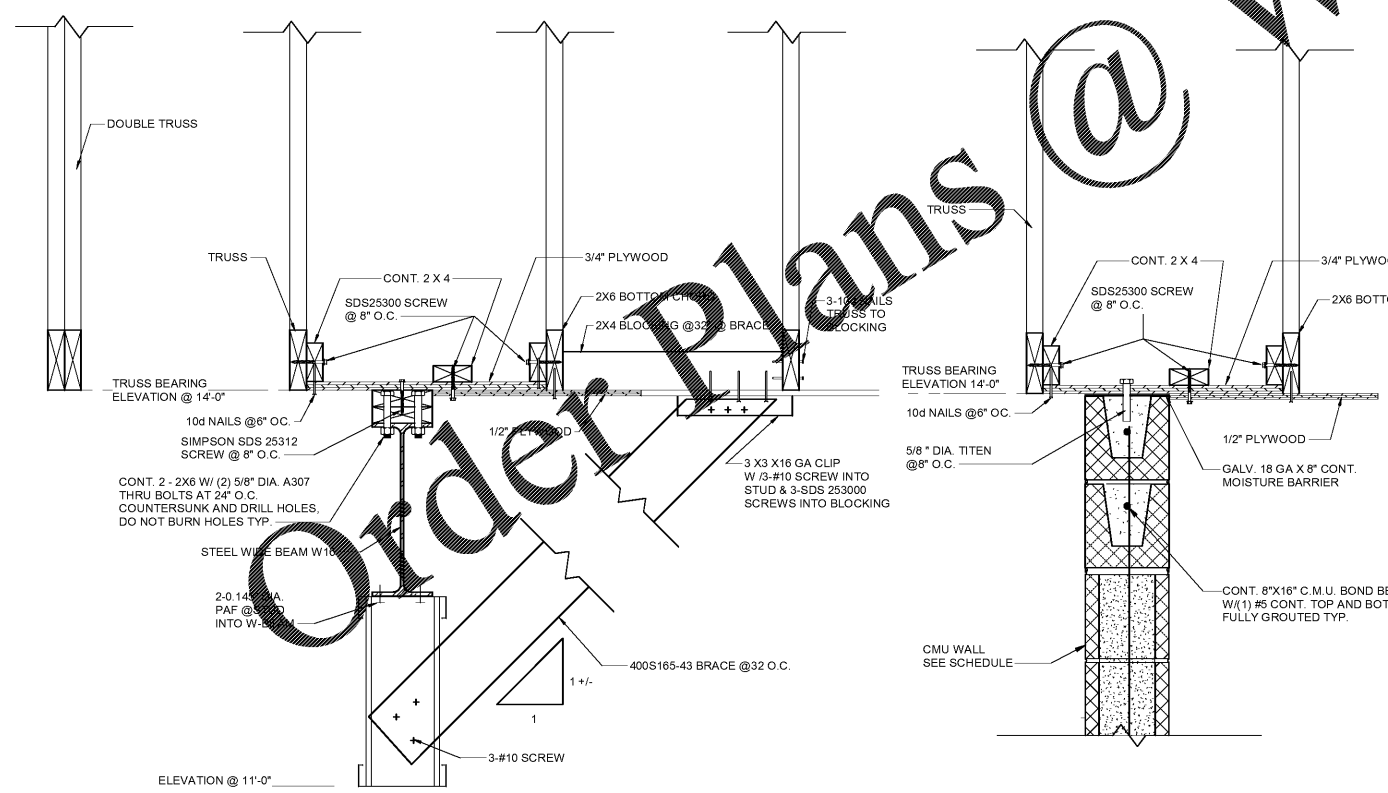


3 STEEL BEAM CONNECTION WITH THE PLYWOOD DIAPHRAGM
1 1/2" = 1'-0"

4 CONNECTION OF PLYWOOD DIAPHRAGM TO CMU WALL
1 1/2" = 1'-0"

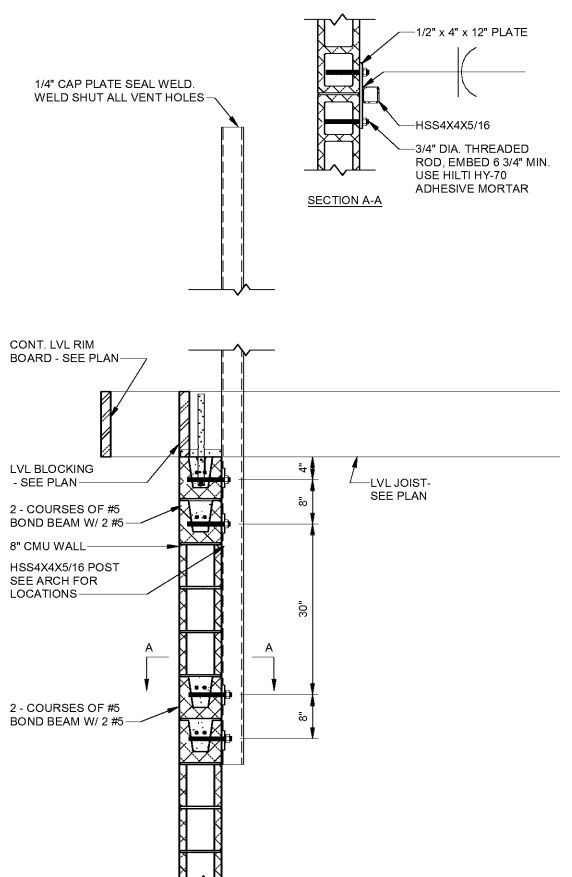

5 DECK POST TO CMU WALL CONNECTION SECTION
3/4" = 1'-0"

2 DECK JOIST TO CMU WALL CONNECTION SECTION
1" = 1'-0"

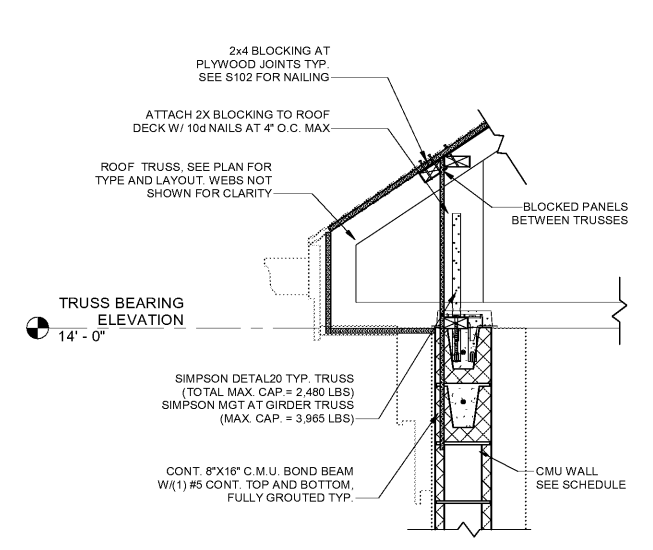

6 TYPICAL TRUSS ON CMU WALL
1" = 1'-0"

9/27/2019 3:30:58 PM
C:\Users\mccormack\OneDrive\My Documents\Projects\41-17-00190\AMK\DEL_CDF_S403_19_001.dwg
HARRISON FRENCH & ASSOCIATES, LTD.